




EXISTING GROUND FLOOR  
SCALE 1=100

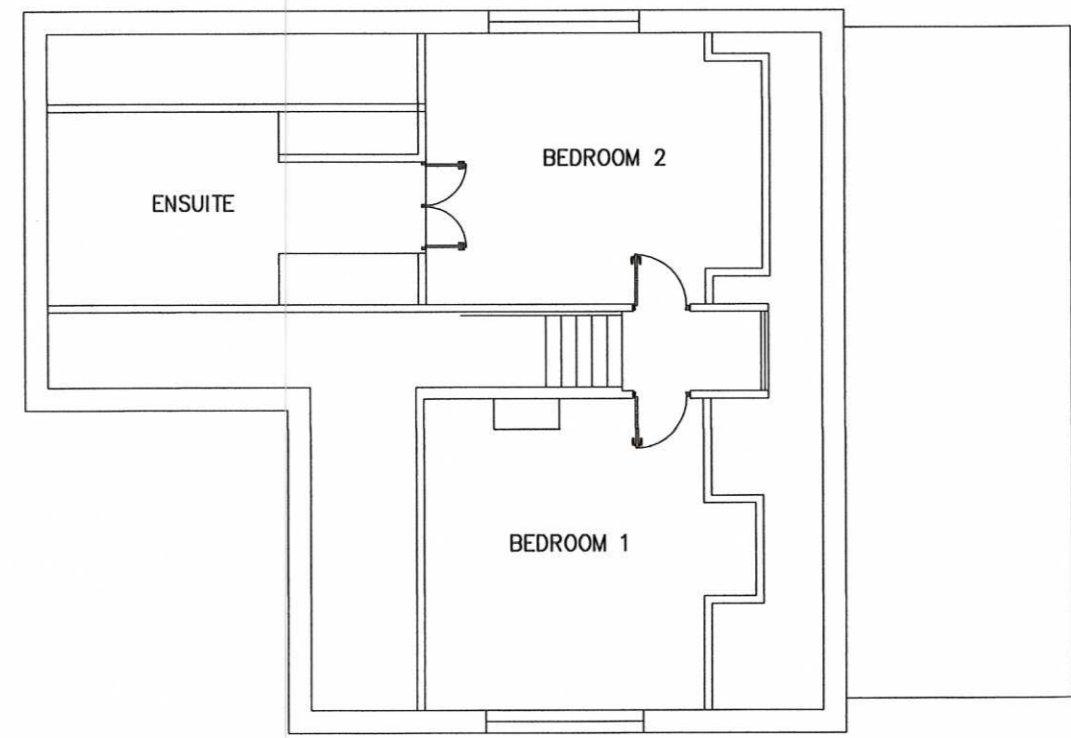


EXISTING FIRST FLOOR  
SCALE 1=100

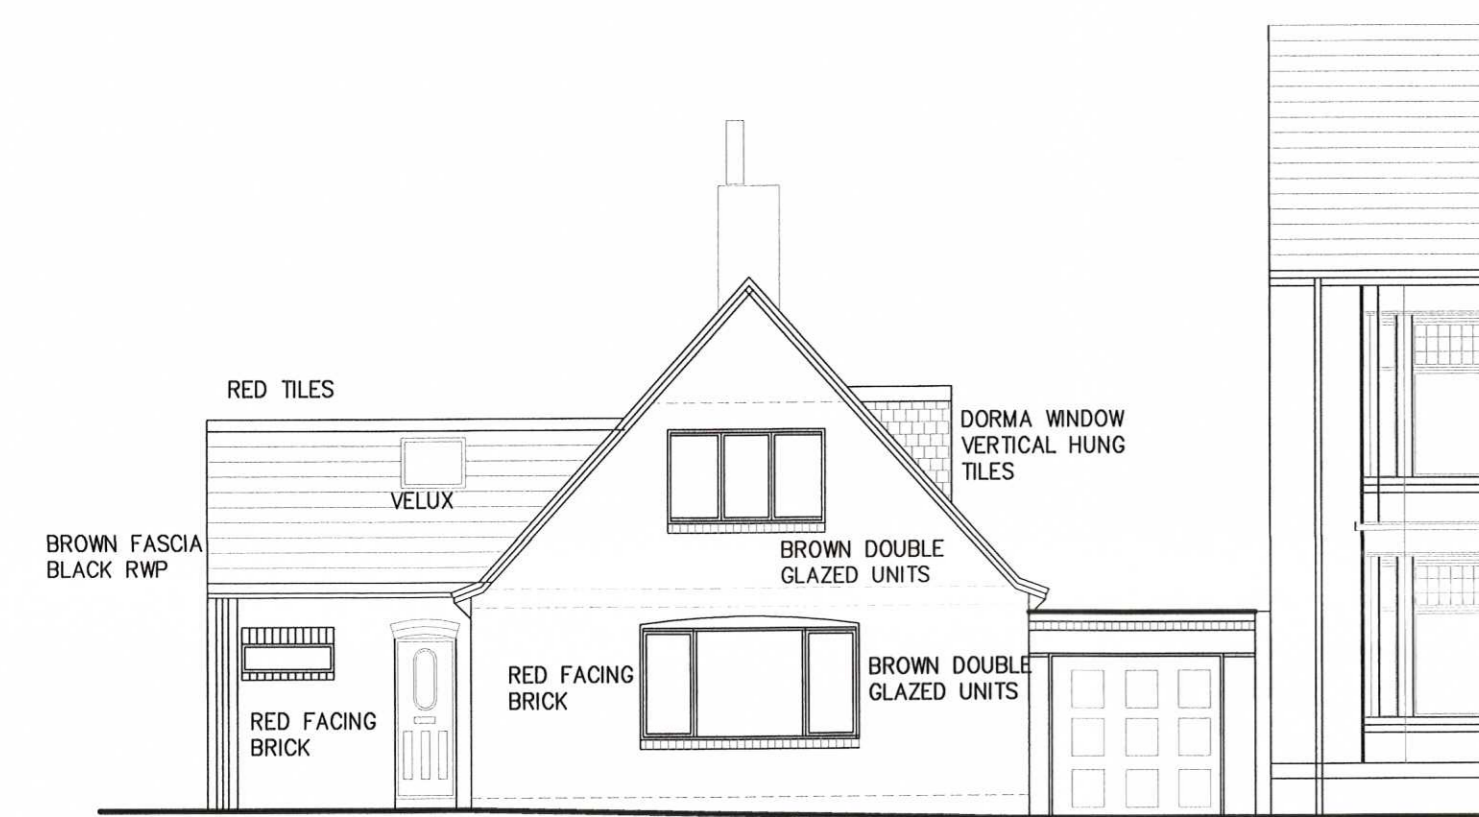


EXISTING FRONT ELEVATION  
SCALE 1=100

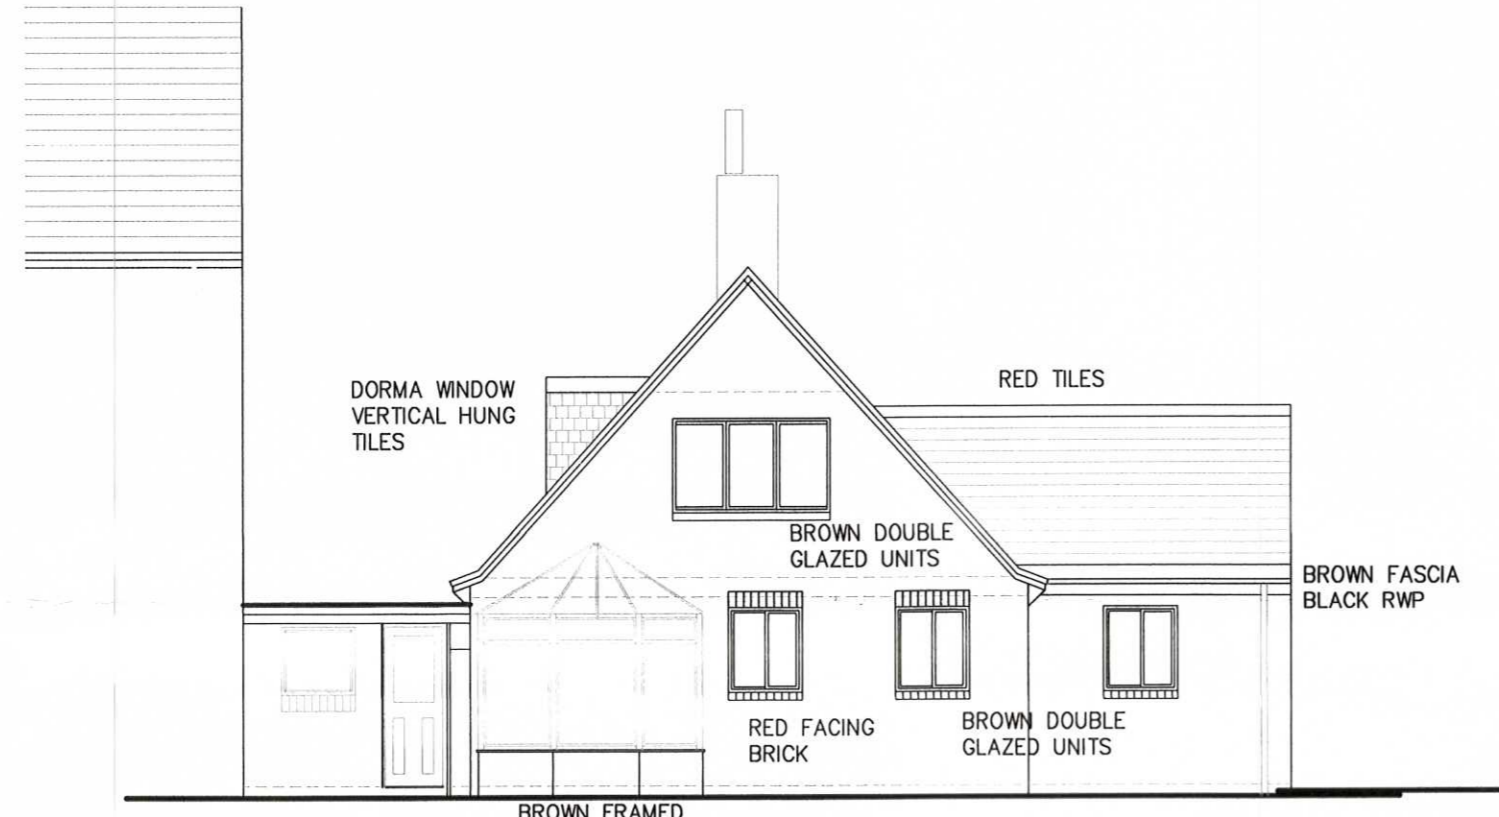

EXISTING REAR ELEVATION  
SCALE 1=100

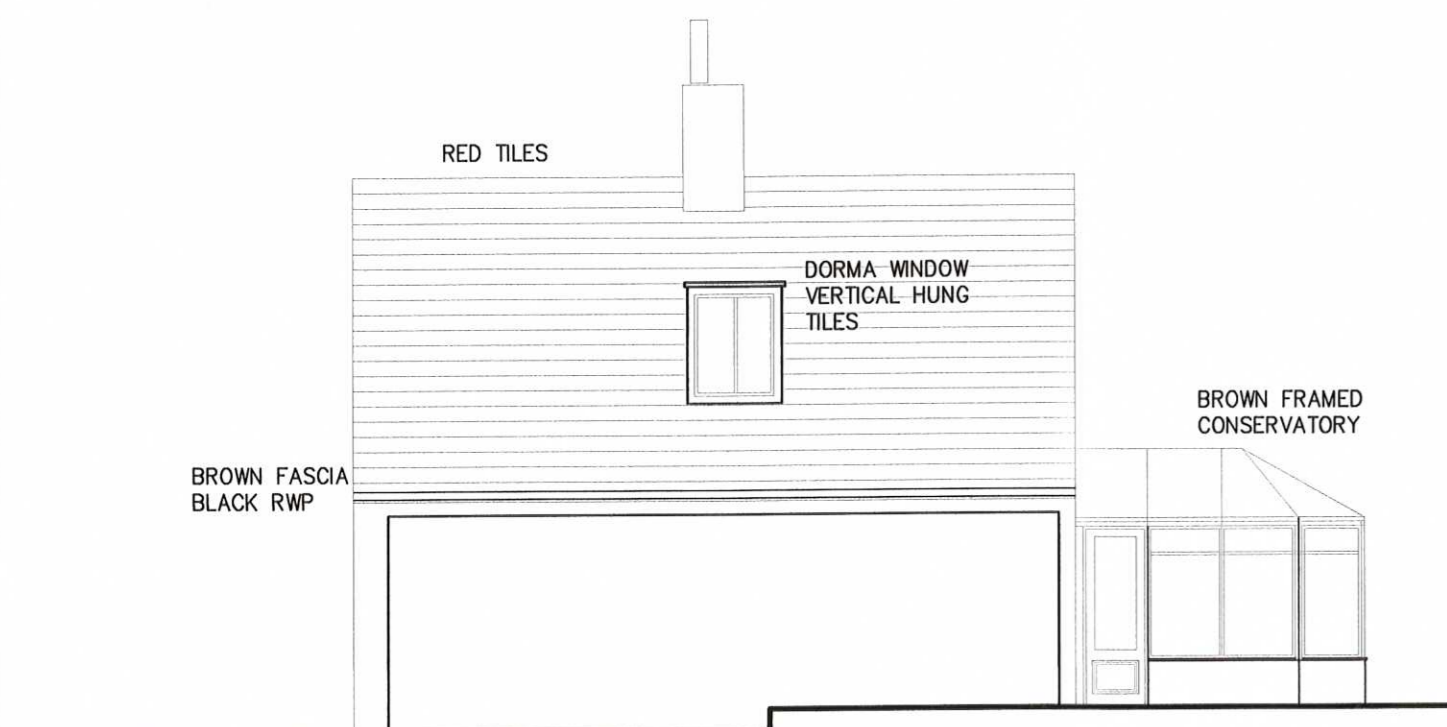

EXISTING SIDE ELEVATION

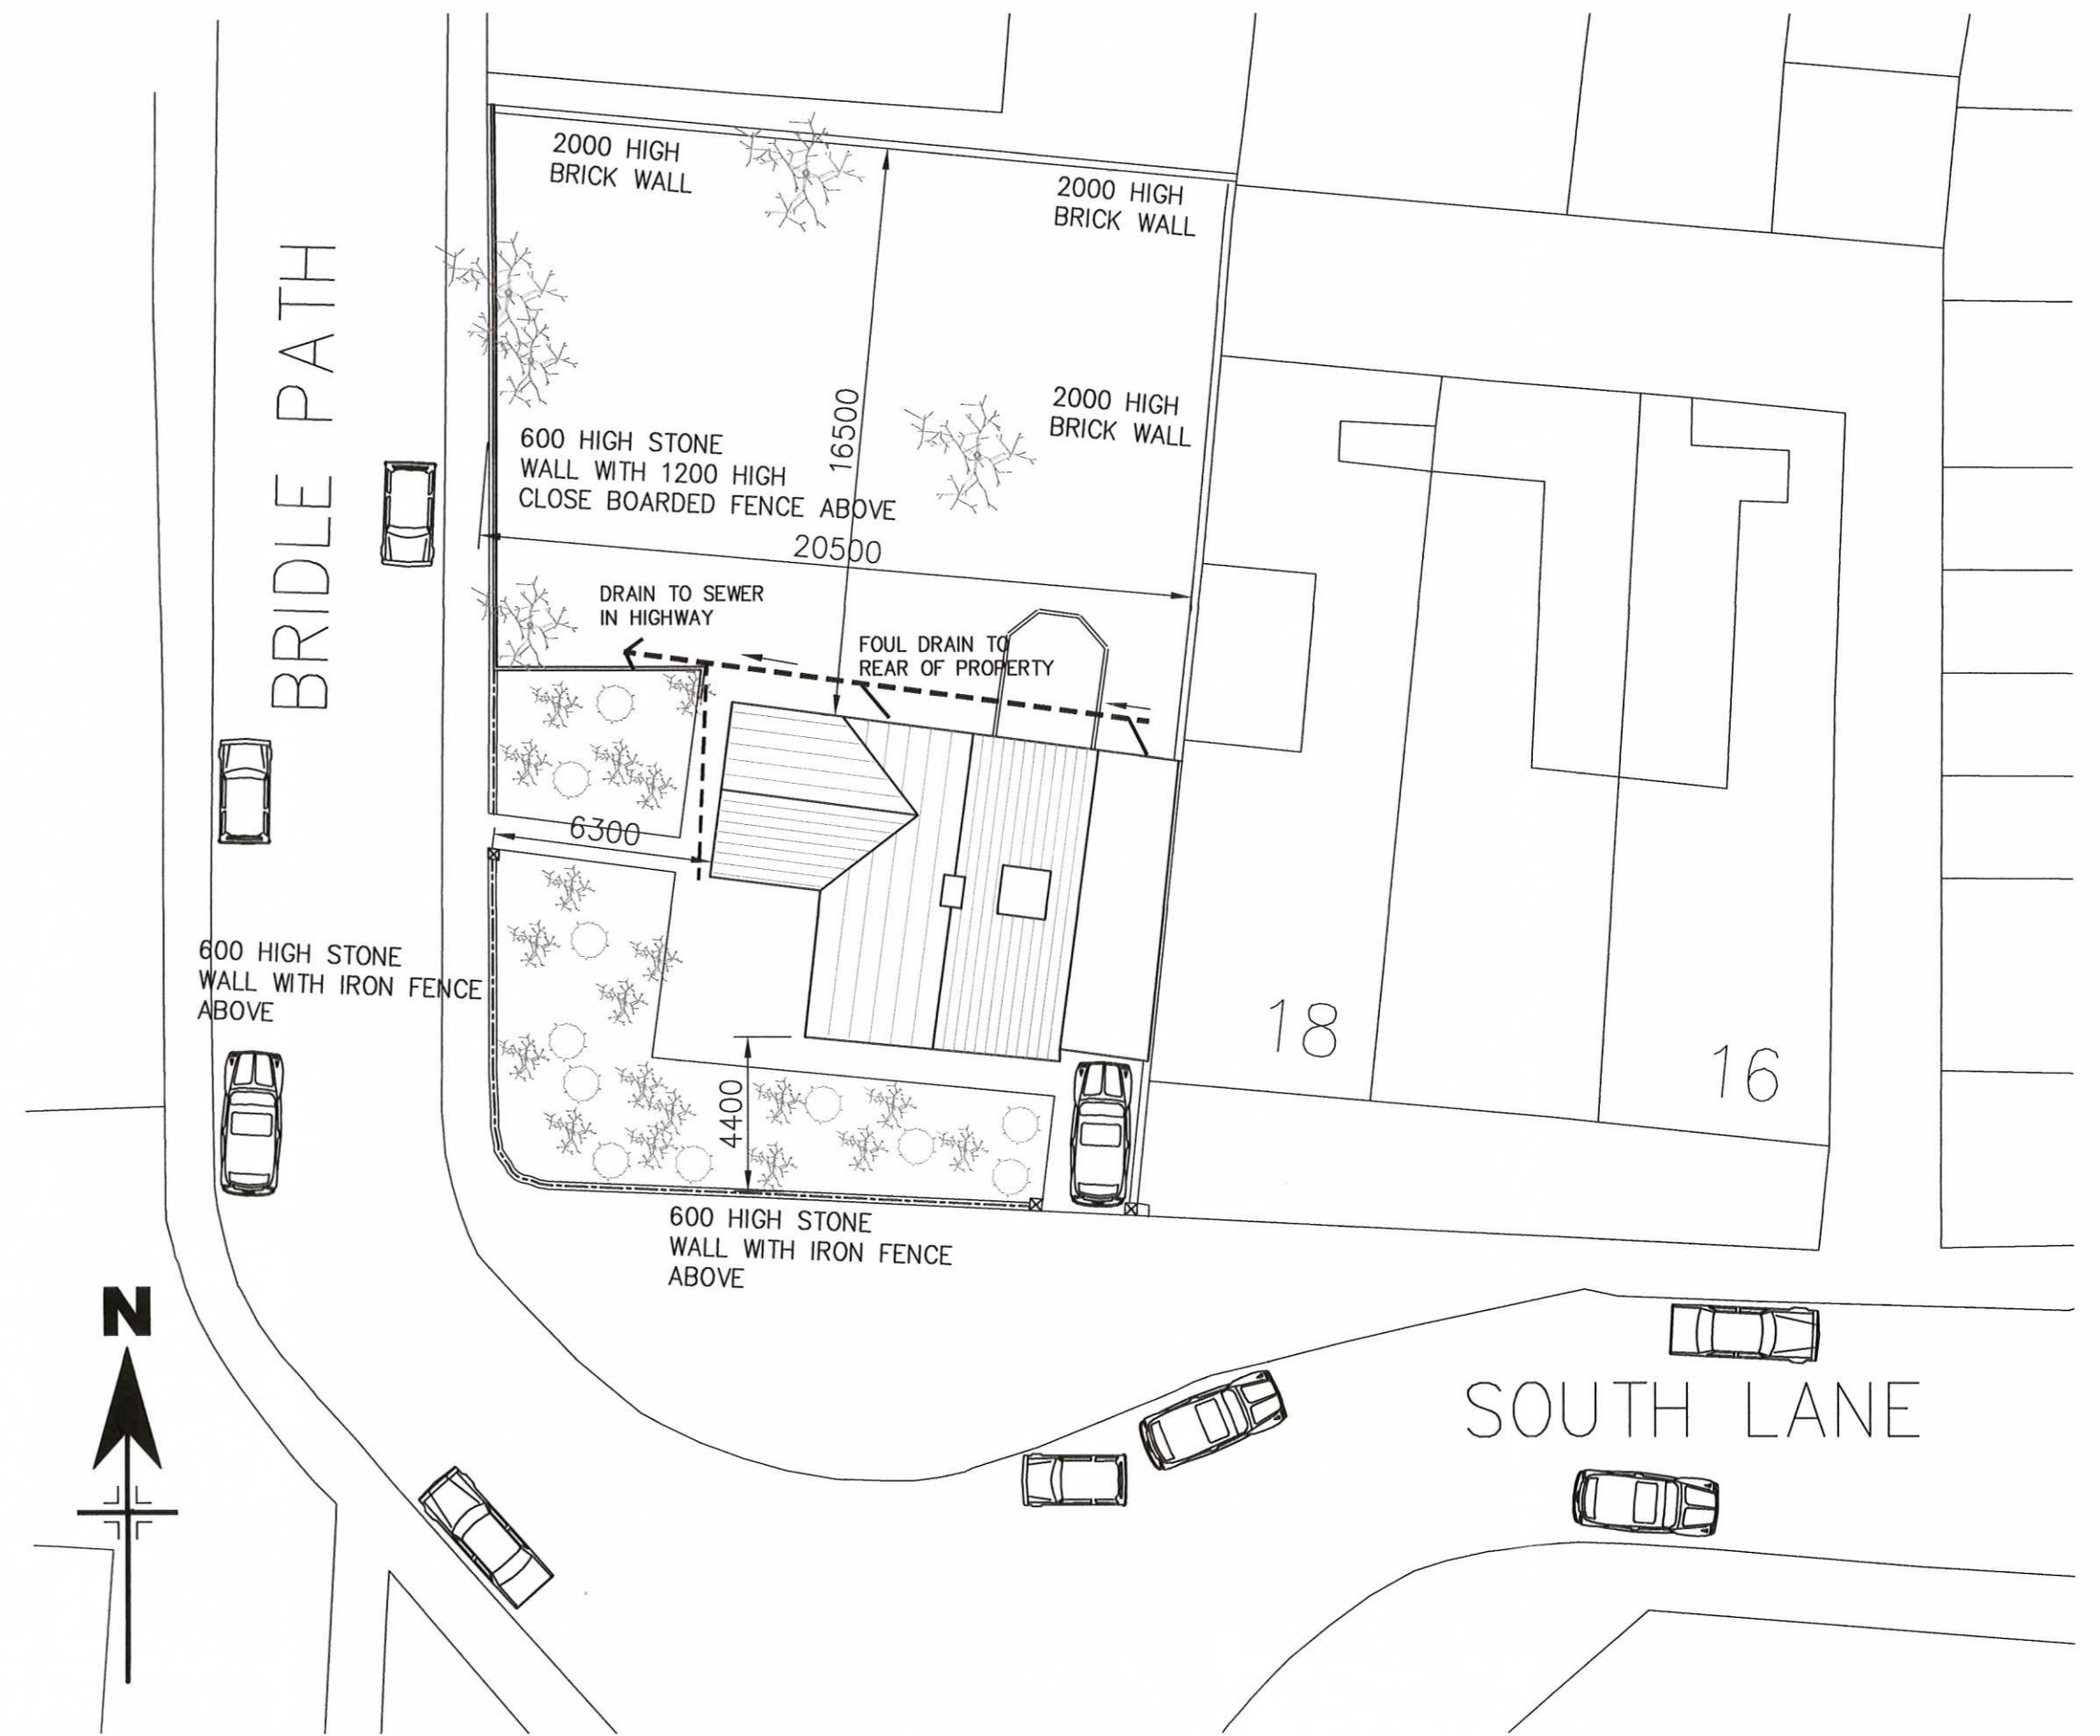

SITE LAYOUT  
SCALE 1=200

DO NOT SCALE FROM THIS DRAWING

CT 07.67 / 15 FUL



Job title <b>GABLE COTTAGE BOLDON</b>					
Drawing title <b>EXISTING LAYOUTS</b>					
1					
Status	Computer file				
Drawn by <b>DT</b>	Date <b>Jul 15</b>	Checked by	Date	Scale at A1 <b>as noted</b>	Scale at A3
Job no. <b>GABLE</b>	Dwg. no. <b>1</b>	Revision		<b>1</b>	