




PROPOSED FIRST FLOOR
SCALE 1=50

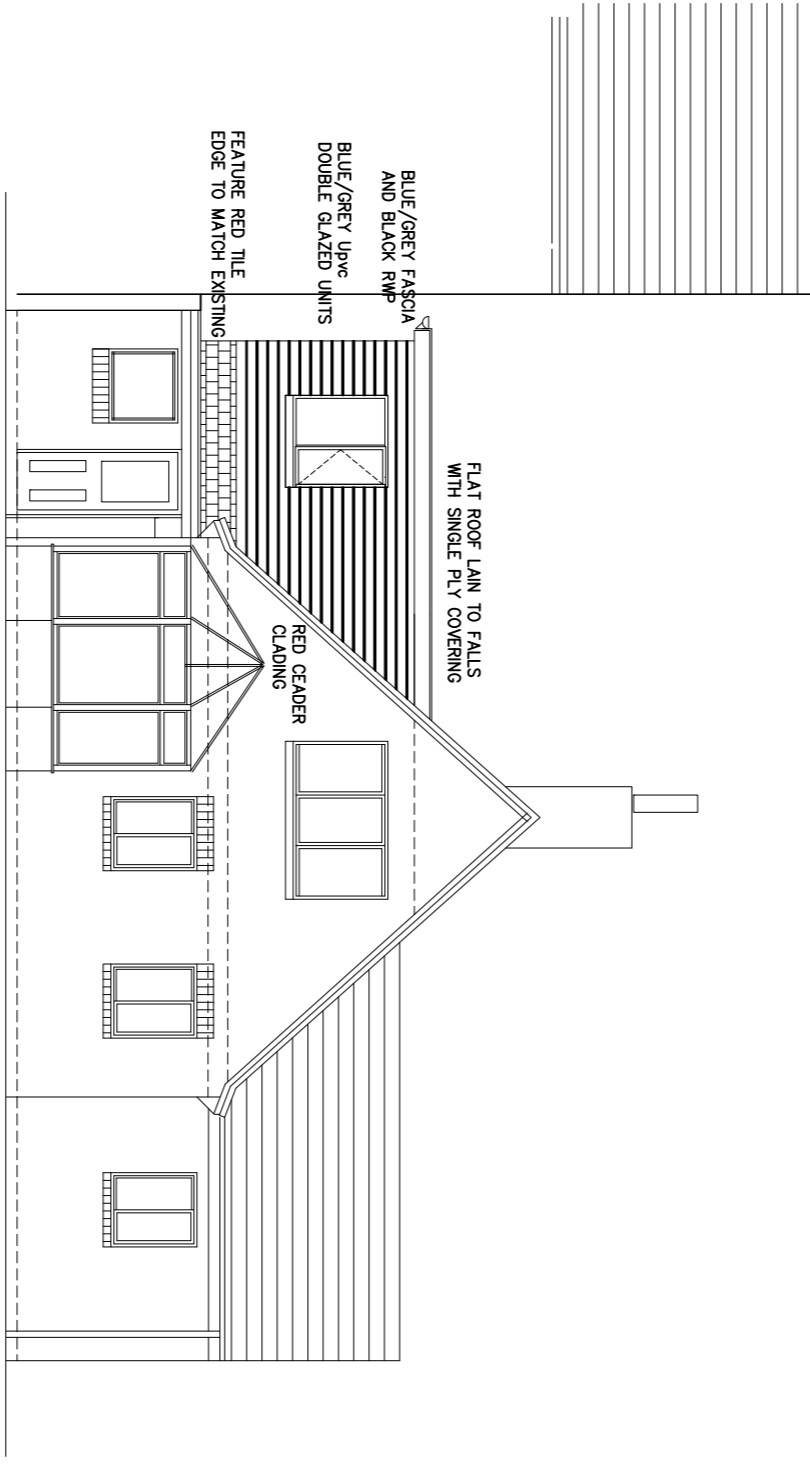


PROPOSED REAR ELEVATION
SCALE 1=100

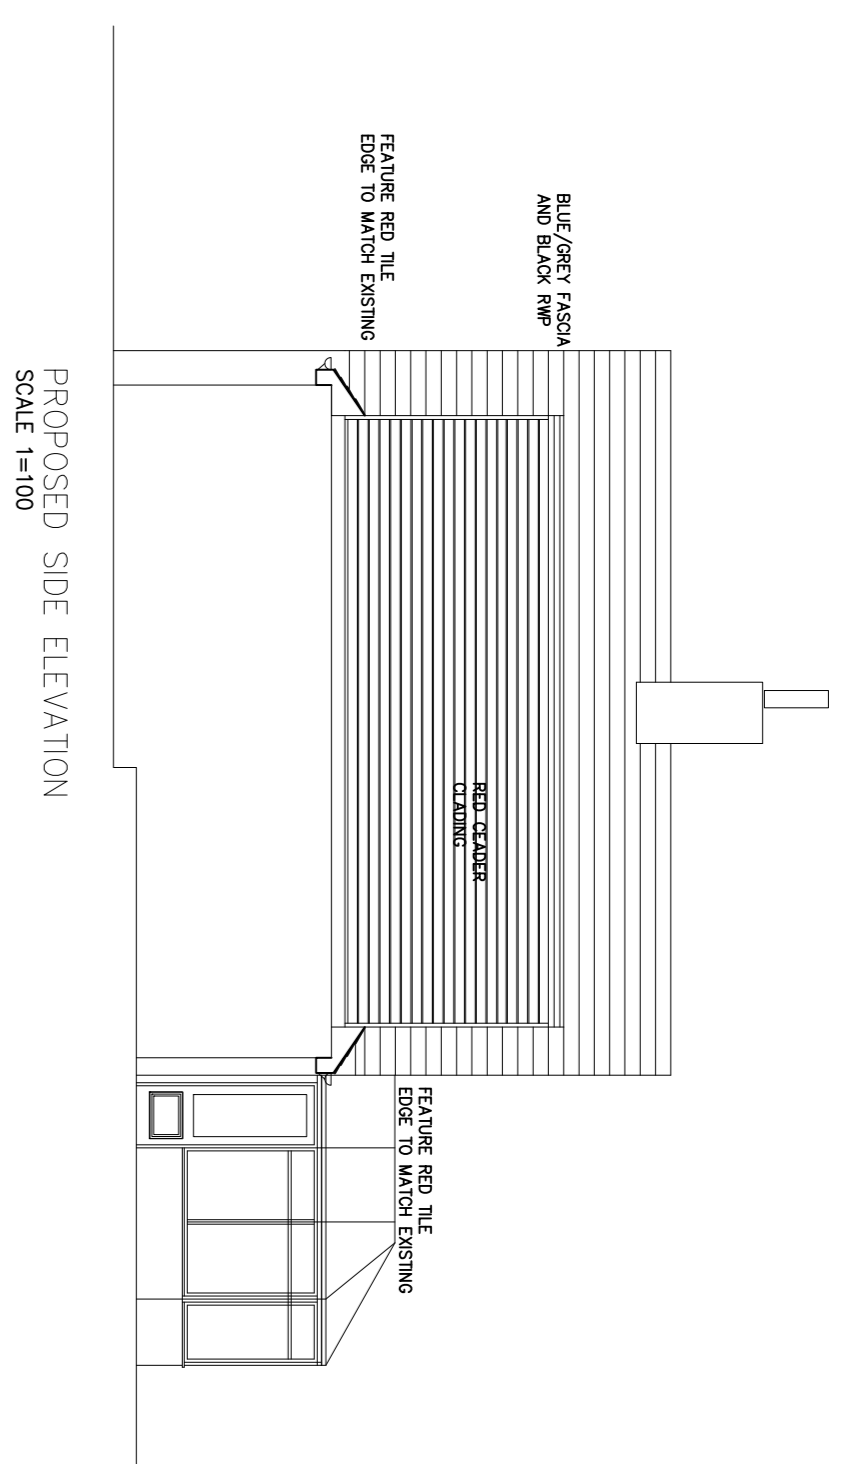

PROPOSED SIDE ELEVATION
SCALE 1=100

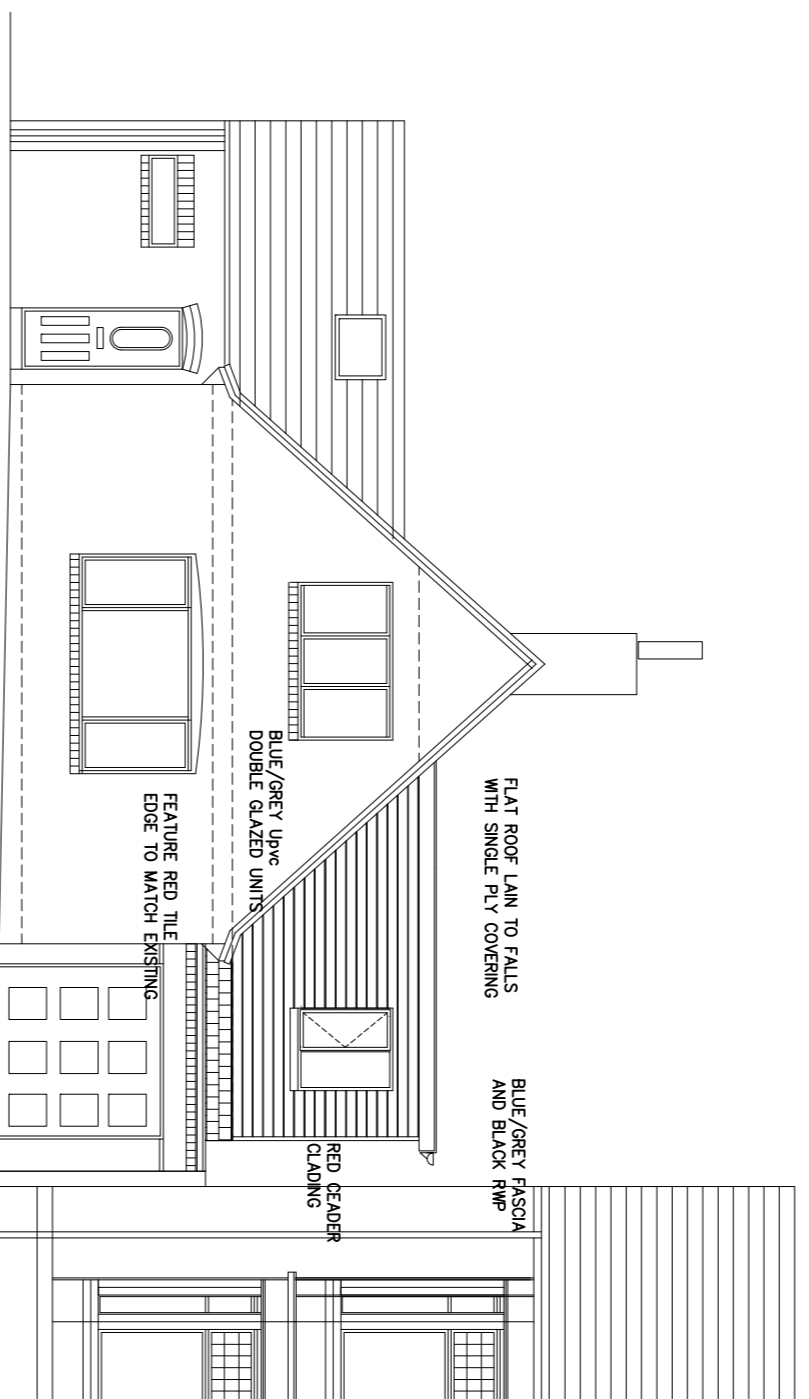

PROPOSED FRONT ELEVATION
SCALE 1=100

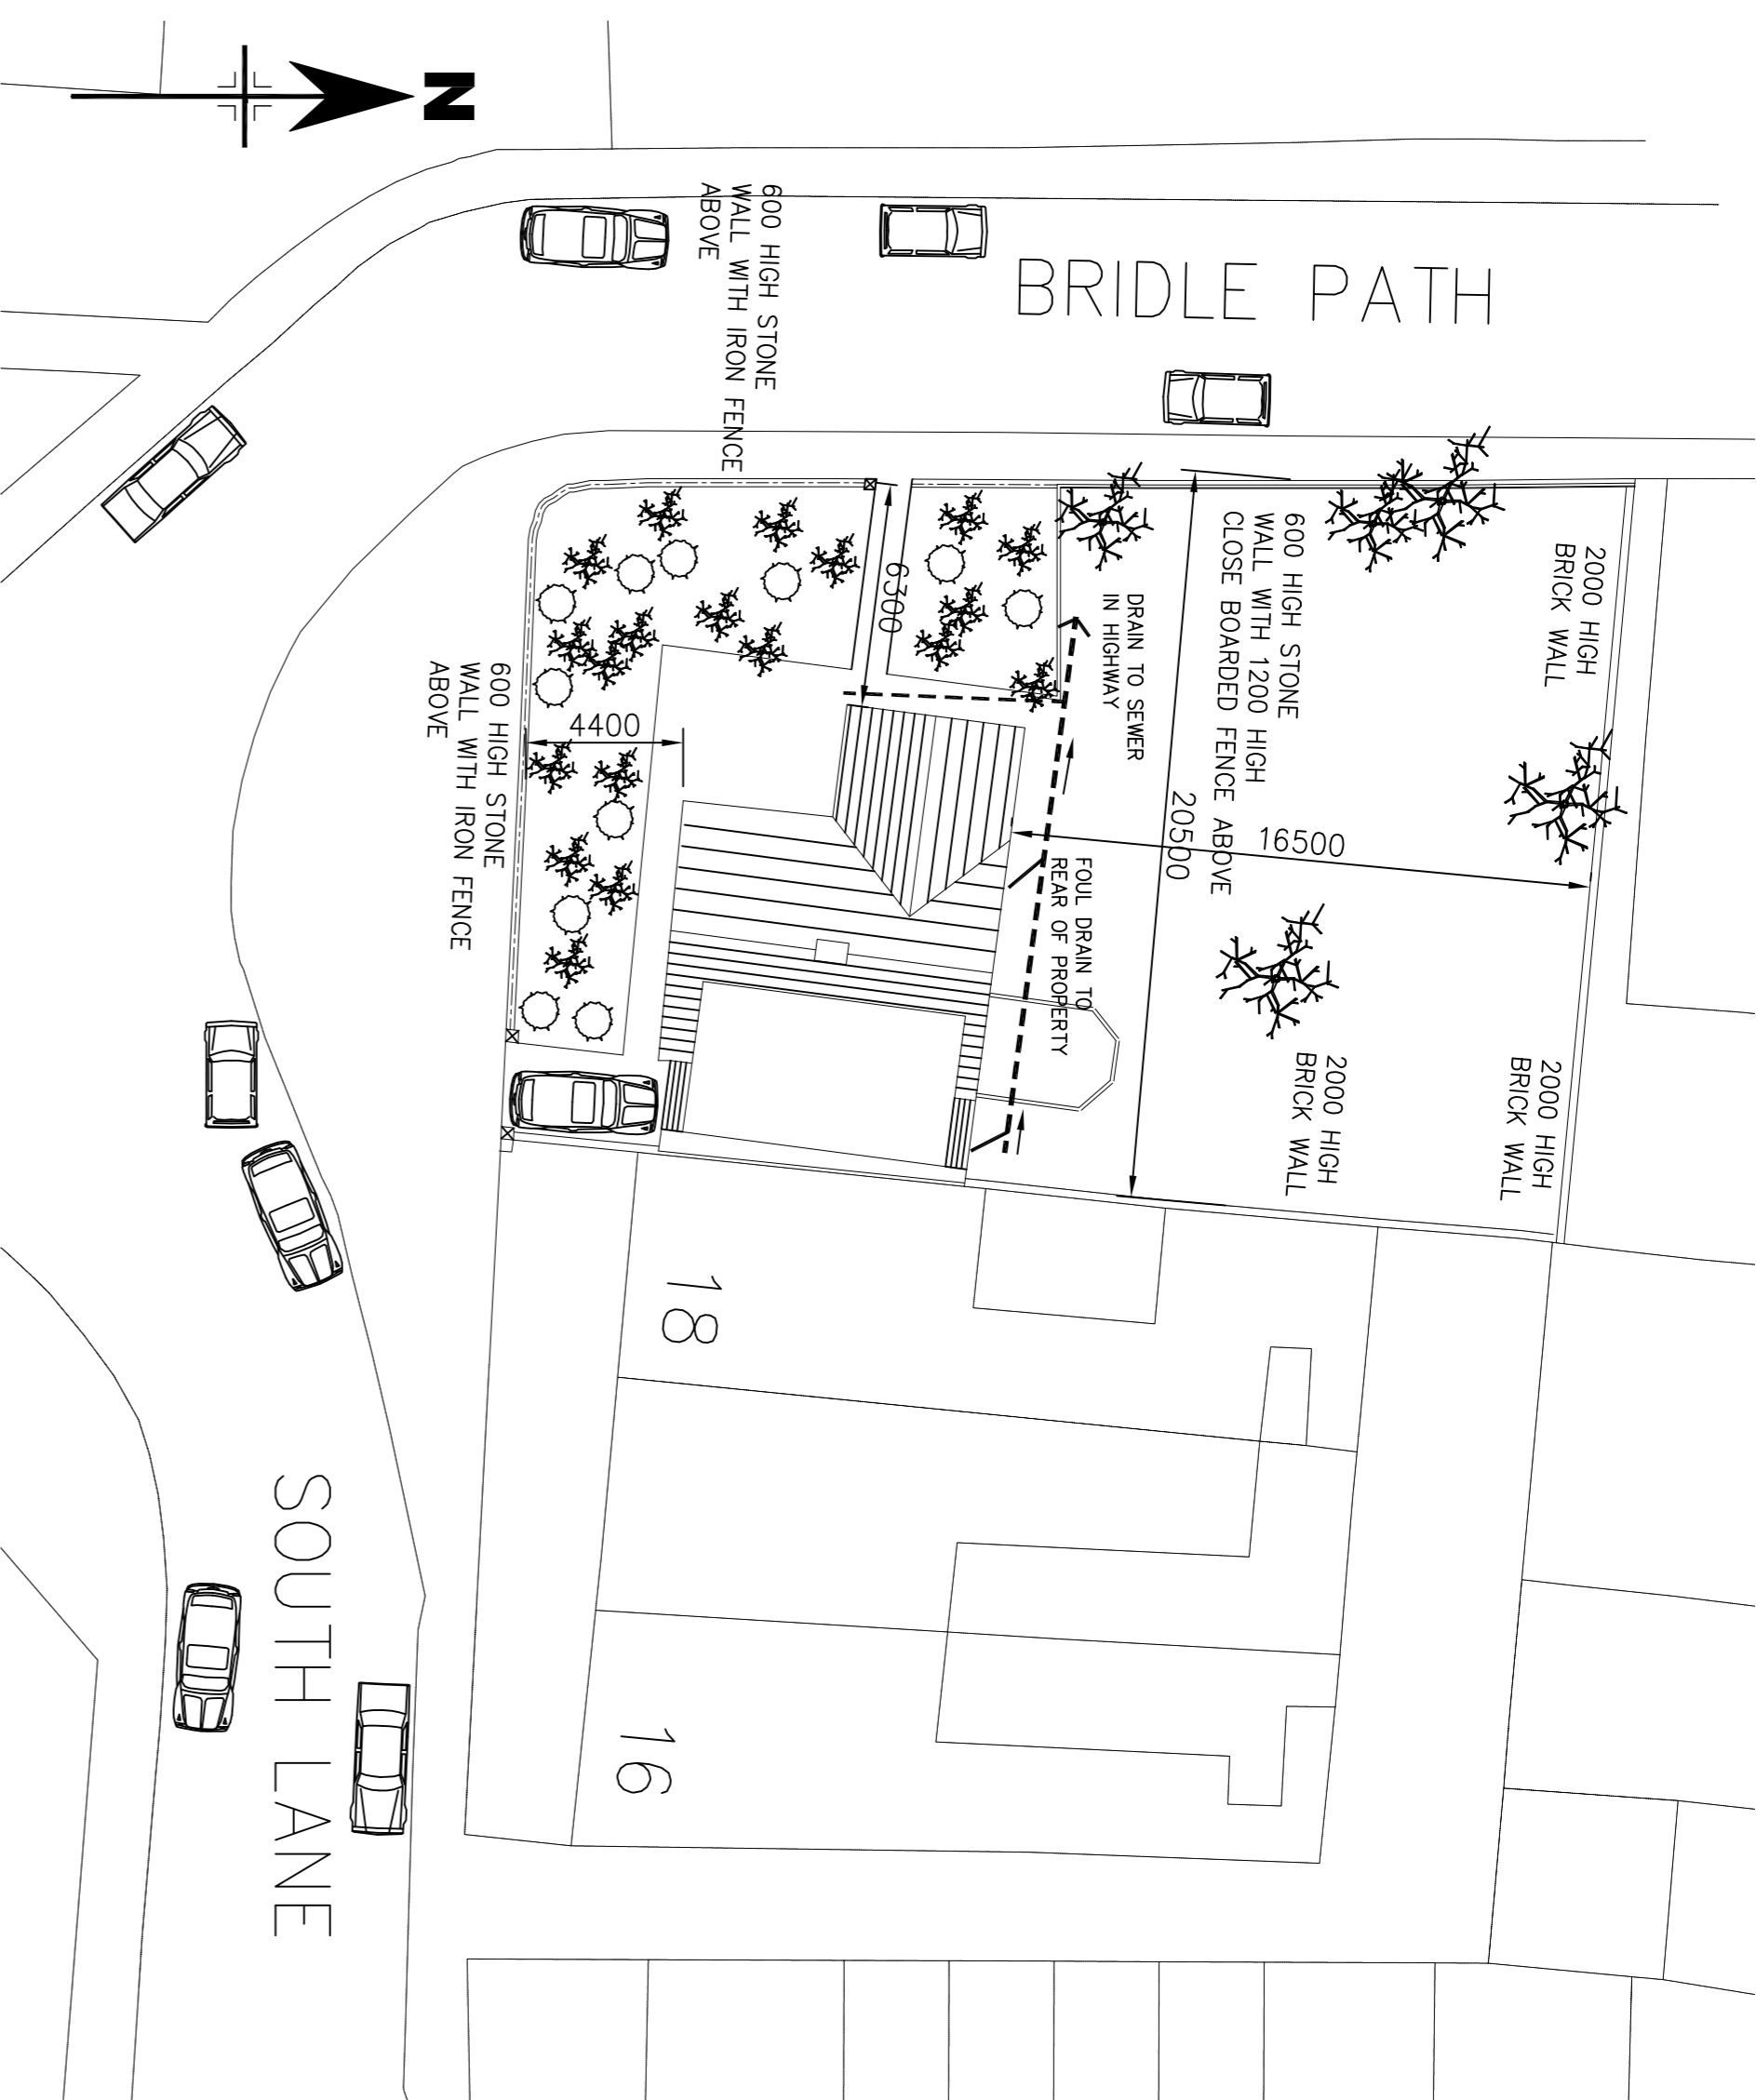

PROPOSED SITE LAYOUT
SCALE 1=200

2	EN SUITE WINDOW CORRECTED IN WIDTH	10.9.15
JOB NO GABLE COTTAGE BOLDON DRAWING NO PROPOSED LAYOUTS		
1		

Drawn by	Date	Checked by	Date	Computer file	Scale of A1	Scale of A3	Revision
DL	JUL 15	GS	noted				2
JOB NO GABLE 2							

DO NOT SCALE FROM THIS DRAWING