




EXISTING GROUND FLOOR
SCALE 1=100

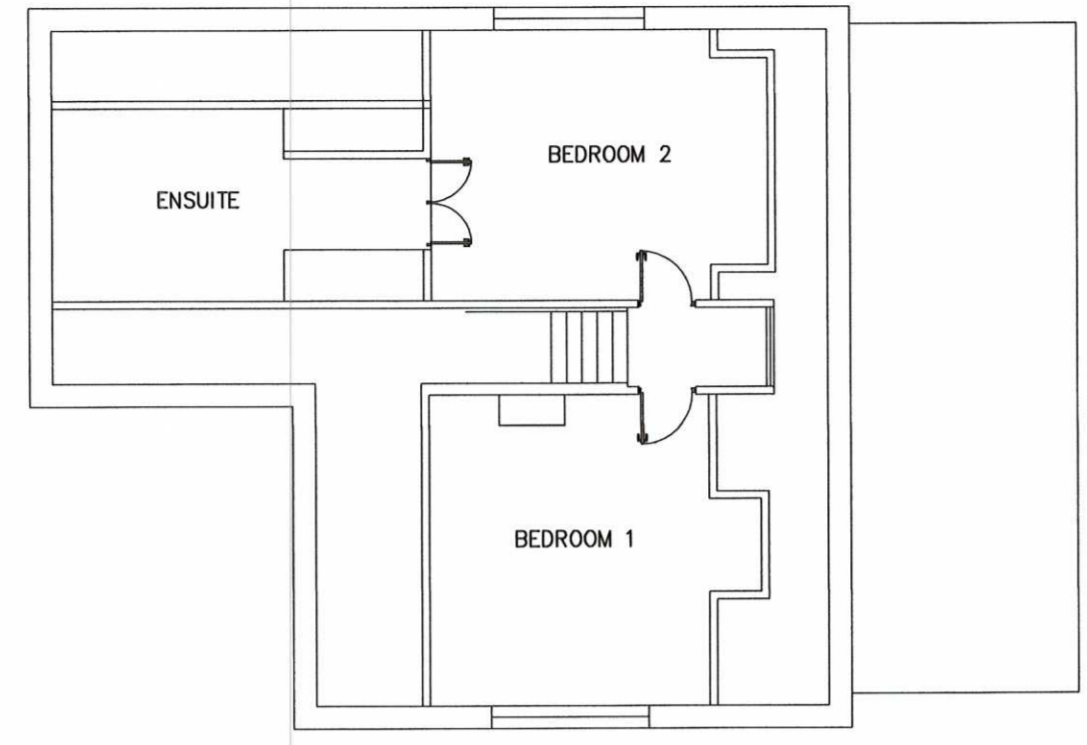


EXISTING FIRST FLOOR
SCALE 1=100

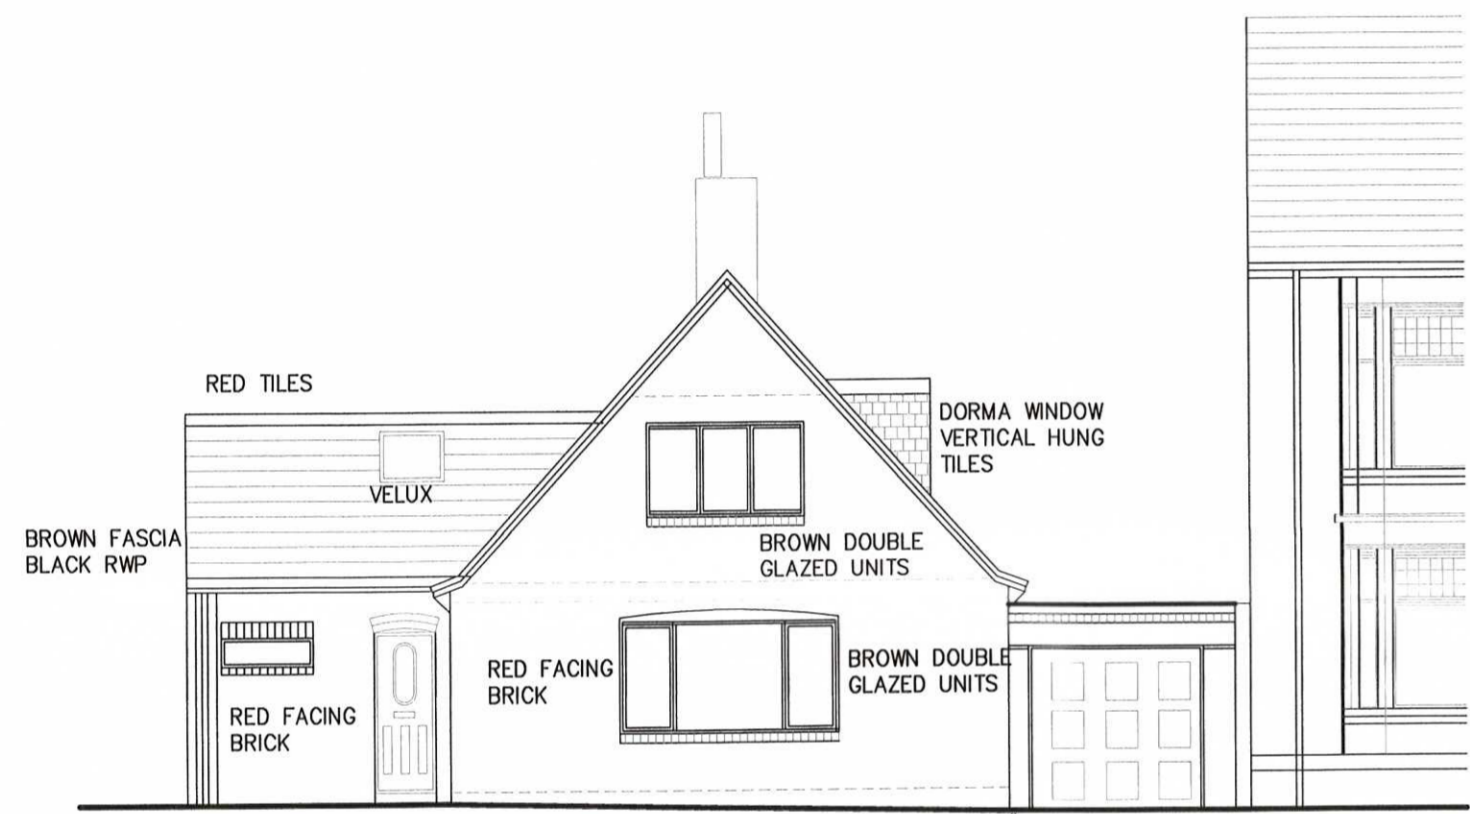


EXISTING FRONT ELEVATION
SCALE 1=100

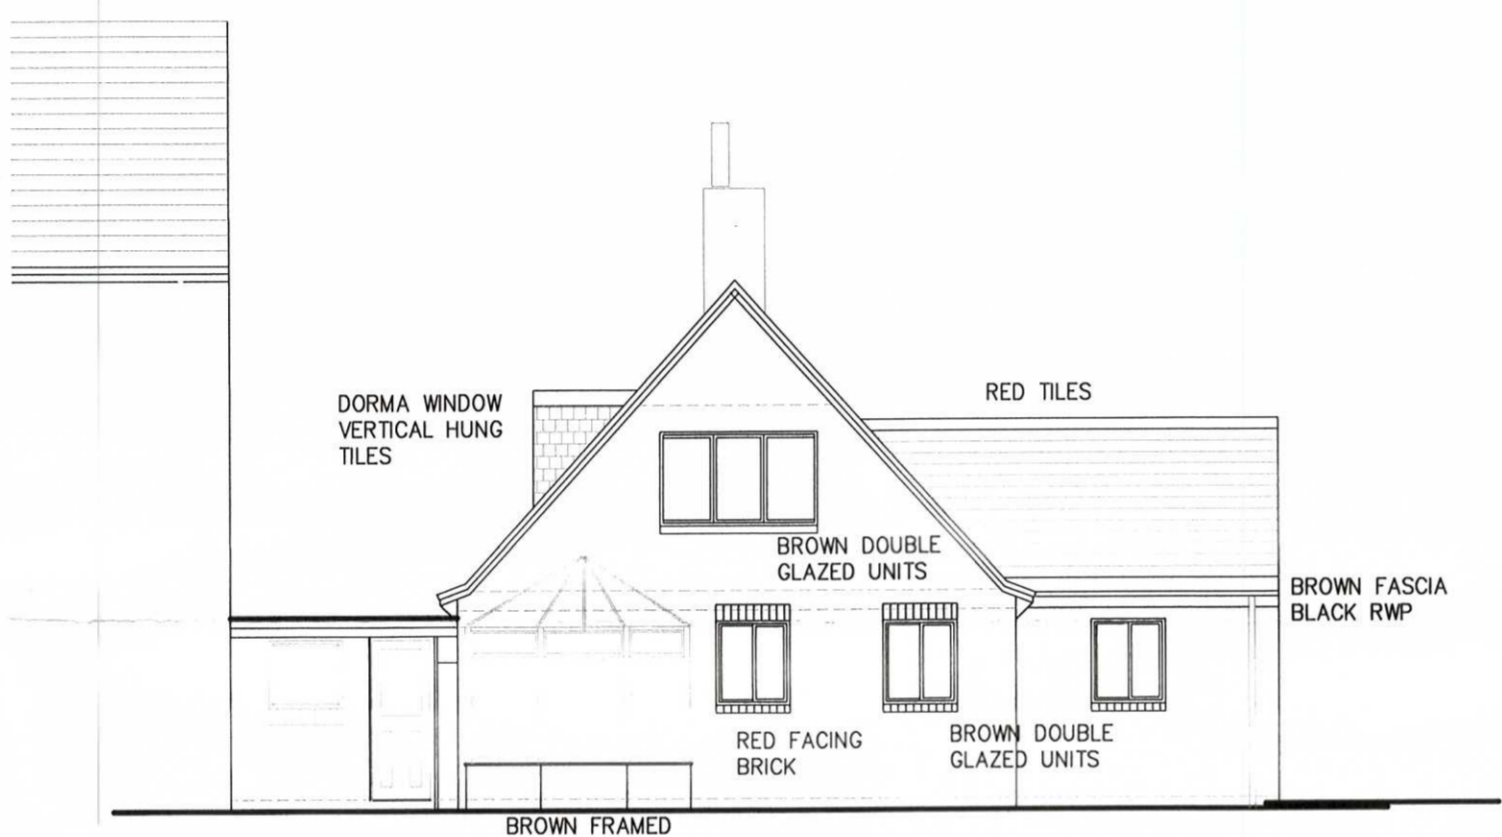

EXISTING REAR ELEVATION
SCALE 1=100

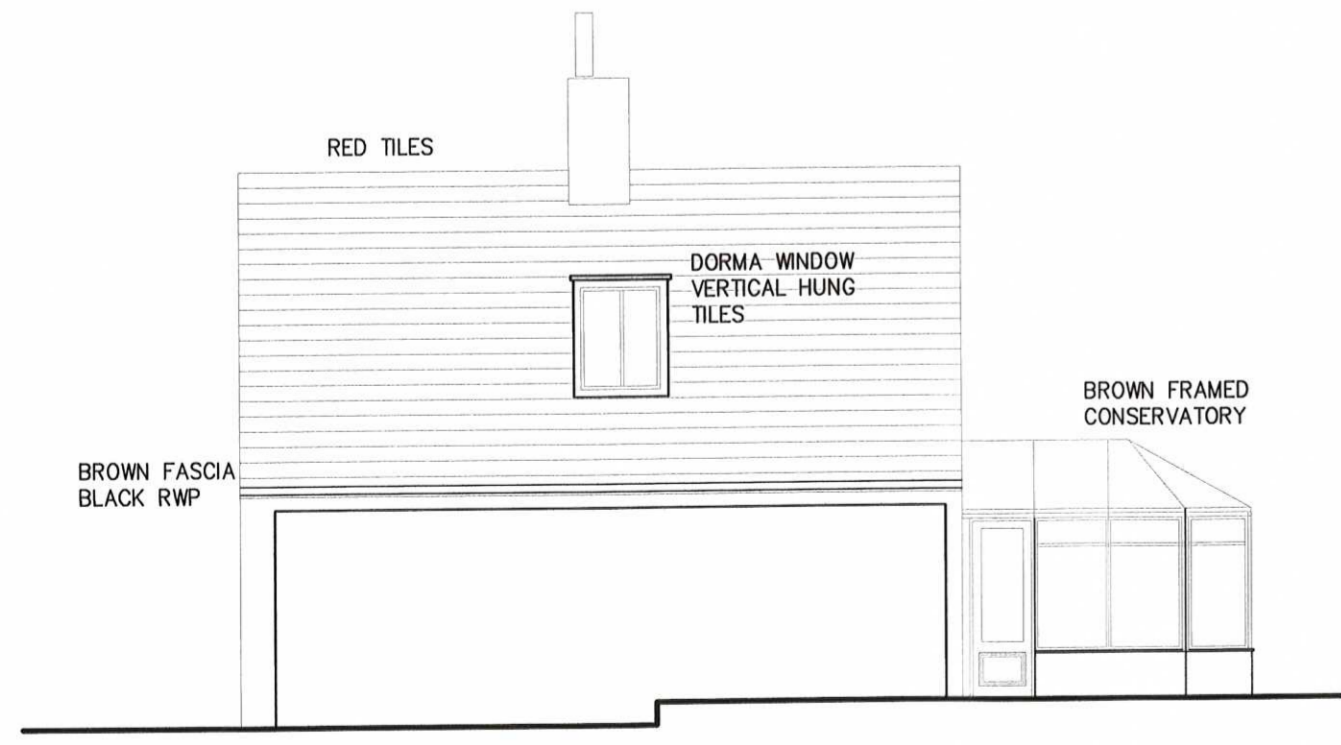

EXISTING SIDE ELEVATION

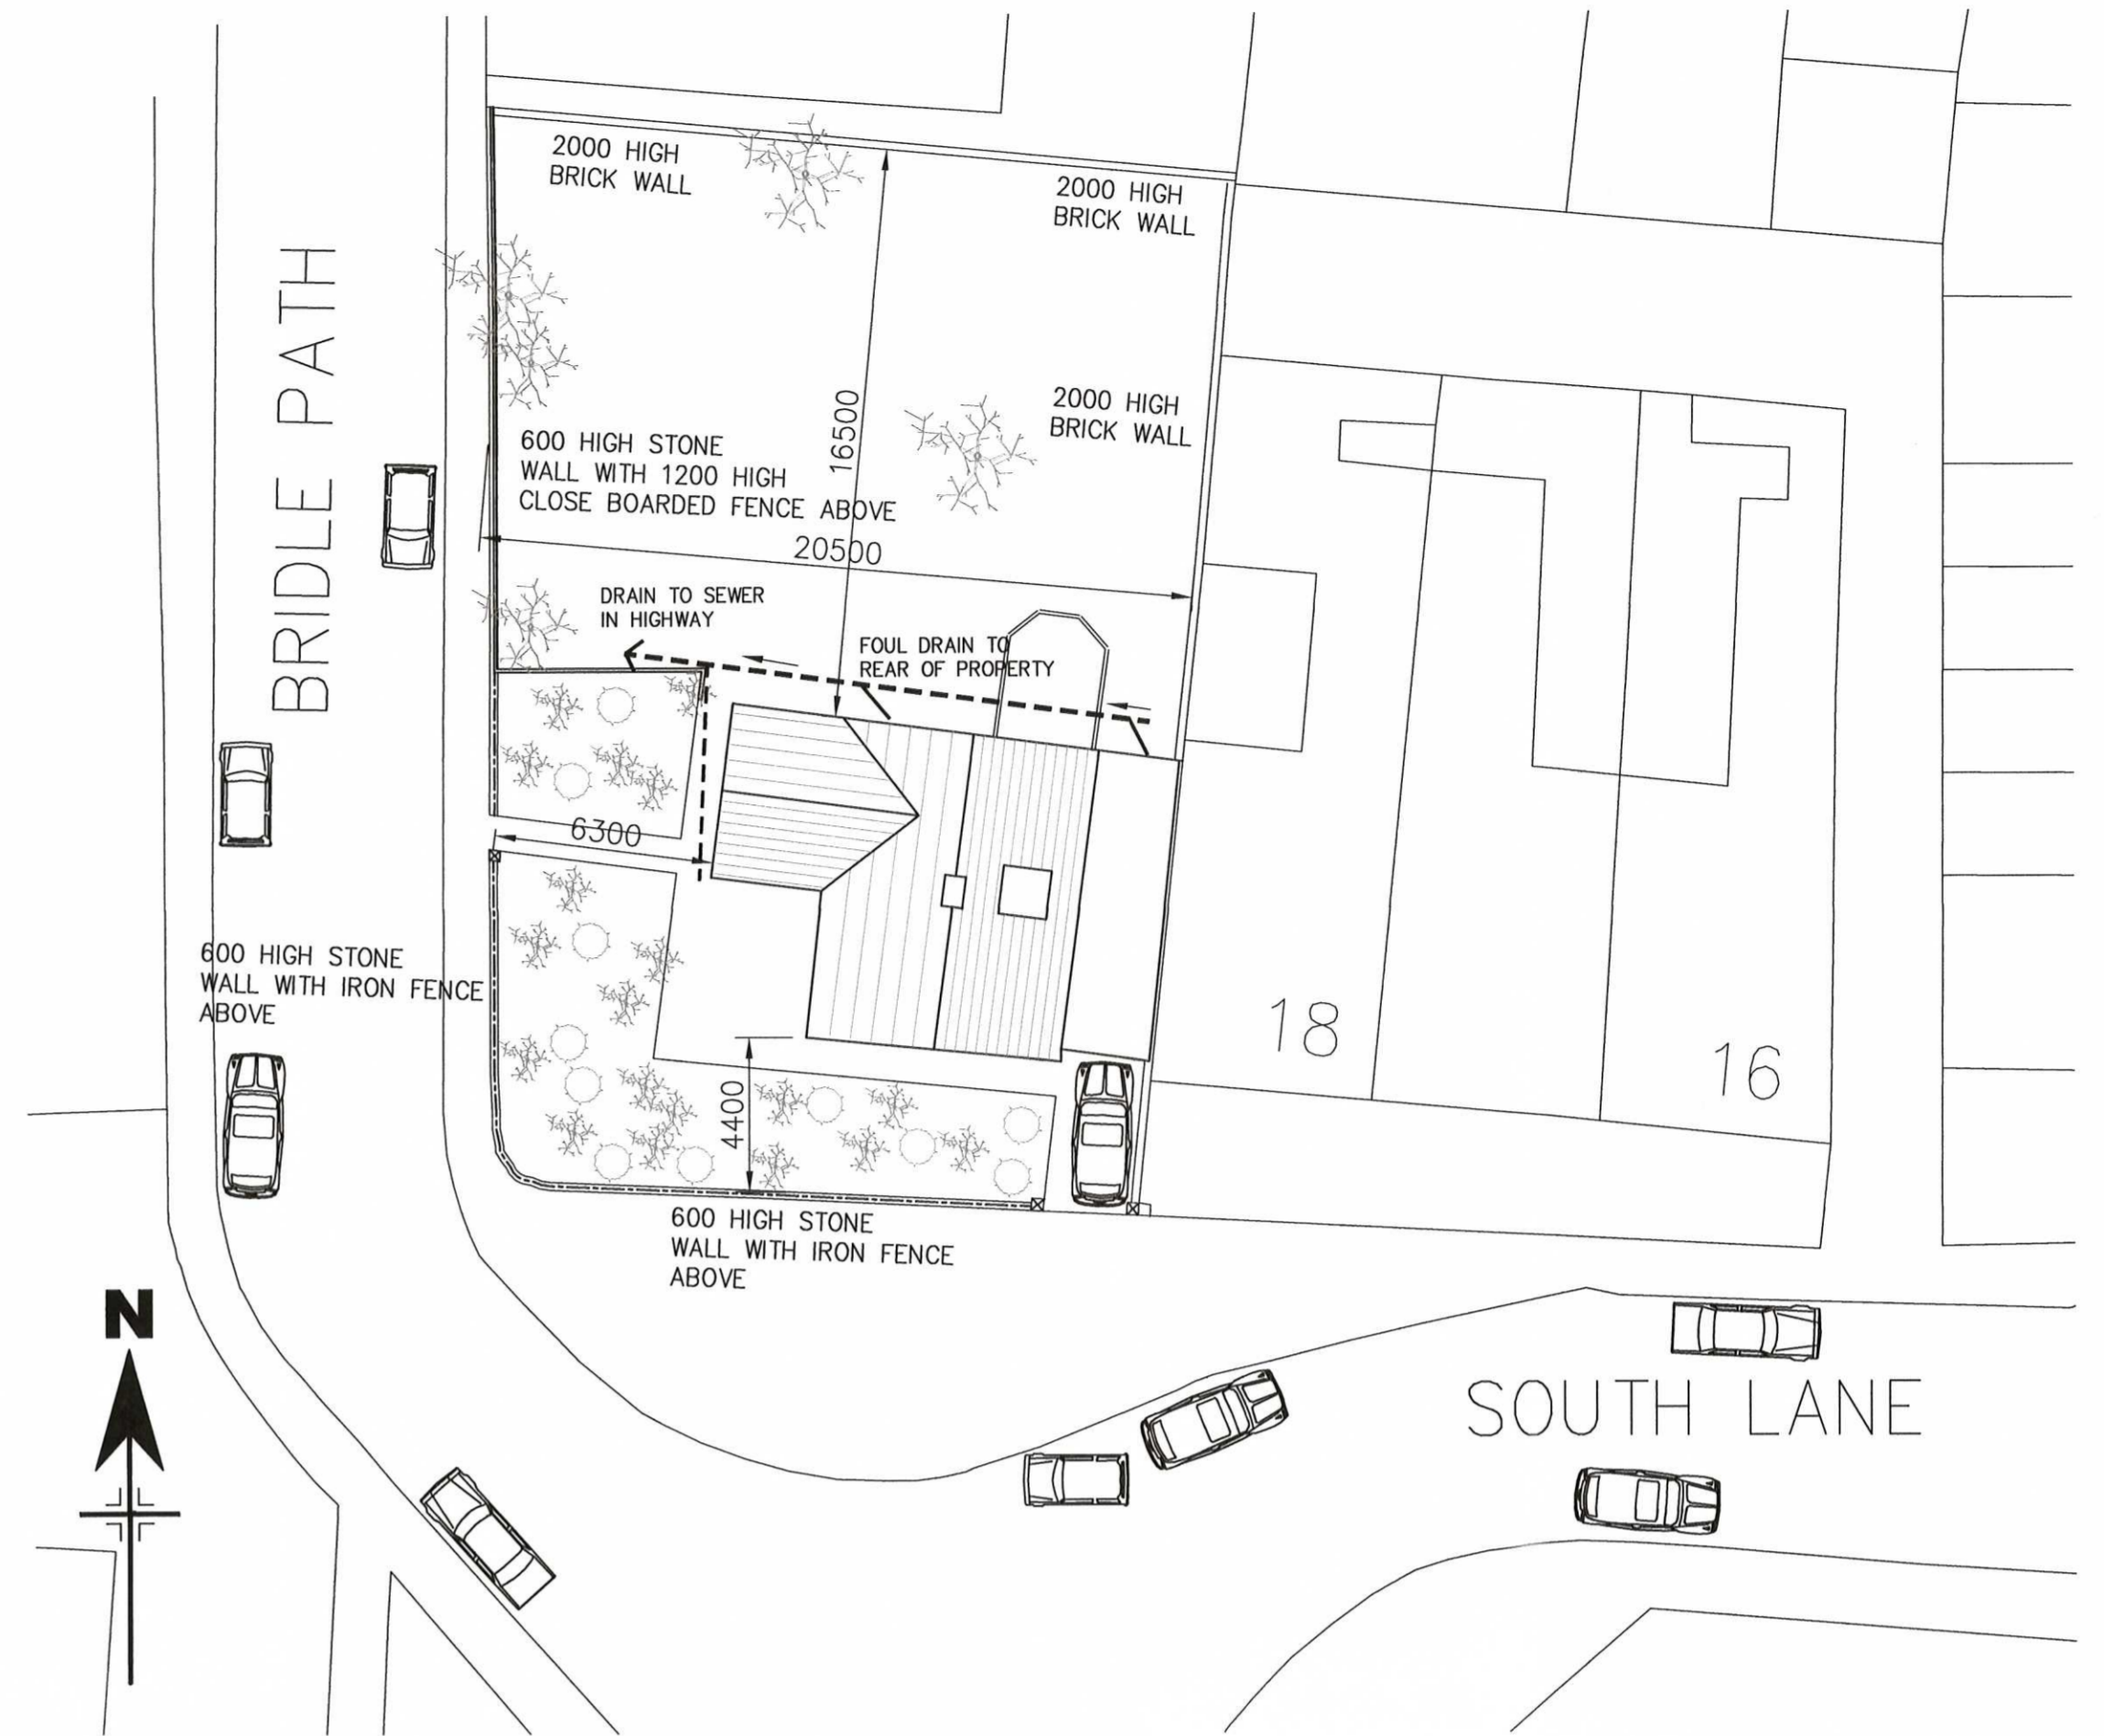

SITE LAYOUT
SCALE 1=200

DO NOT SCALE FROM THIS DRAWING

ST.0767 / 15thFUL



Job title		GABLE COTTAGE BOLDON	
Drawing title		EXISTING LAYOUTS	
1		1	
Status	Computer file	Scale at A1	Scale at A3
DT	Jul 15	as noted	
Job no.	Diag. no.	Revision	
GABLE	1	1	