




PROPOSED PLAN

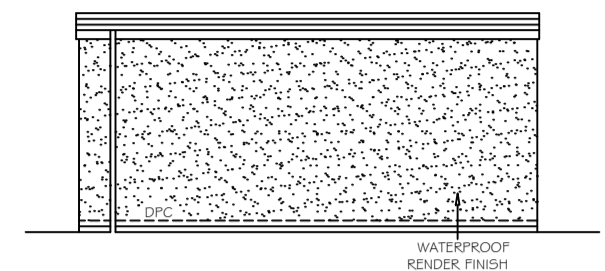


PROPOSED SIDE ELEVATION

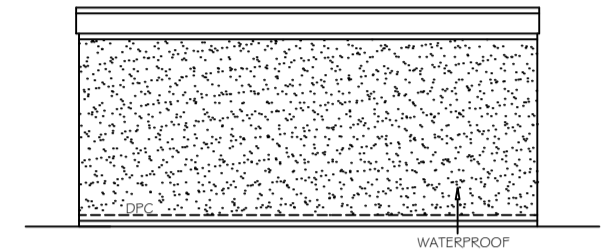


PROPOSED SIDE ELEVATION

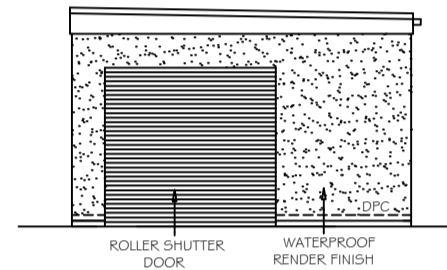

PROPOSED FRONT ELEVATION

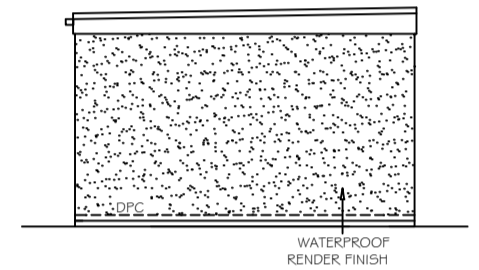

PROPOSED REAR ELEVATION

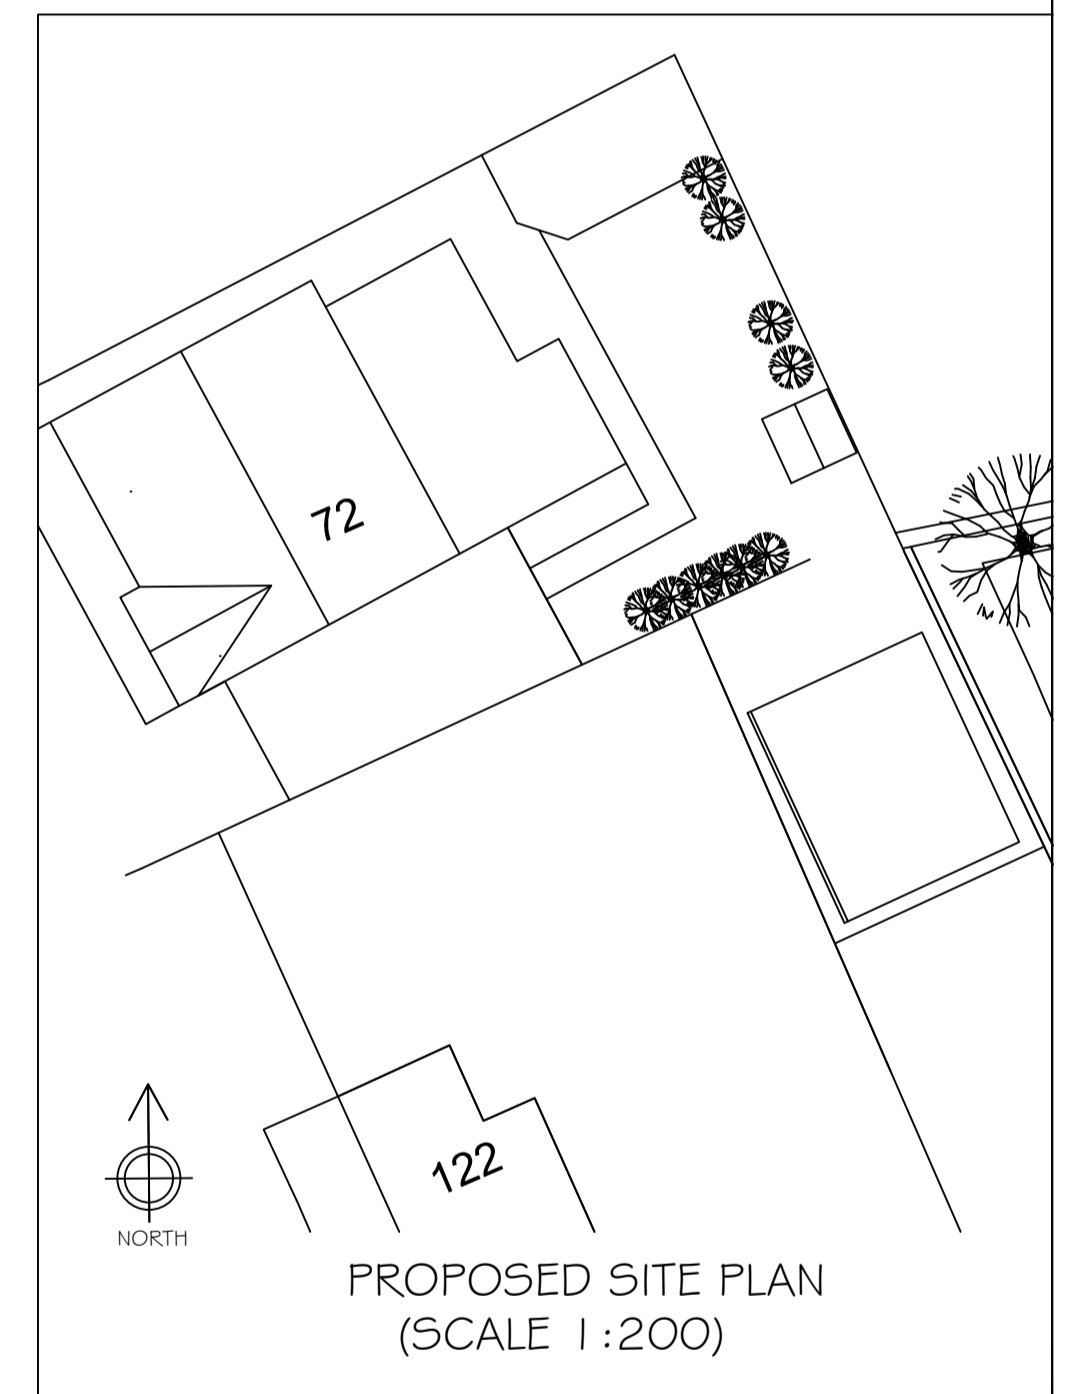

REVISION	DESCRIPTION	DRAWN BY	DATE
A	FENCES MODIFIED	K.BUTLER	29.10.2015

KBdesign
Architectural Services

SUITE 3,
TOWN HALL CHAMBERS,
7 BEACH ROAD,
SOUTH SHIELDS,
TYNE & WEAR,
NE33 2QA.
TEL : 0191 4566983
Email : mail@kbdesign.org.uk

TITLE

PROPOSED STORE
72 THE CORNFIELDS HEBBURN
PROPOSED PLANS & ELEVATIONS

SCALE 1:100 & 1:200	DATE 13.07.2015	DRAWN BY K.BUTLER
PROJECT No 0394	DRAWING No 2192	Revision A Drawing Size A1

THIS DRAWING AND/OR SPECIFICATION IS THE SOLE PROPERTY AND COPYRIGHT OF KB DESIGN AND MAY NOT BE DISCLOSED TO ANY THIRD PARTY OR REPRODUCED IN WHOLE OR IN PART WITHOUT THE PRIOR CONSENT OF AN AUTHORISED REPRESENTATIVE OF KB DESIGN.