




Existing Front Elevation

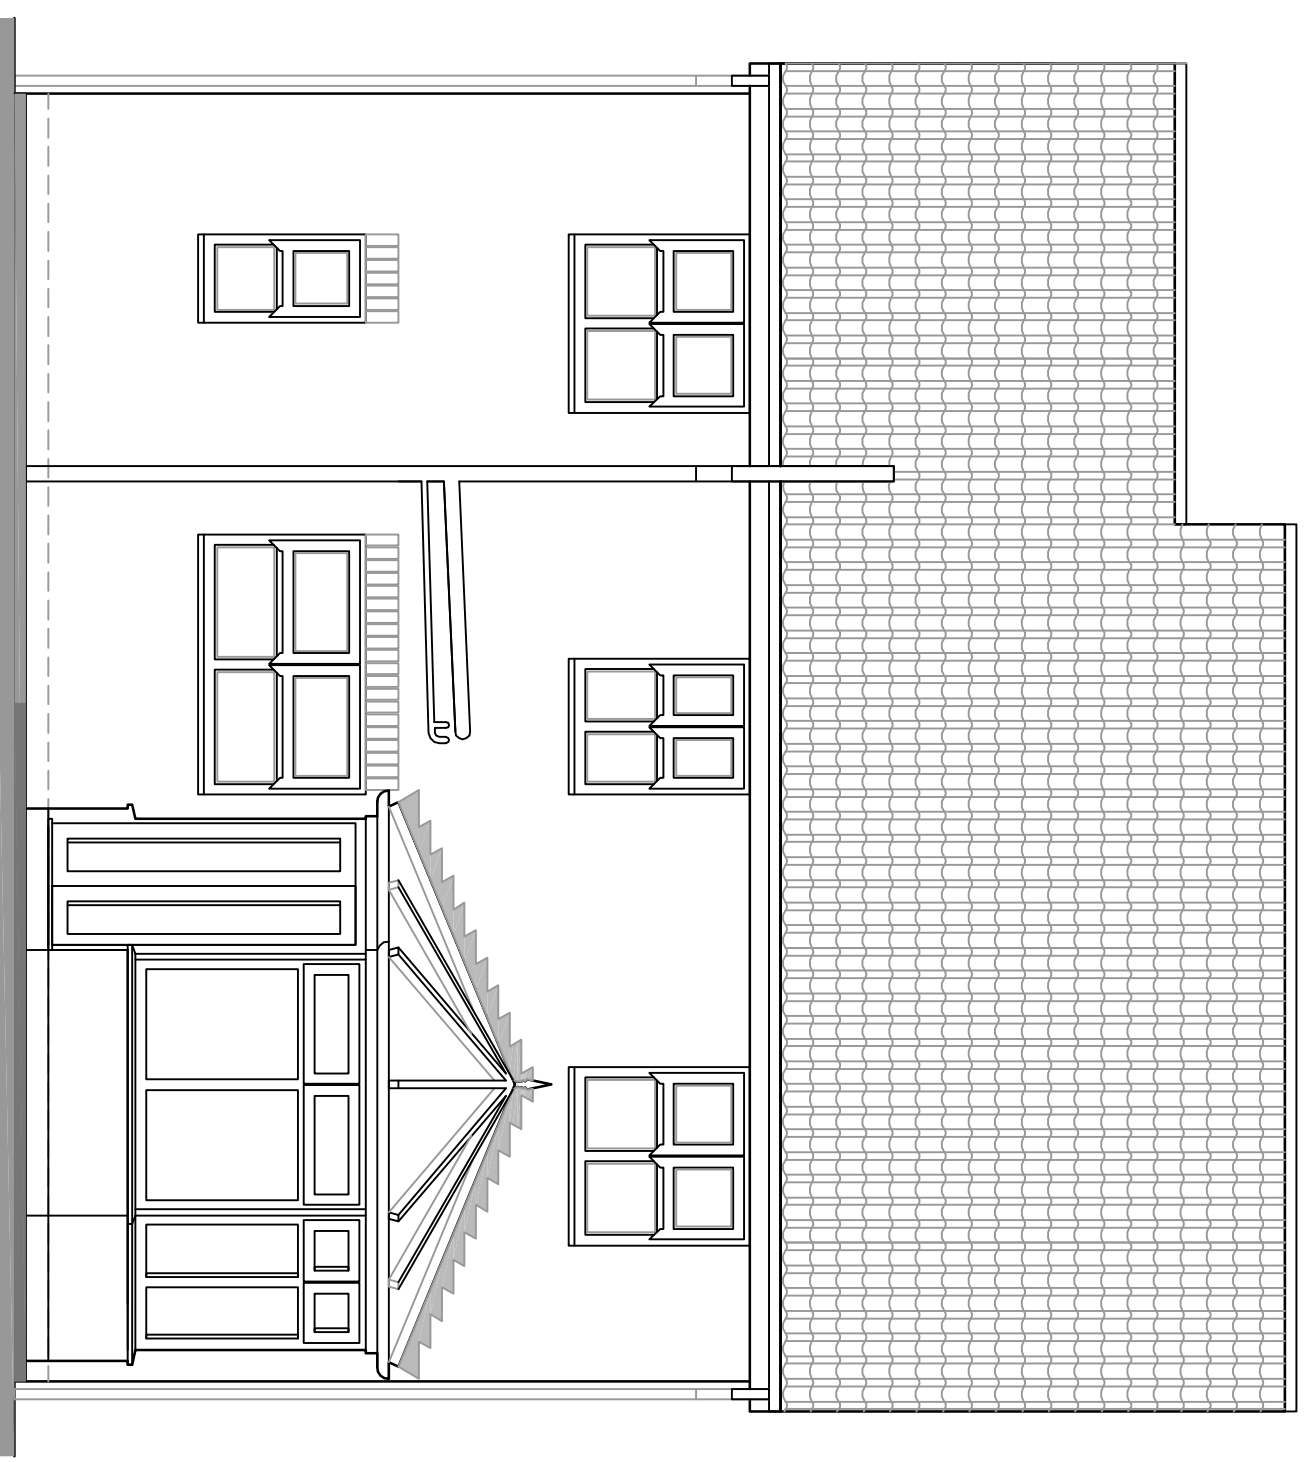


Existing Rear Elevation

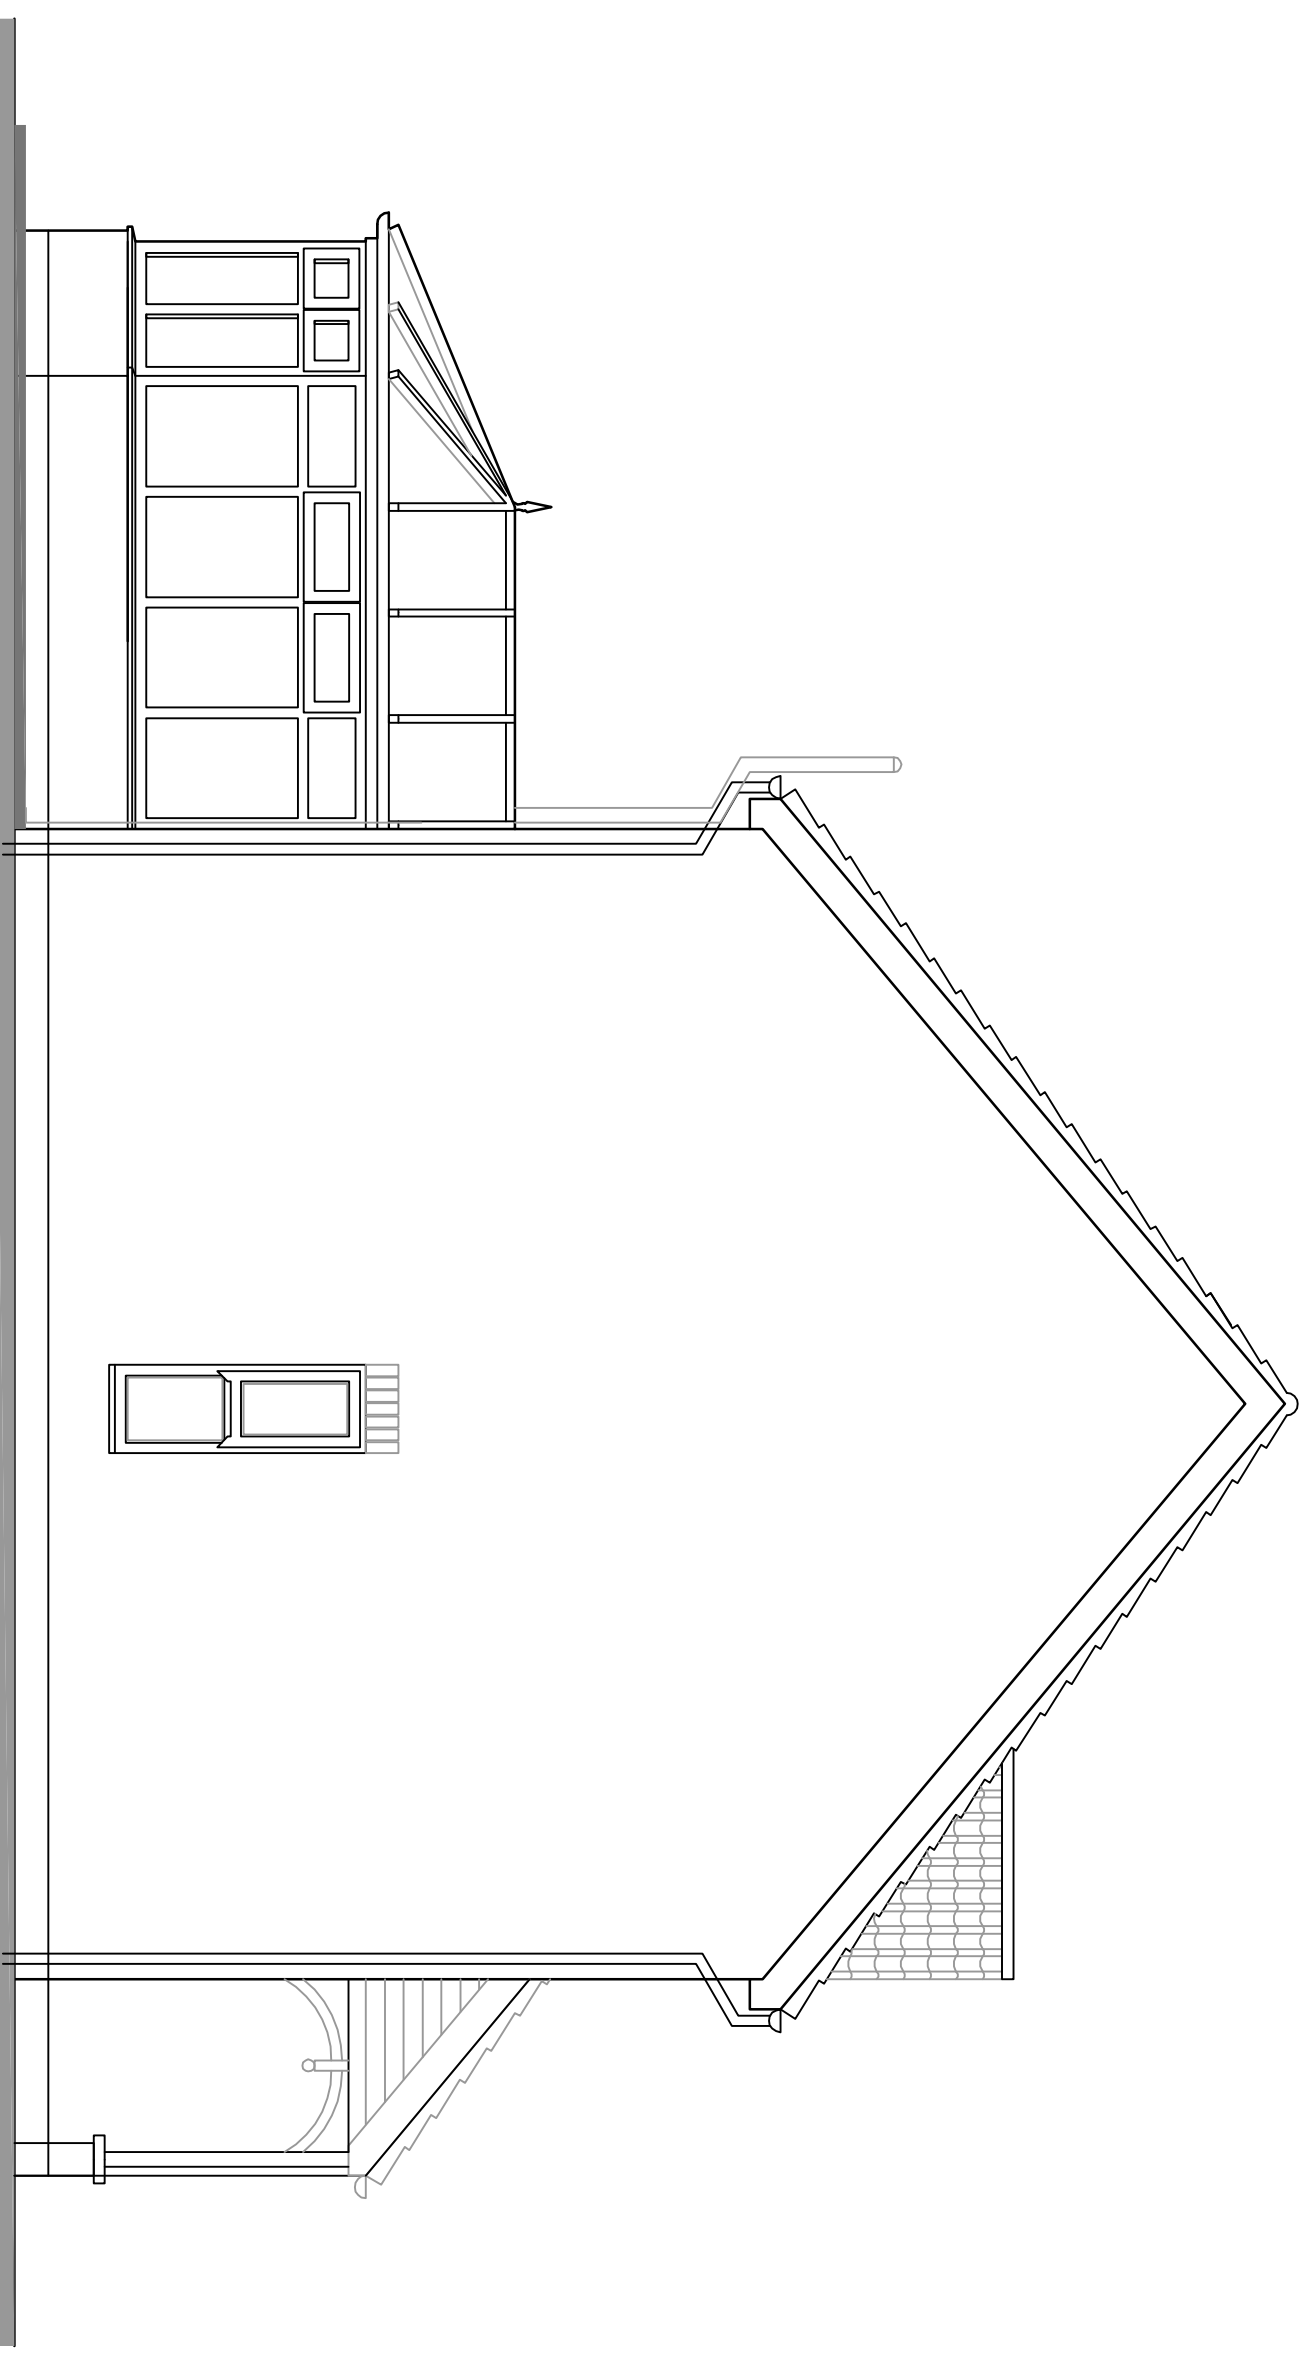

Existing Side Elevation

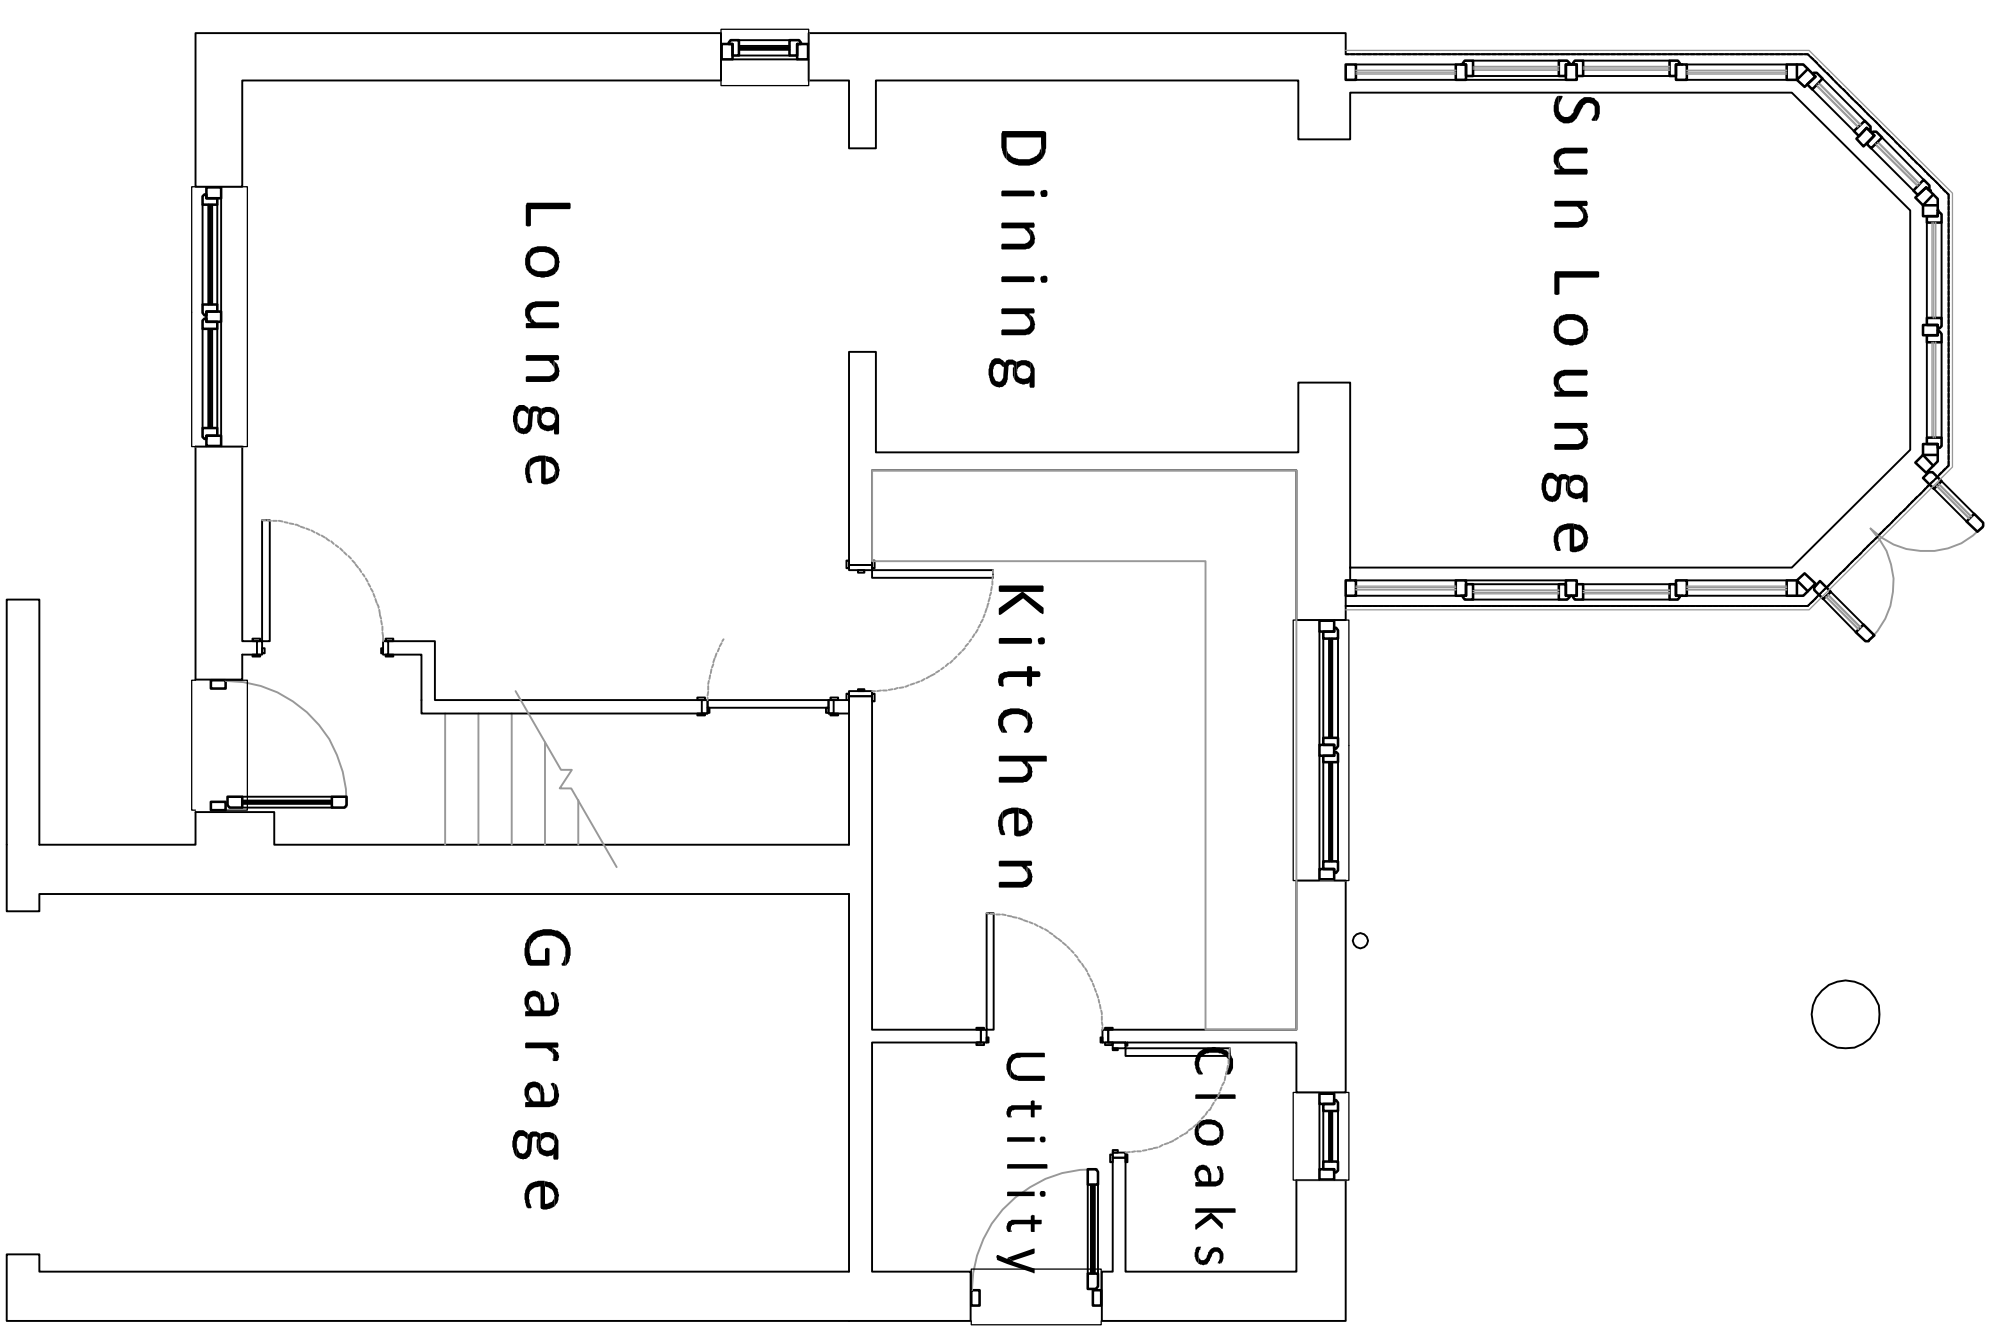

Existing Ground Floor Plan

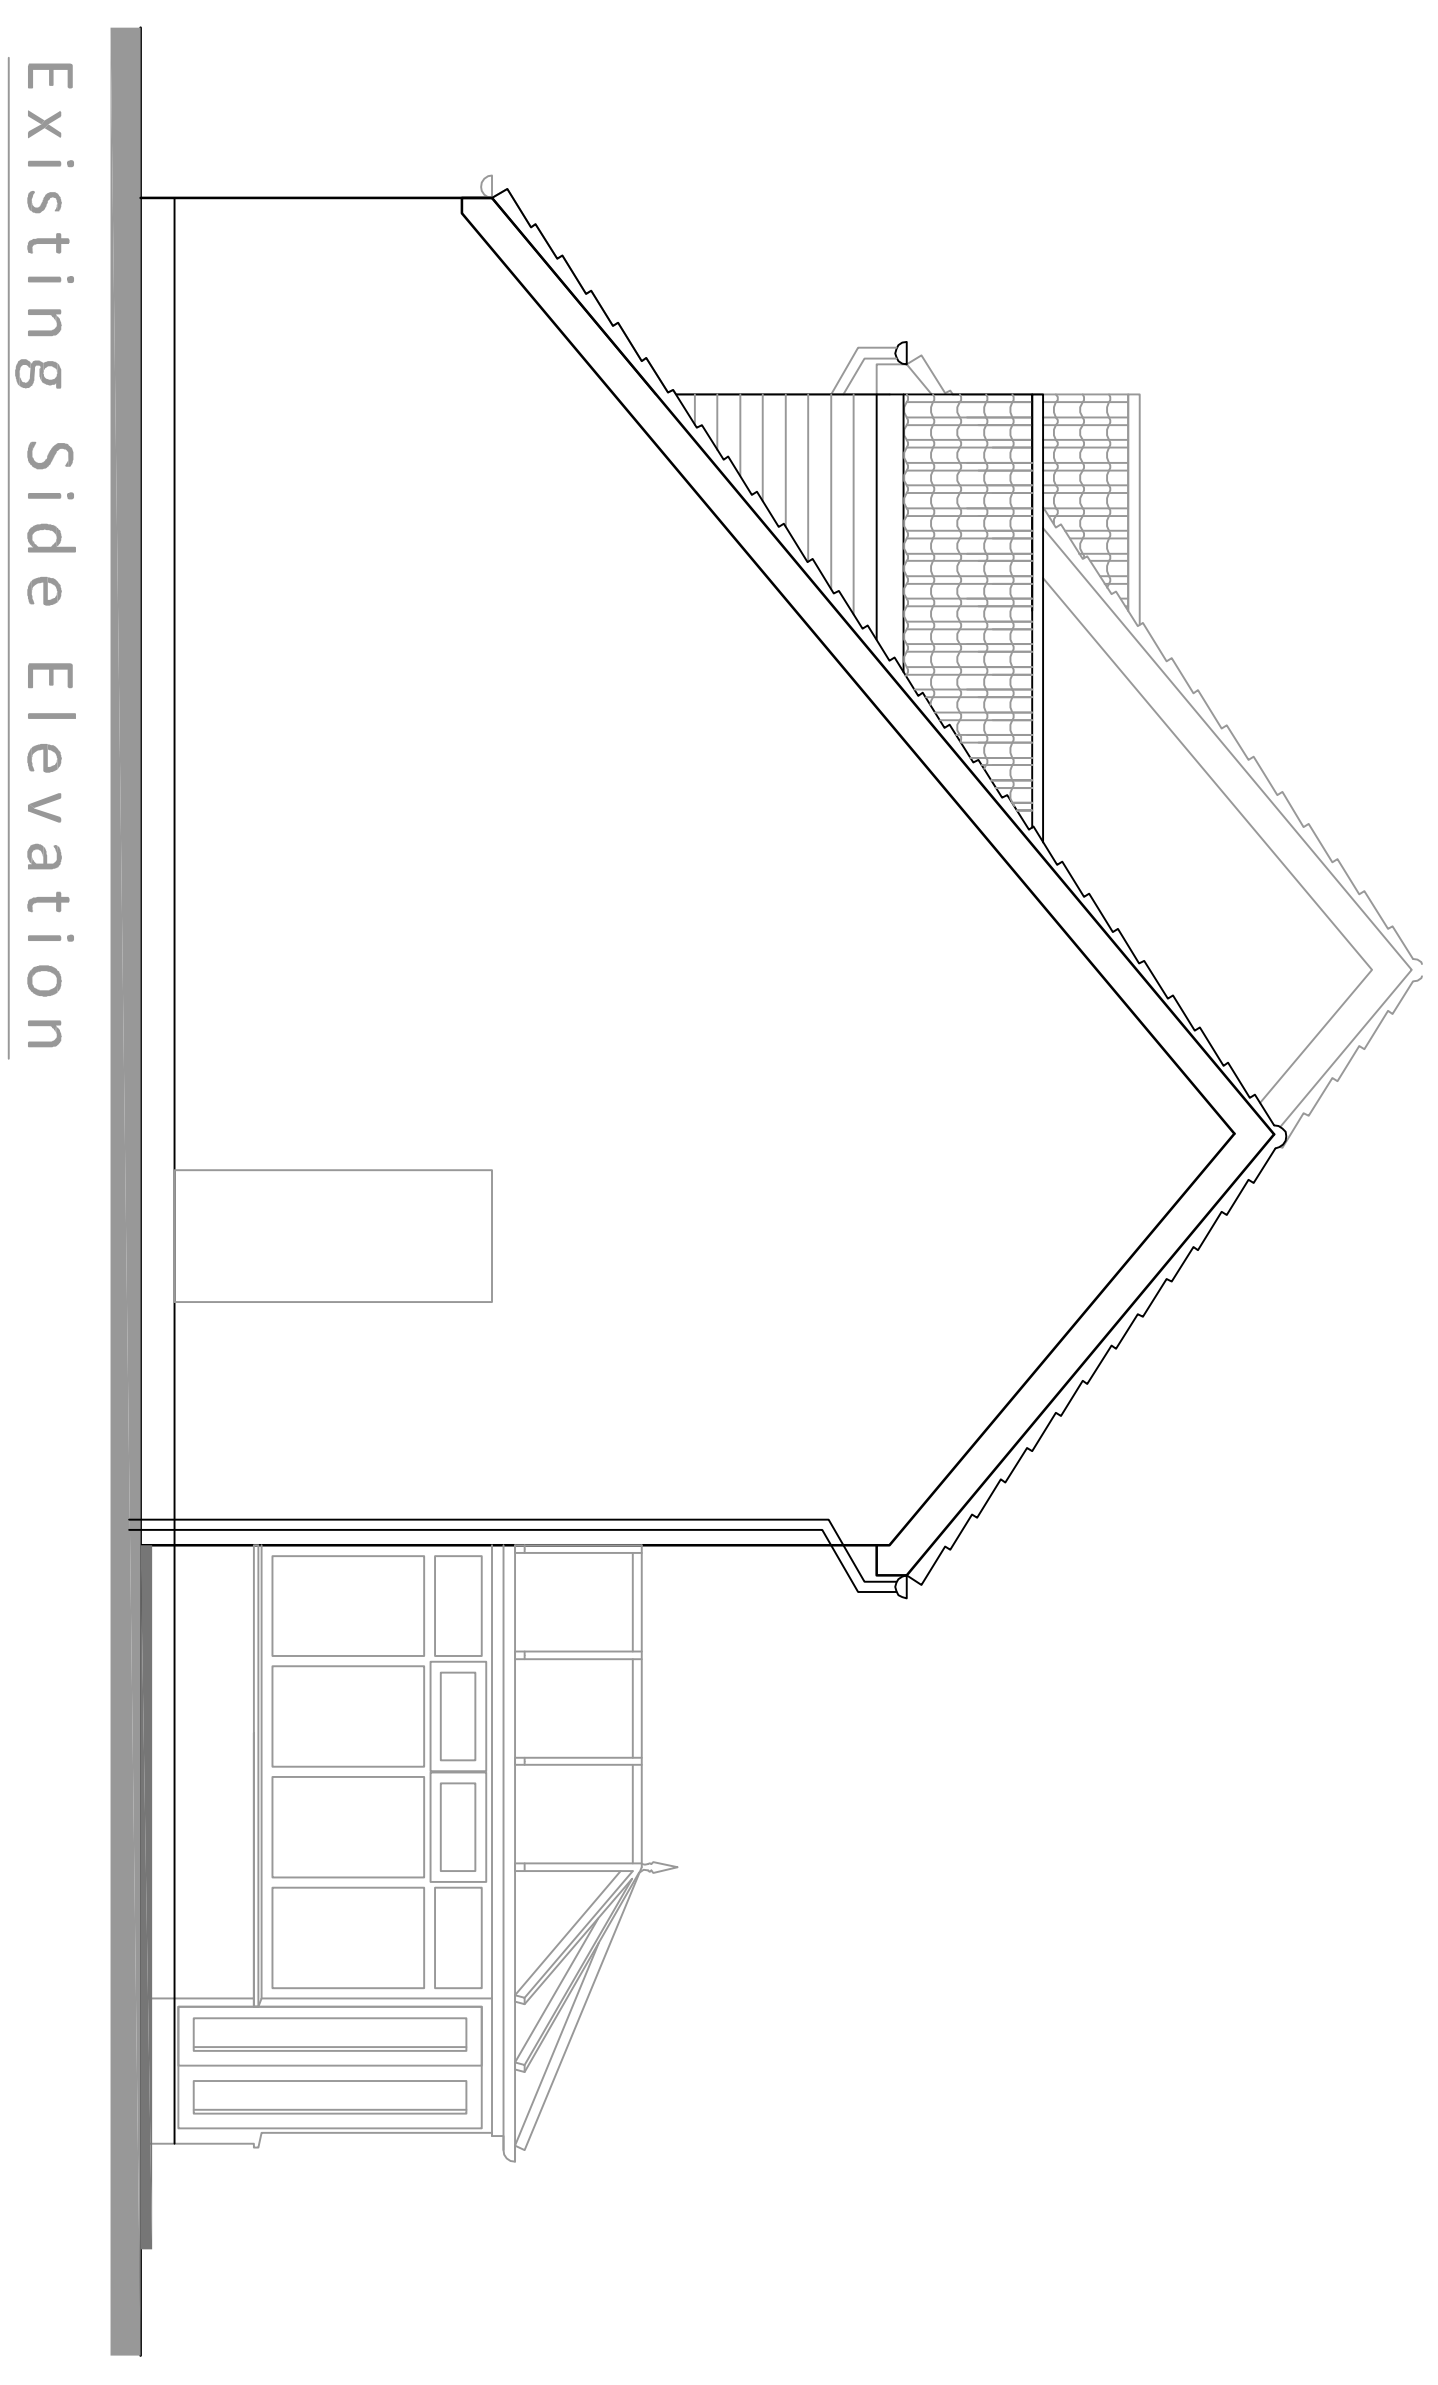

Existing Side Elevation

Client: Sarah Taylor	Client Email: s.t.taylor@blueyonder.co.uk	Tel: 07789408889	Date: 26.06.15	Scale: 1:50
Address: Application Address - 34 Calf Close Drive, Jarrow, Tyne & Wear, NE32 4SY				
Proposed Rear Extension				Rev: 0/1A
Existing Plans & Elevations				