




PROPOSED EXTENSION TO 71 CLEADON MEADOWS, CLEADON
FOR MR. & MRS. ALDER
DRG NO 2

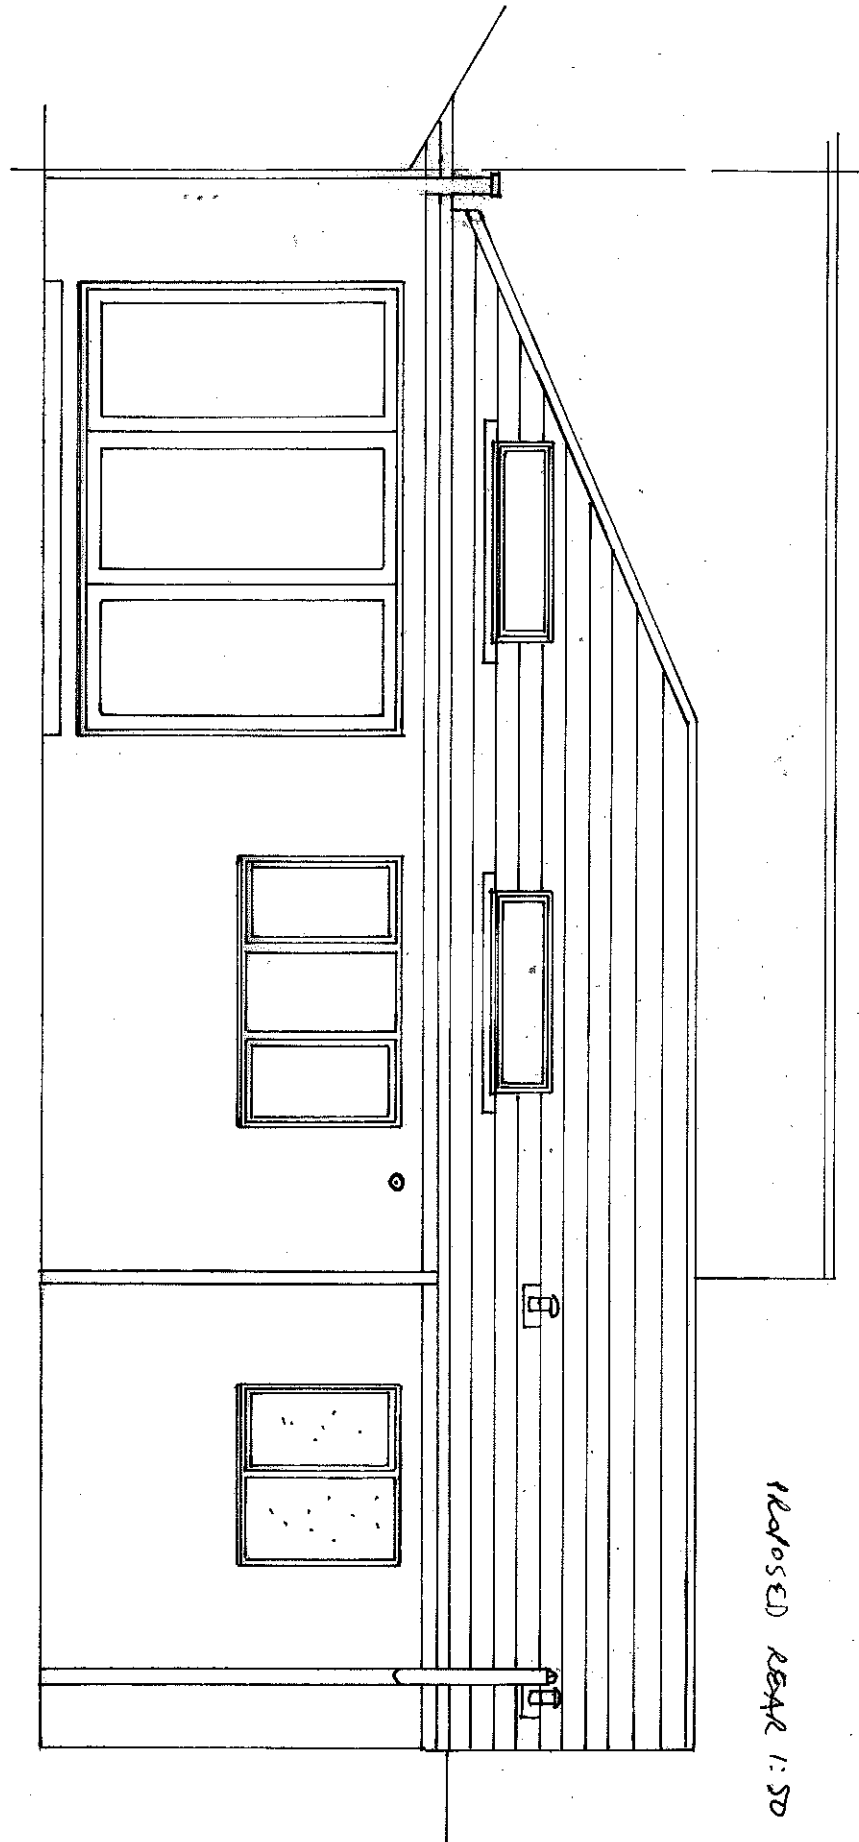

PROPOSED REAR 1:50

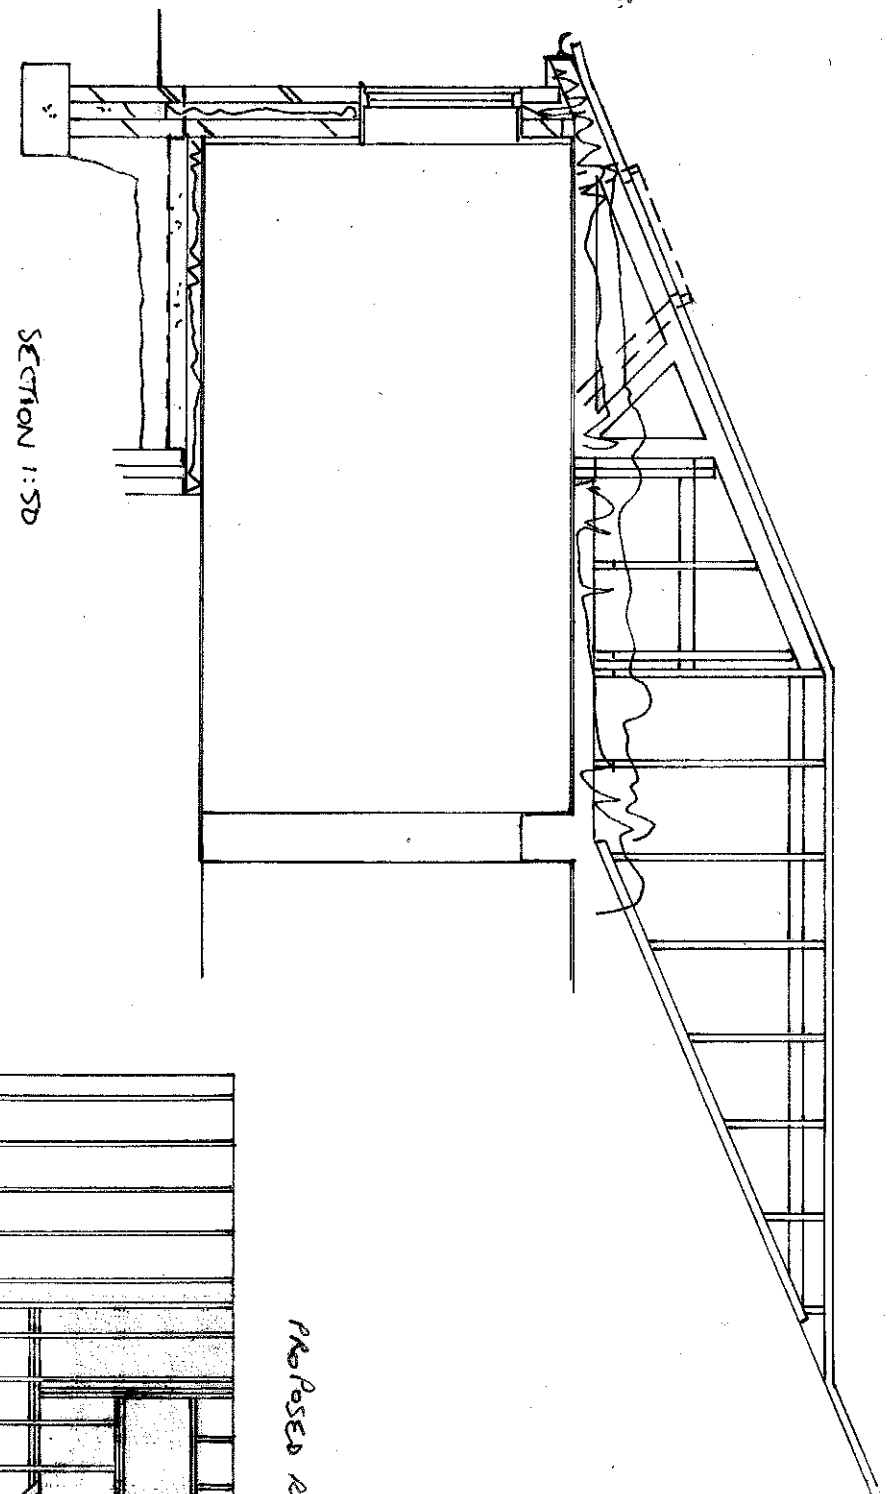

SECTION 1:50

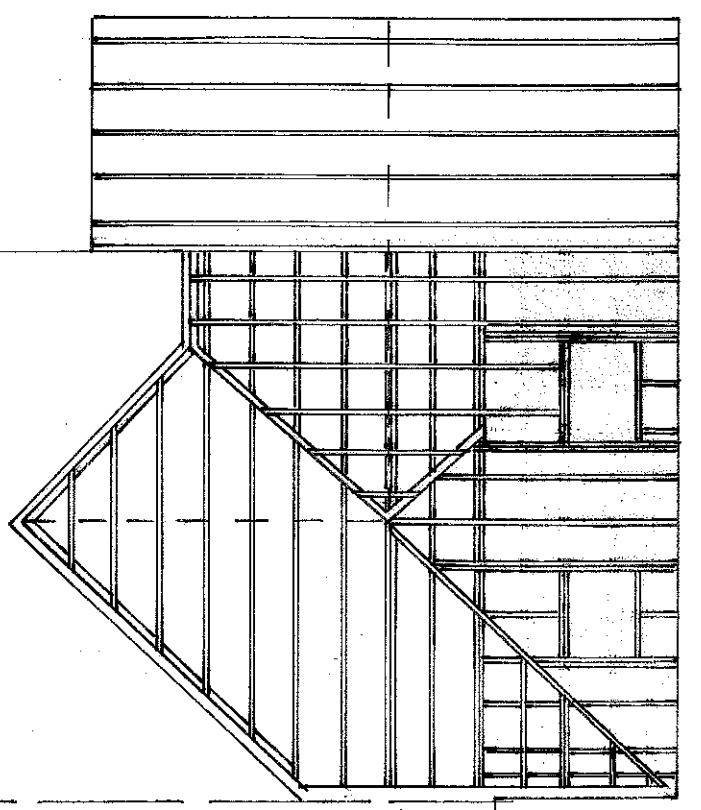

PROPOSED ROOF PLAN 1:100 (PROVISIONAL)