



EXISTING LAYOUT OF 11, ST GEORGES TERRACE, EAST
BOLDON SOUTH TYNESIDE, NE36 0LU, FOR MR & MRS M. BEWICK.

SCALE 1:100.


DRG 11/SGT/1

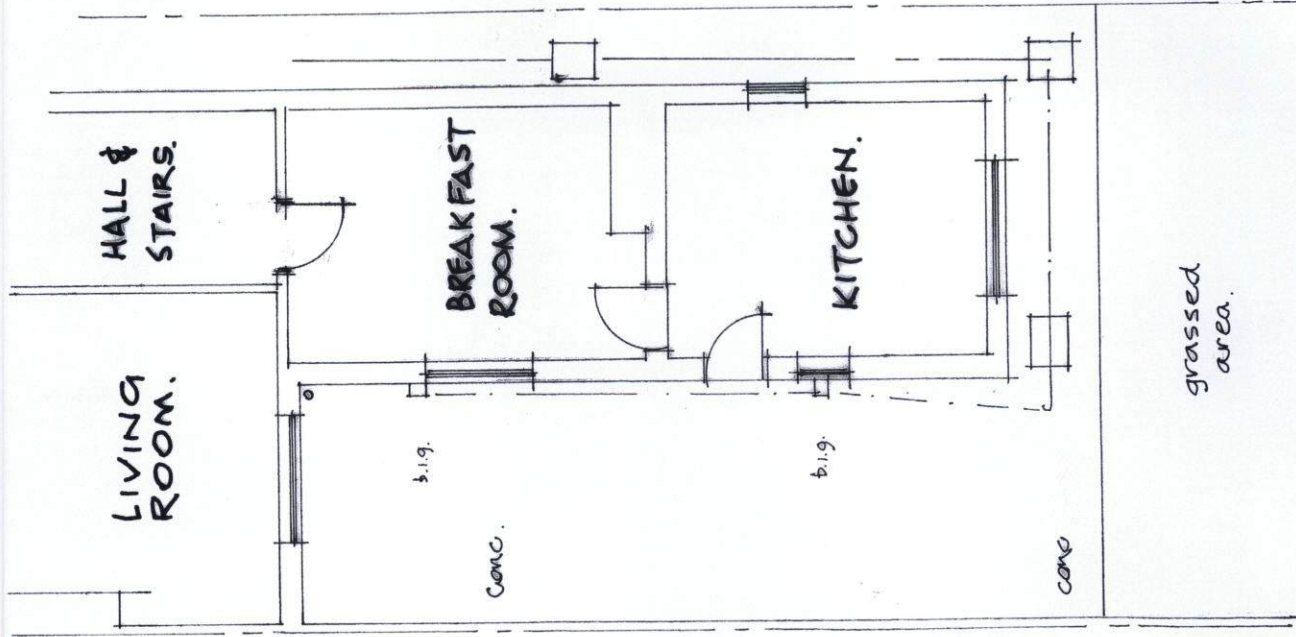


-GROUND FLOOR PLAN-

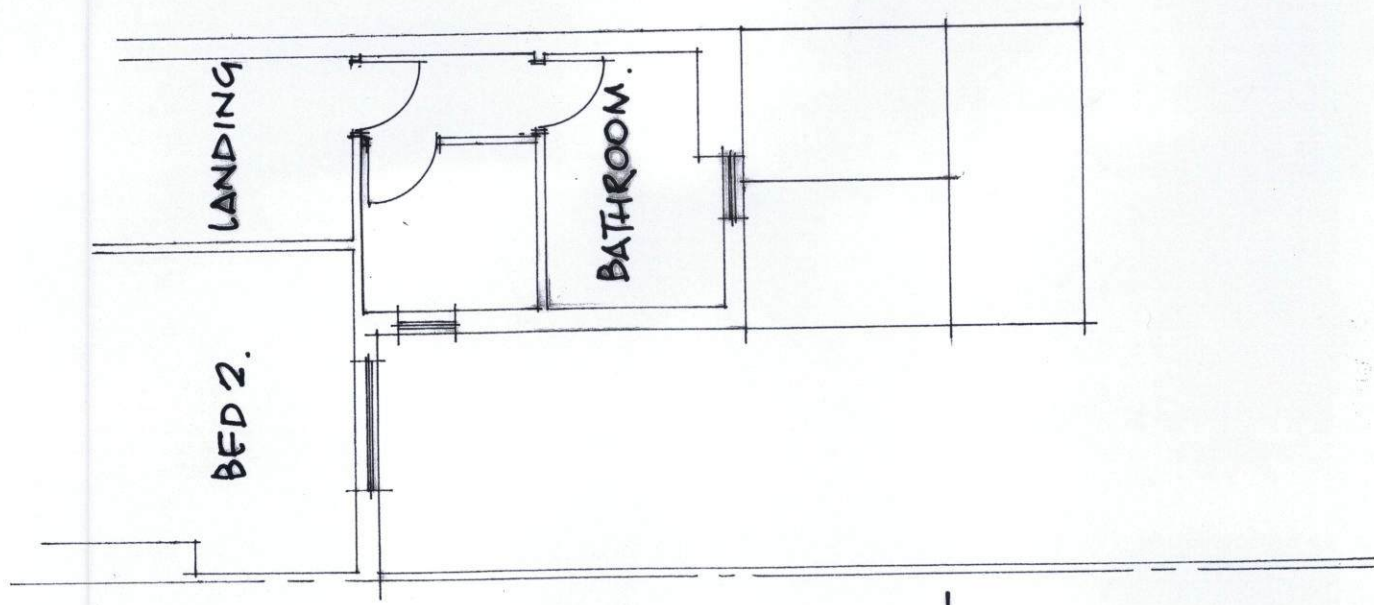


-FIRST FLOOR PLAN-

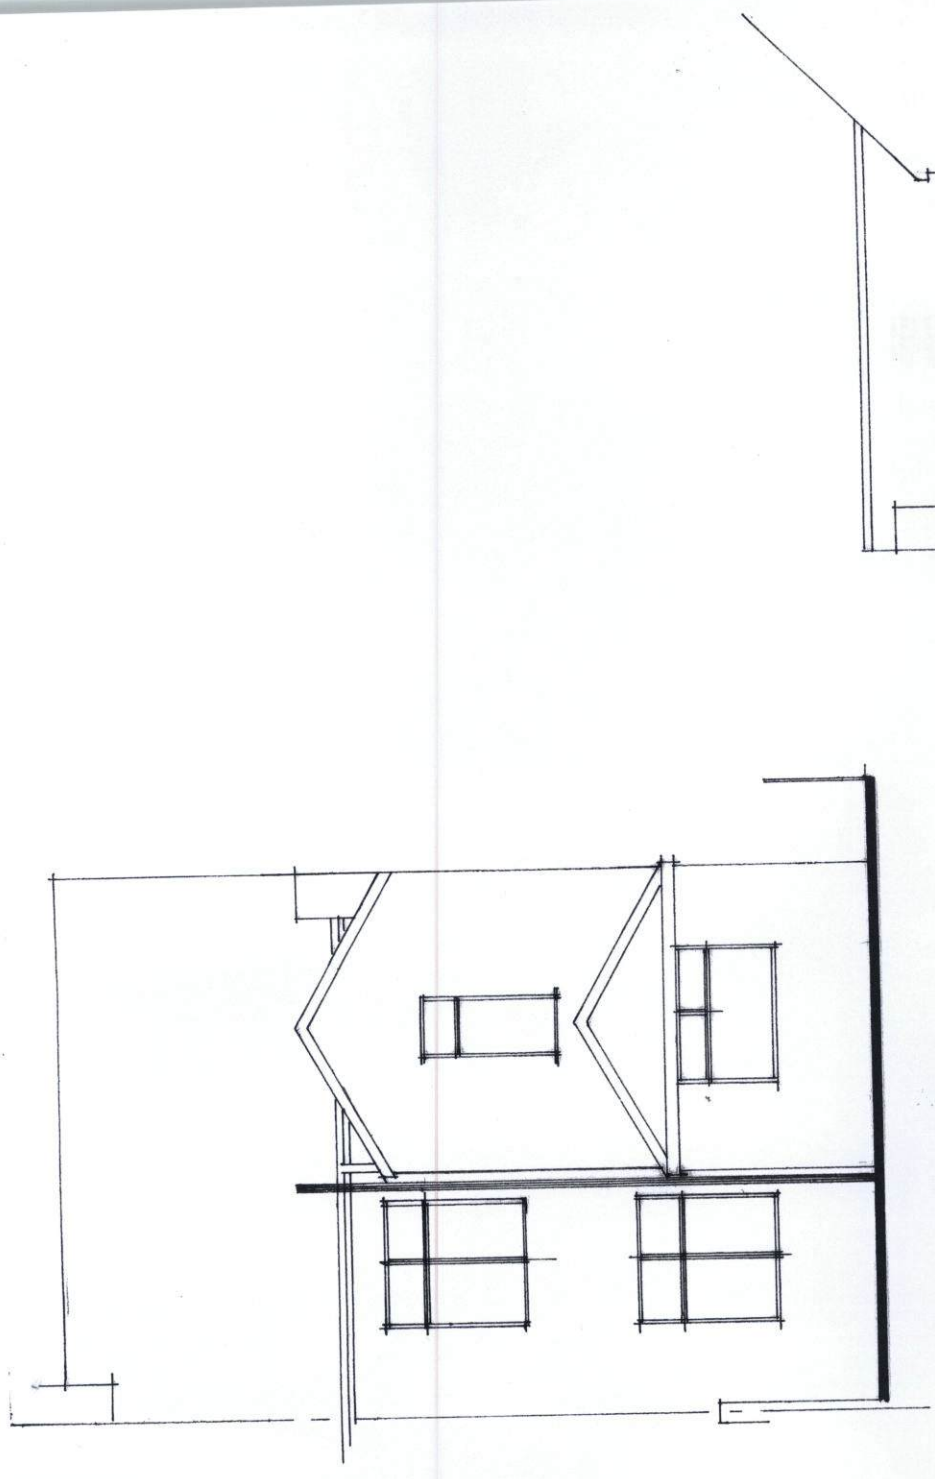

-REAR ELEVATION-

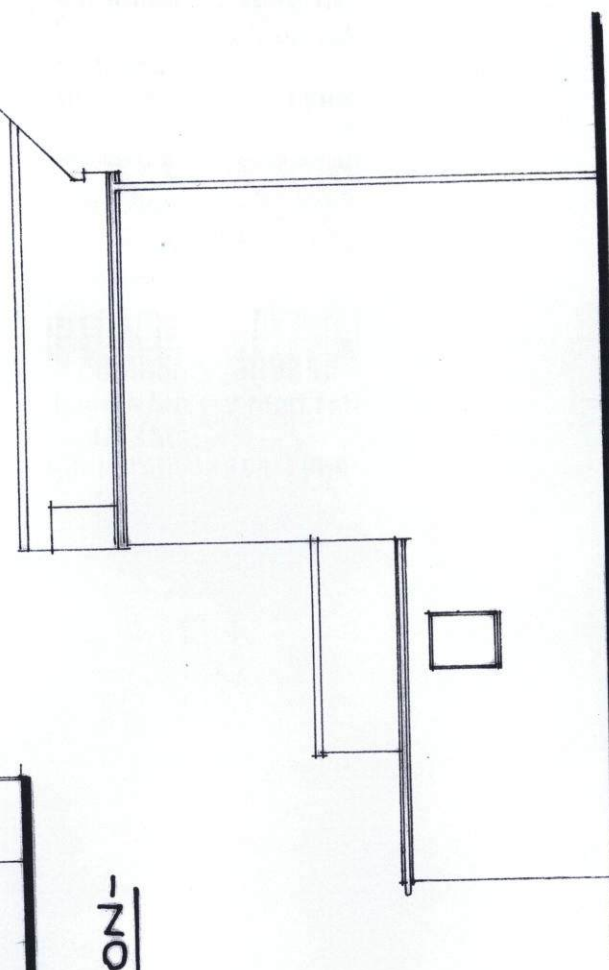

-VIEW 'B' -

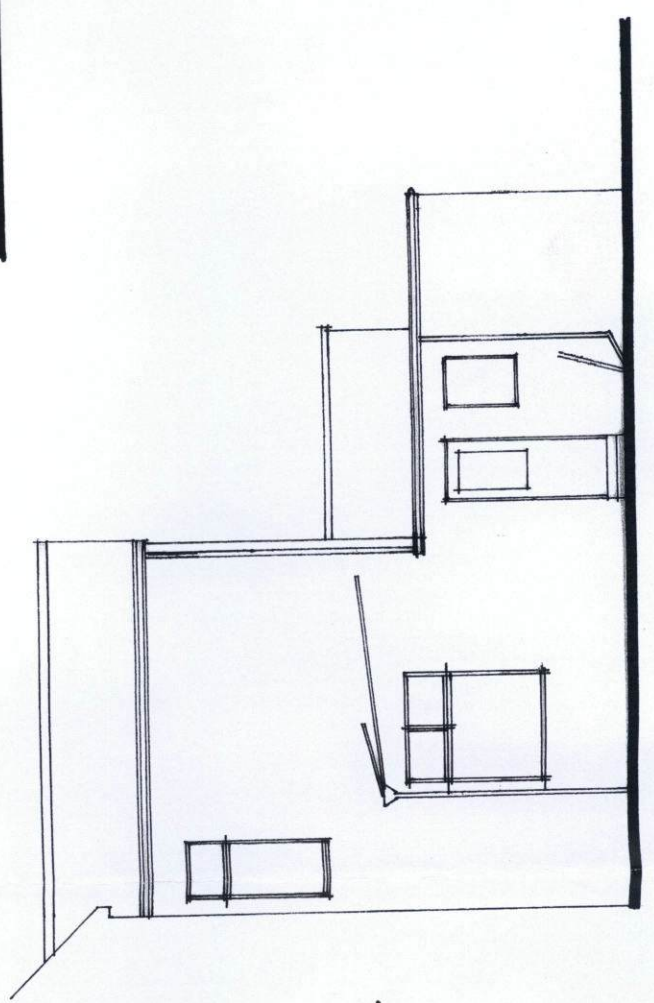

-VIEW 'A' -

