



PROPOSED LAYOUT OF 11, ST. GEORGES TERRACE, EAST
BOLDON, SOUTH TYNESIDE NE 36 0LU FOR MR & MRS M. BEWICK.

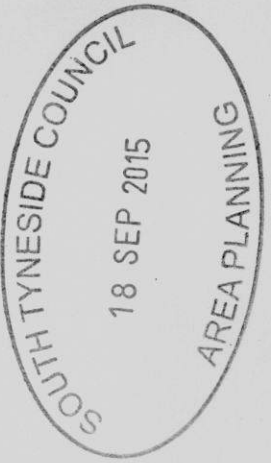

ST0774/15 HFUL

SCALE 1:100. ----- DENOTES TIMBER DECKING AREA-

DRG 11/SGT/2. (REVA 19/9/15 REVISED TO CLIENTS) NEW DETAILS

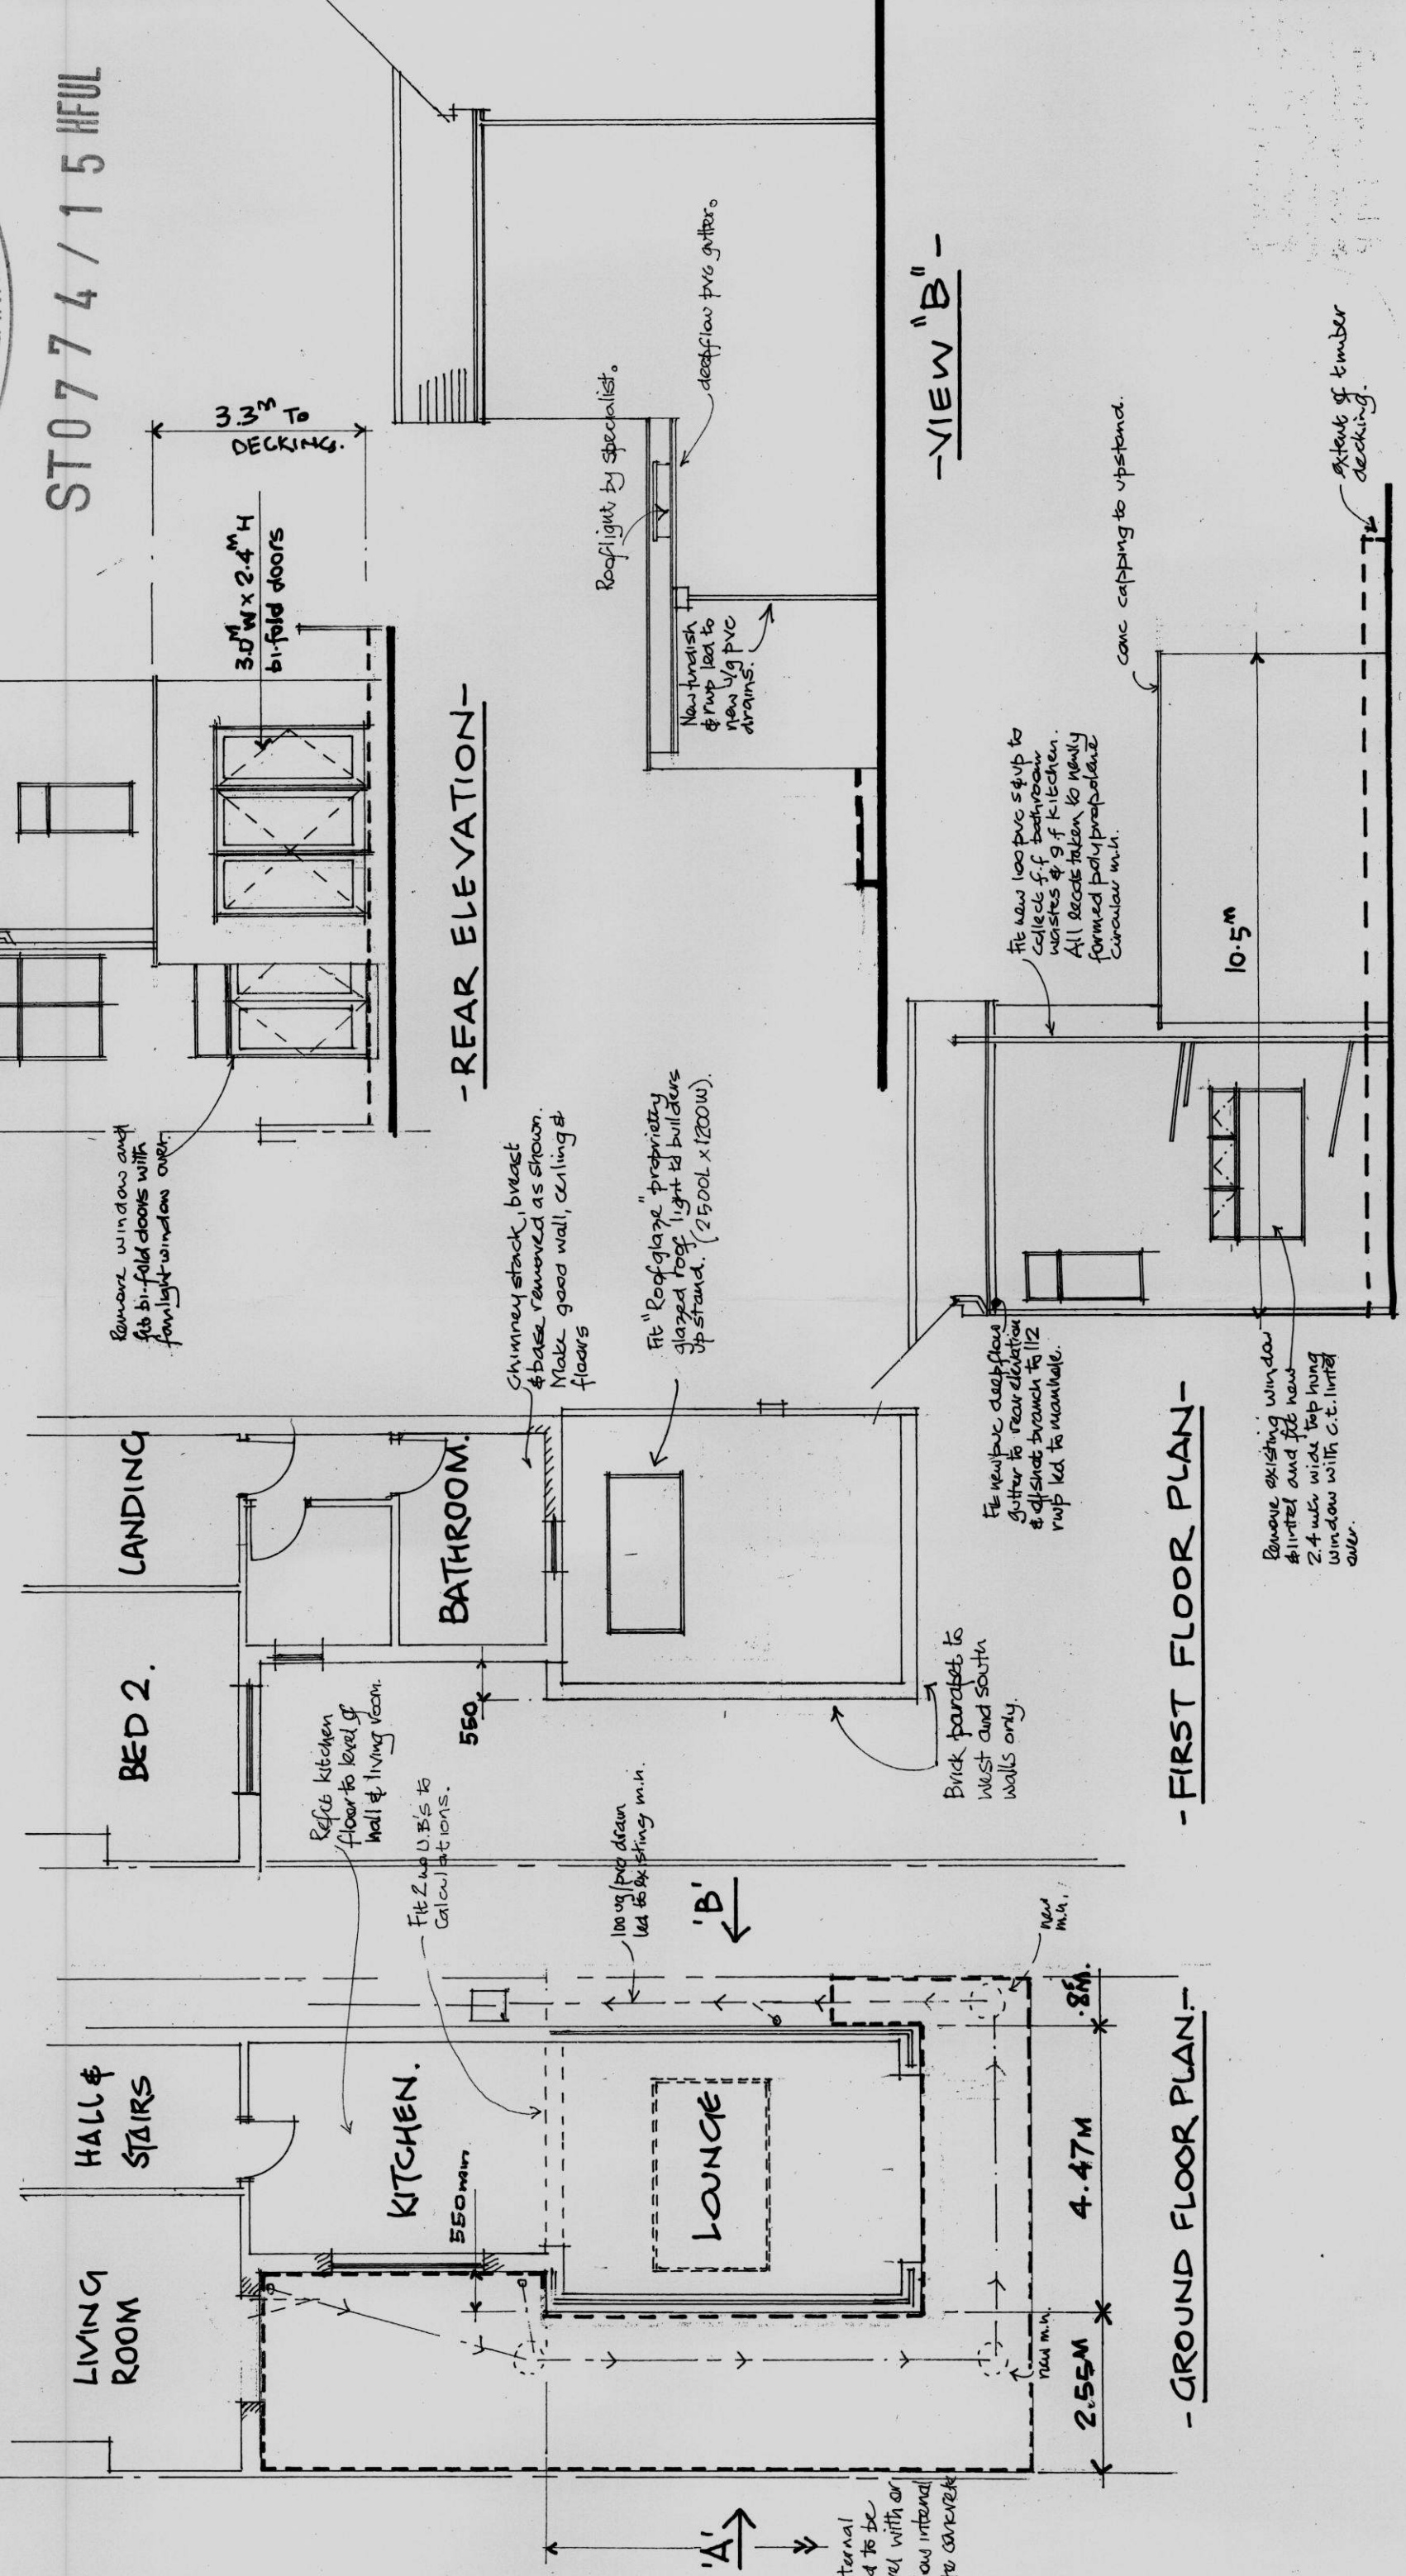

LIVING ROOM

HALL & STAIRS

KITCHEN.

LOUNGE

BED 2.

LANDING

BATHROOM.

- REAR ELEVATION -

- VIEW "B" -

- FIRST FLOOR PLAN -

- GROUND FLOOR PLAN -

- VIEW "A" -