


EXISTING SIDE ELEVATION  
NORTH WEST

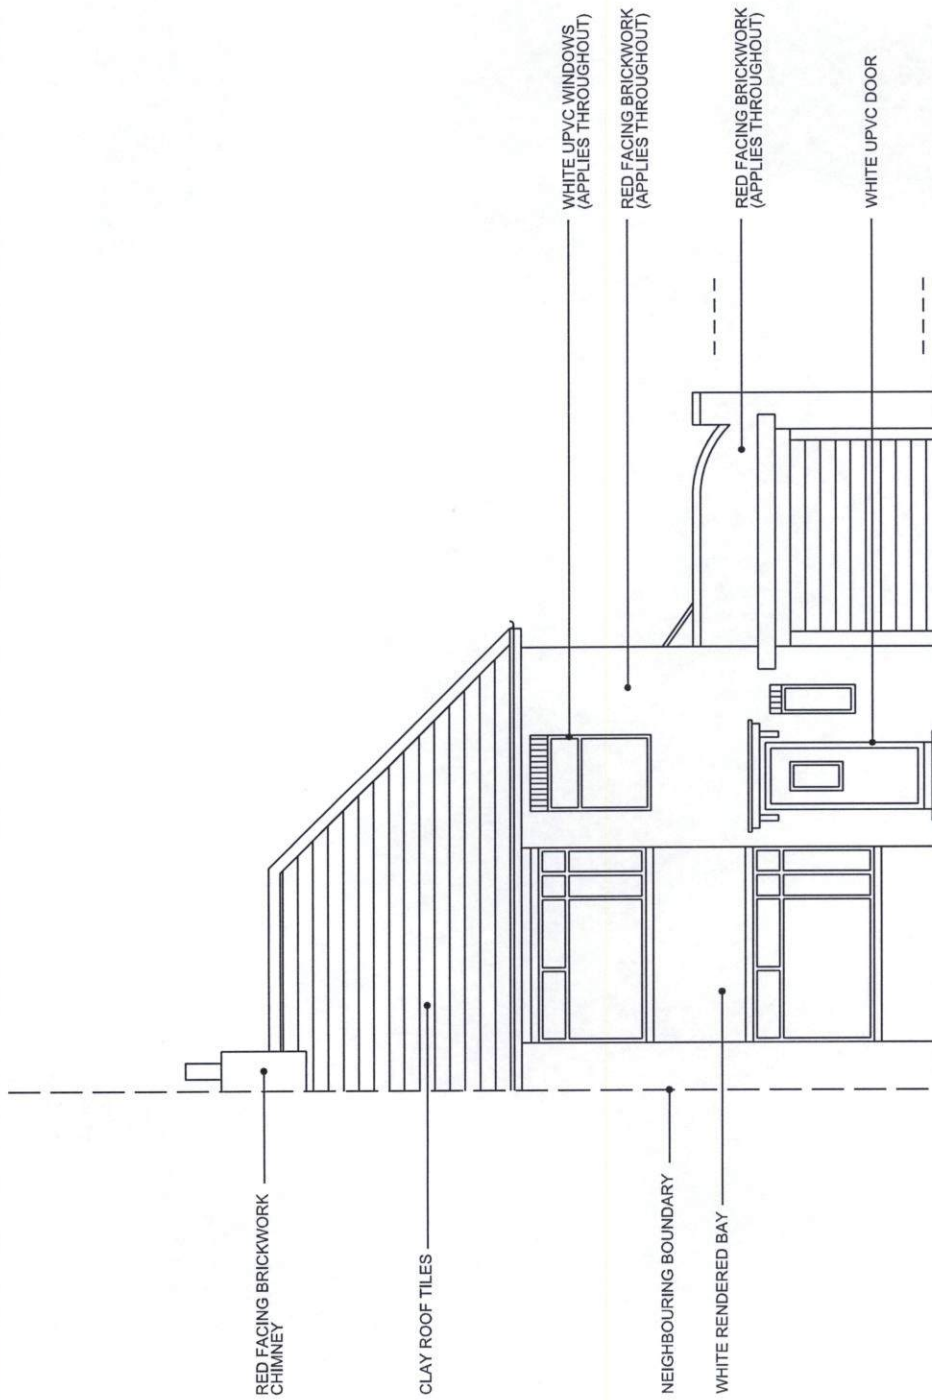

EXISTING FRONT ELEVATION  
NORTH EAST

ST0791/15 HFUL

SOUTH TYNESIDE COUNCIL  
10 AUG 2015  
AREA PLANNING DIVISION

CLIENT MR A PARKER PROJECT 11 NELSON AVENUE, SOUTH SHIELDS	STAGE PLANNING	SCALE 1:100 @ A3	REVISION	NORTH	NOT TO BE SCALED ALL DIMENSIONS TO BE CHECKED ON SITE 50MM
	DRAWING EXISTING ELEVATIONS	DRAWING NUMBER 0001	DATE JUL 15	DATE AND DESCRIPTION	