




COPYRIGHT OF WEARMOUTH ARCHITECTURAL DESIGN
 DO NOT SCALE FROM THE DRAWING
 USE ANNOTATED DIMENSIONS IN ALL CASES
 ALL DIMENSIONS TO BE CHECKED ON SITE
 REPORT ANY DISCREPANCIES TO ARCHITECT IN WRITING
 BEFORE PROCEEDING

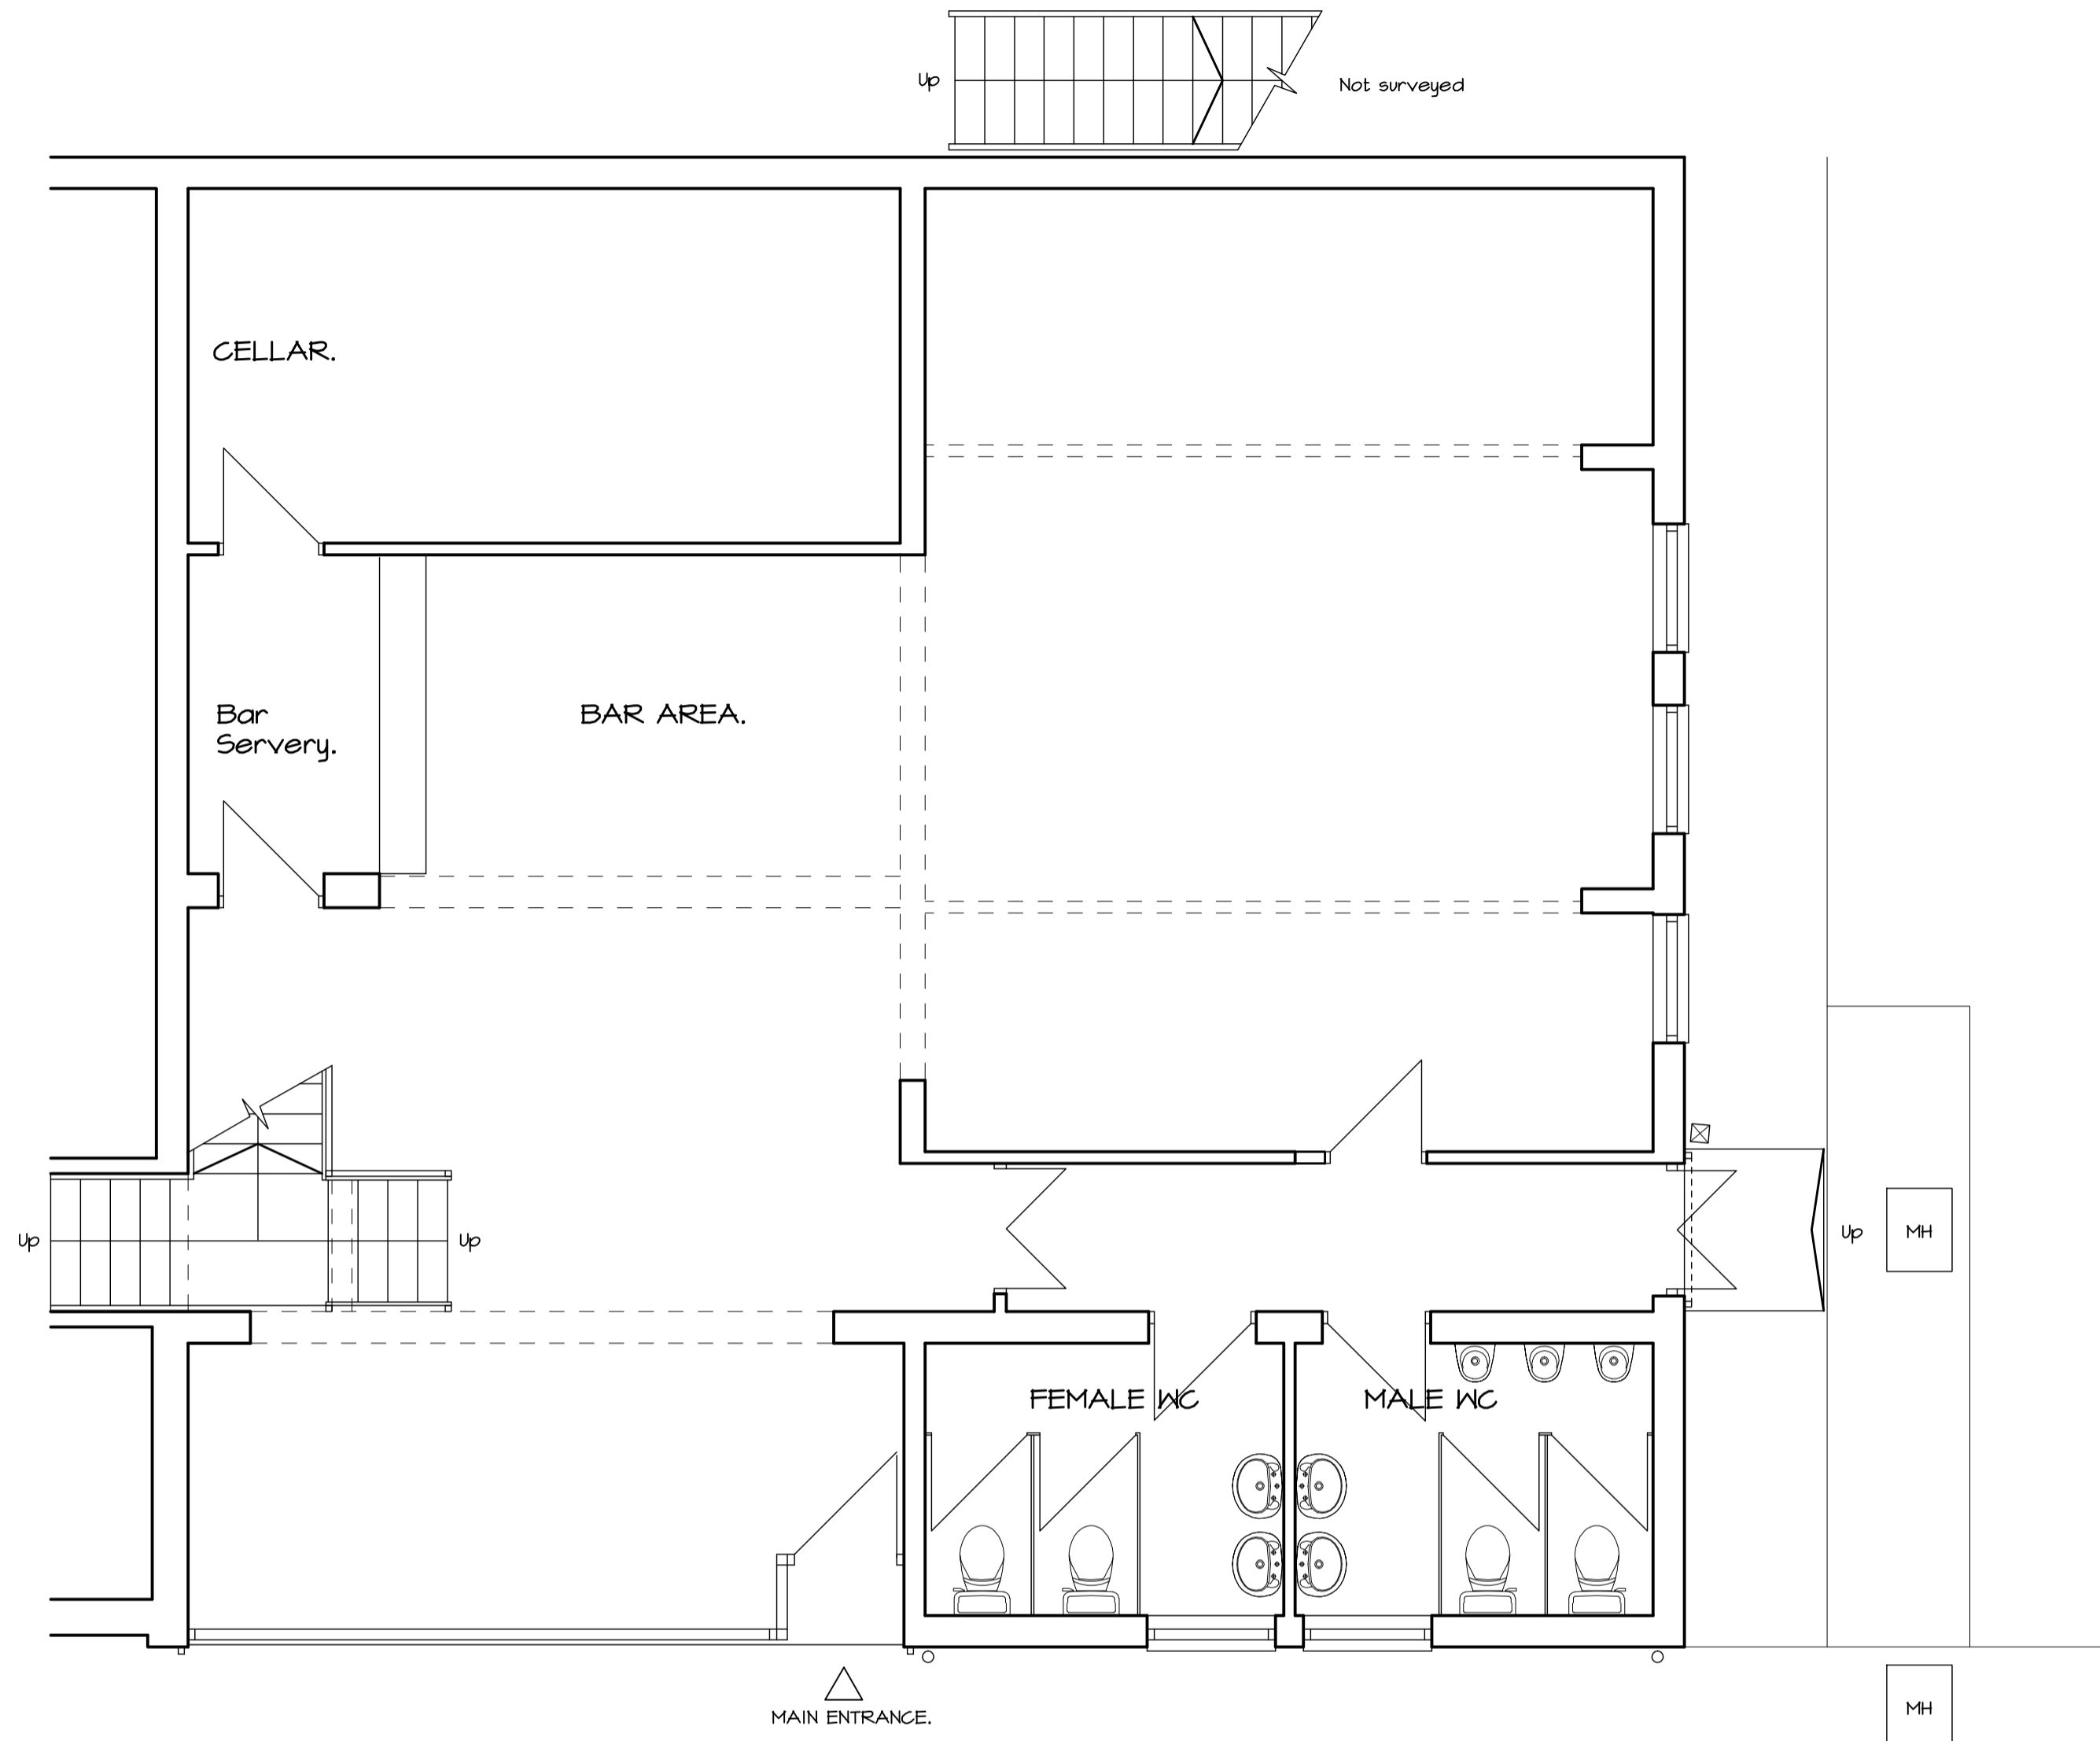


PART GROUND FLOOR PLAN 1:50

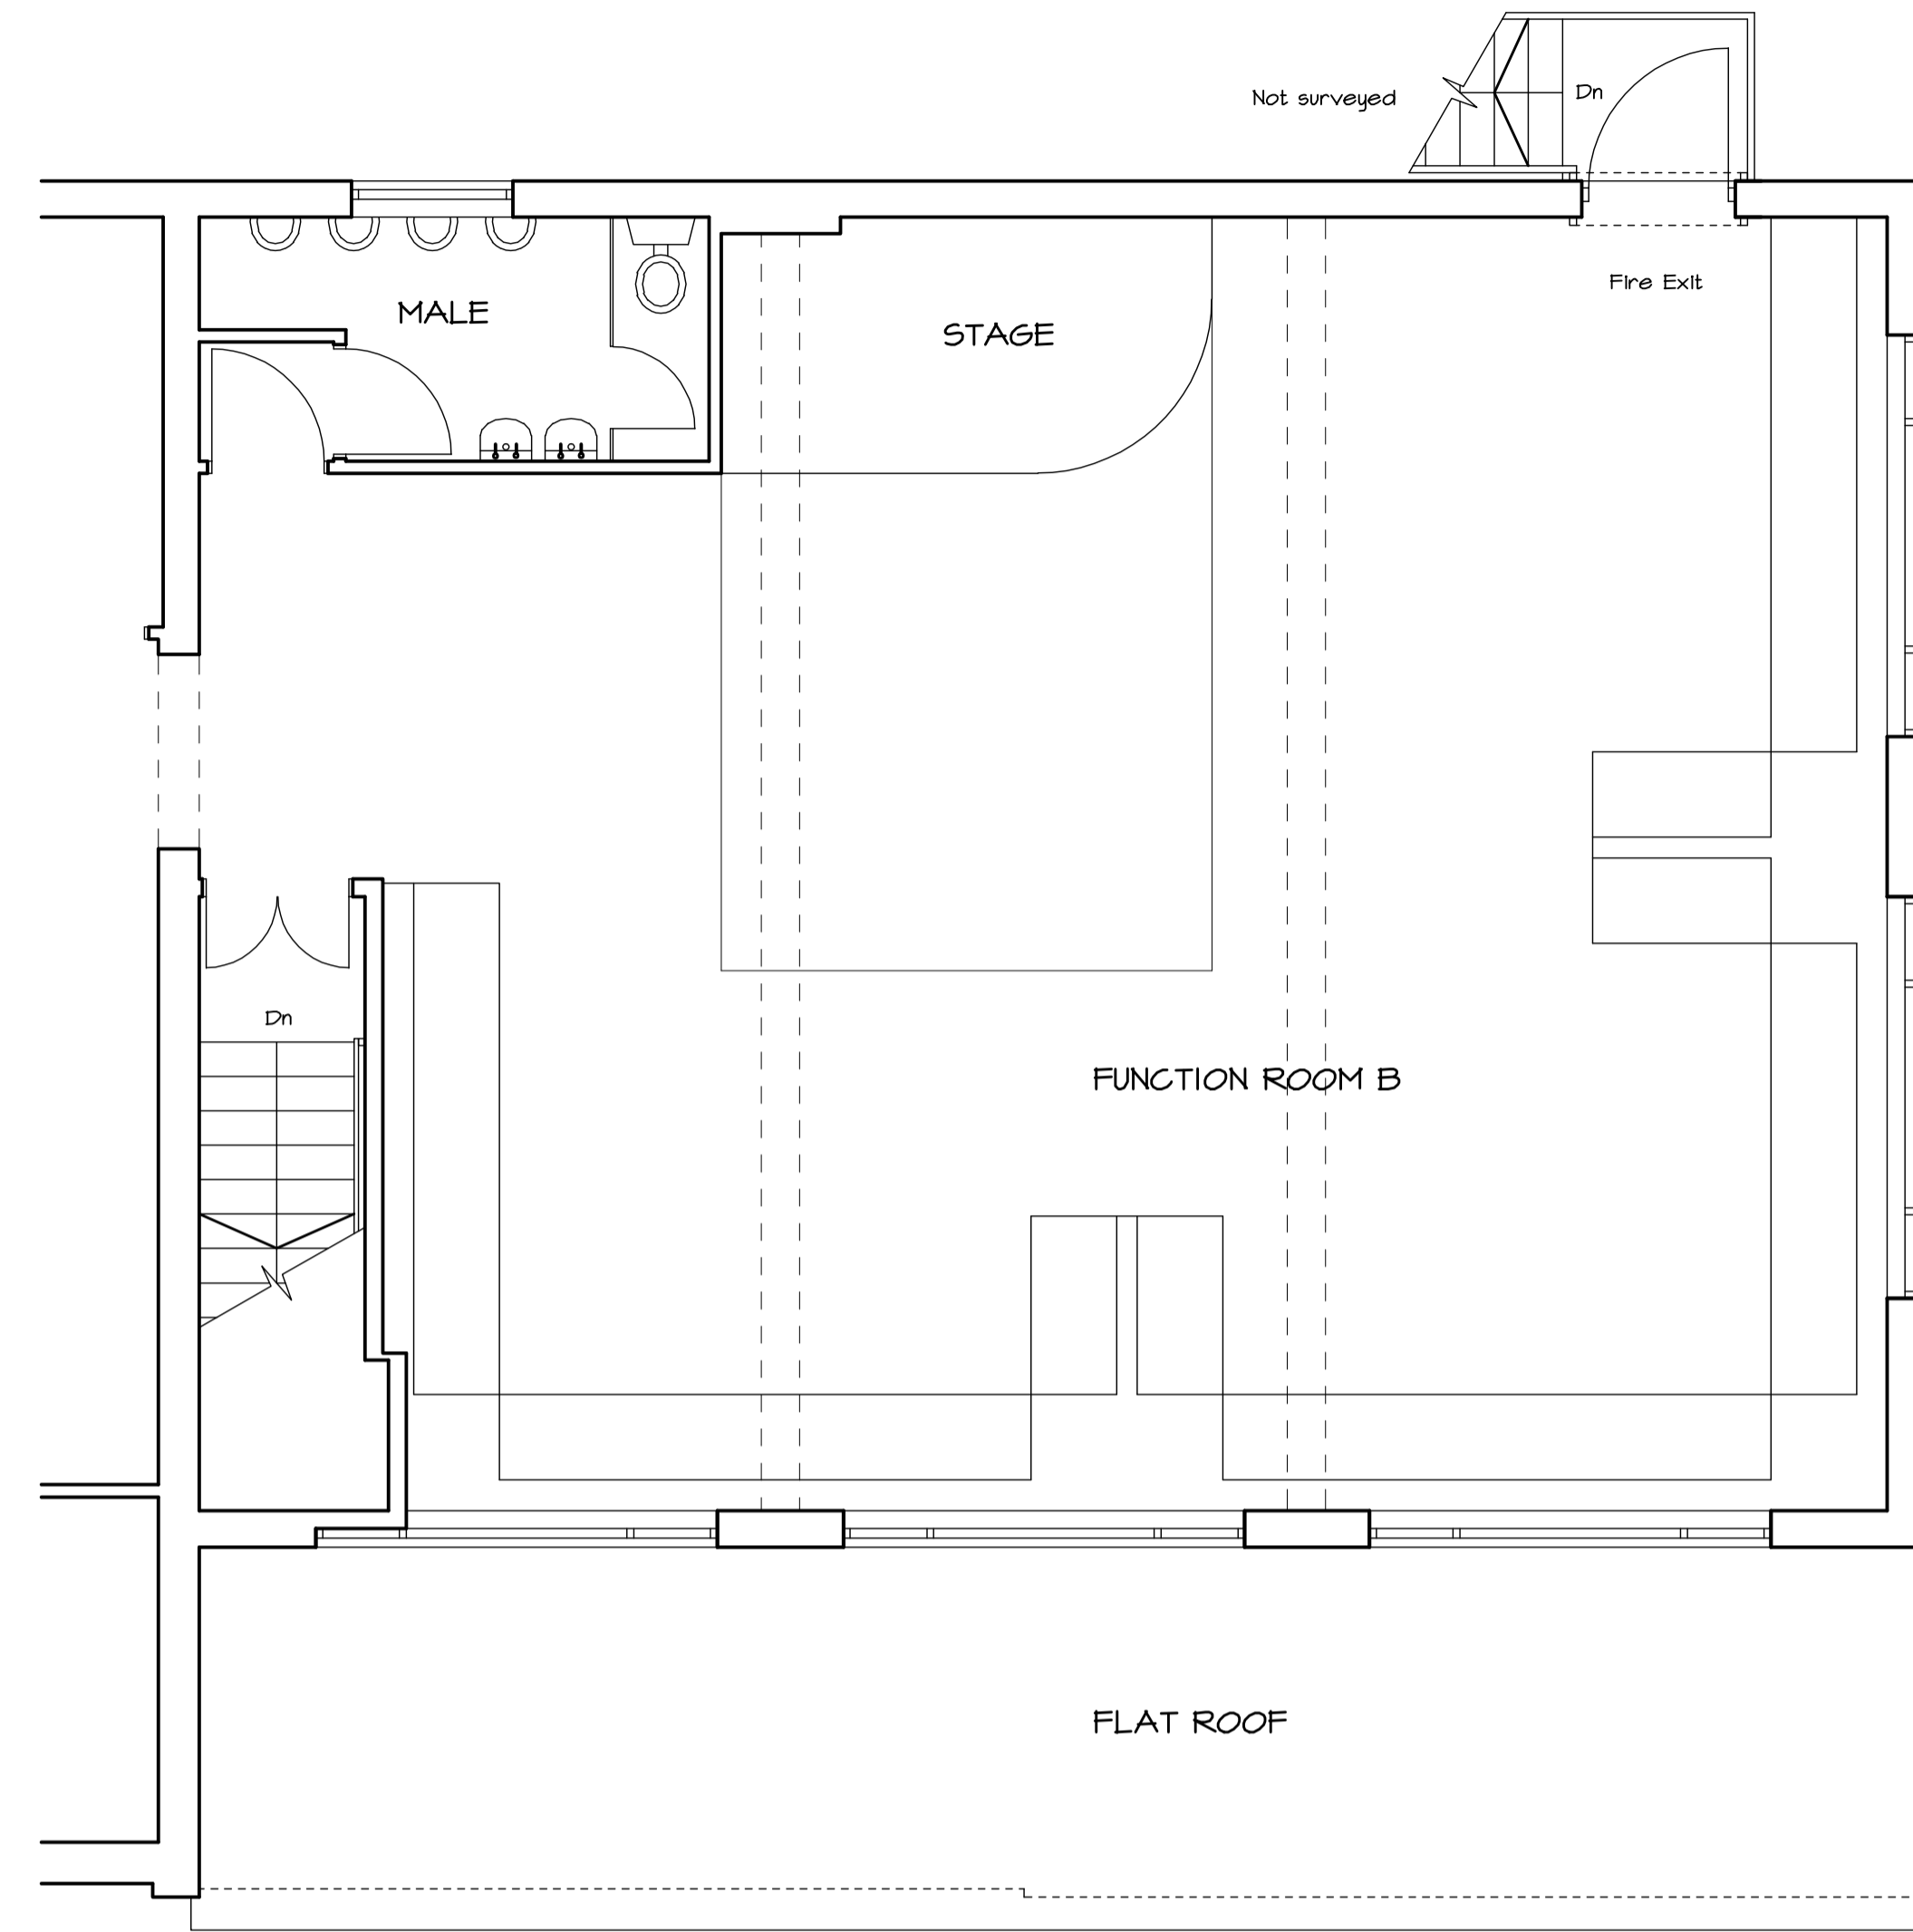


PART FIRST FLOOR PLAN 1:50

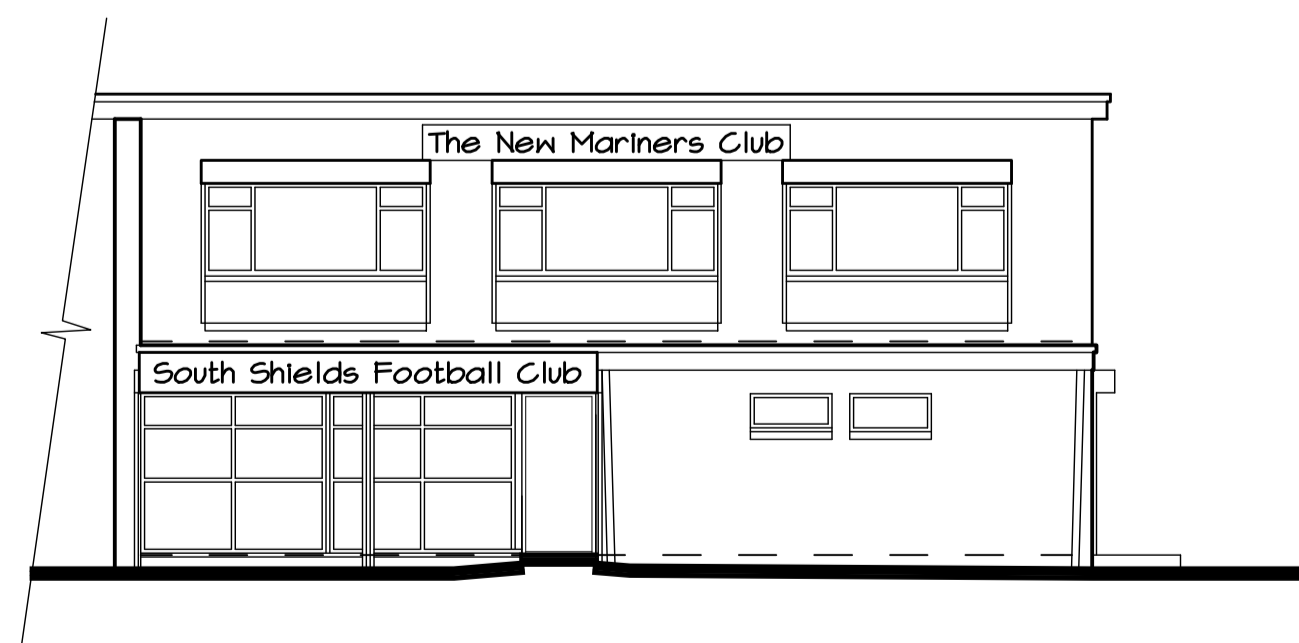


SOUTH WEST ELEVATION 1:100

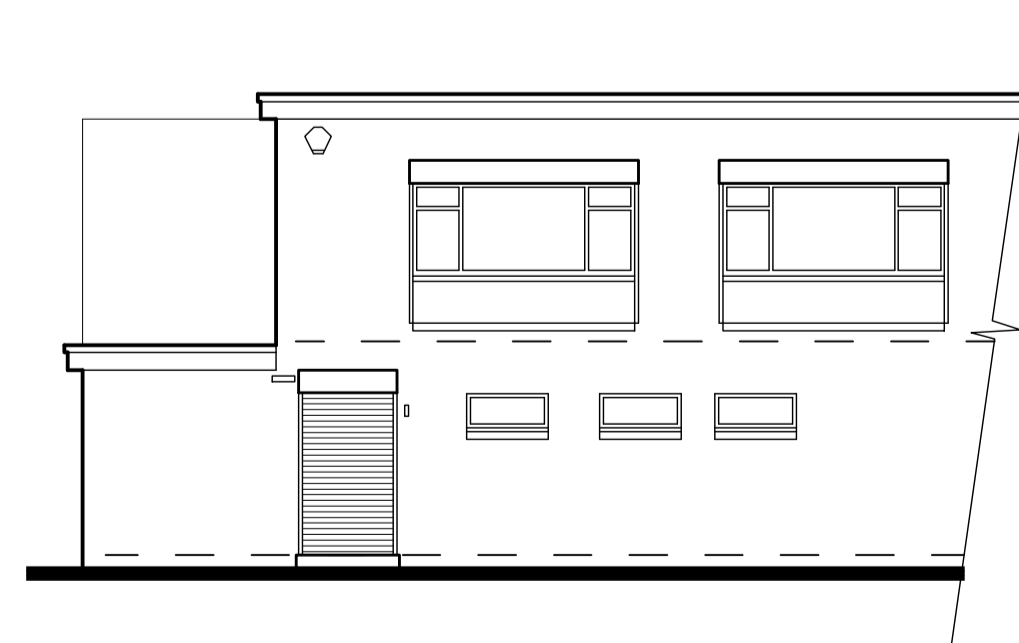

SOUTH EAST ELEVATION 1:100

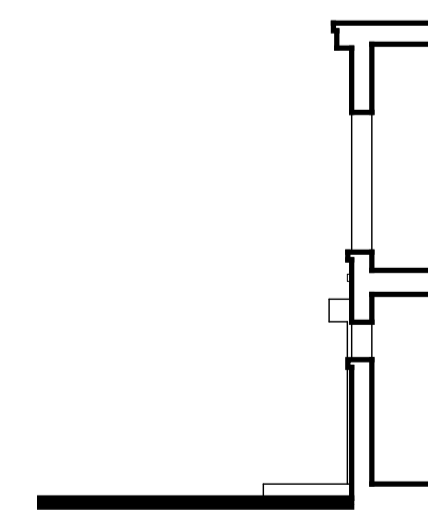

NORTH EAST ELEVATION 1:100

WearmouthArchitectural design  <small>Member of The Chartered Institute of Architectural Technologists</small>	
<small>Suite 108, Design Works, William Street, Felling, Gateshead, Tyne and Wear, NE10 0JF. Tel: 0191 438 2480 Mobile: 07800 258420 E-mail: info@weardtd.com Website: www.weardtd.com</small>	
<small>CLIENT STELLA PROPERTY INVESTMENTS</small>	
<small>PROJECT PROPOSED ACCESSIBLE TOILET & TERRACE, FILTRONA FOOTBALL CLUB SOUTH SHIELDS, N34 9PH</small>	
<small>TITLE EXISTING PLANS & ELEVATIONS</small>	
<small>SCALE 1:50/100 © A1</small>	<small>DATE JULY 2015</small>
<small>DRAWING No 3125 / 100</small>	