
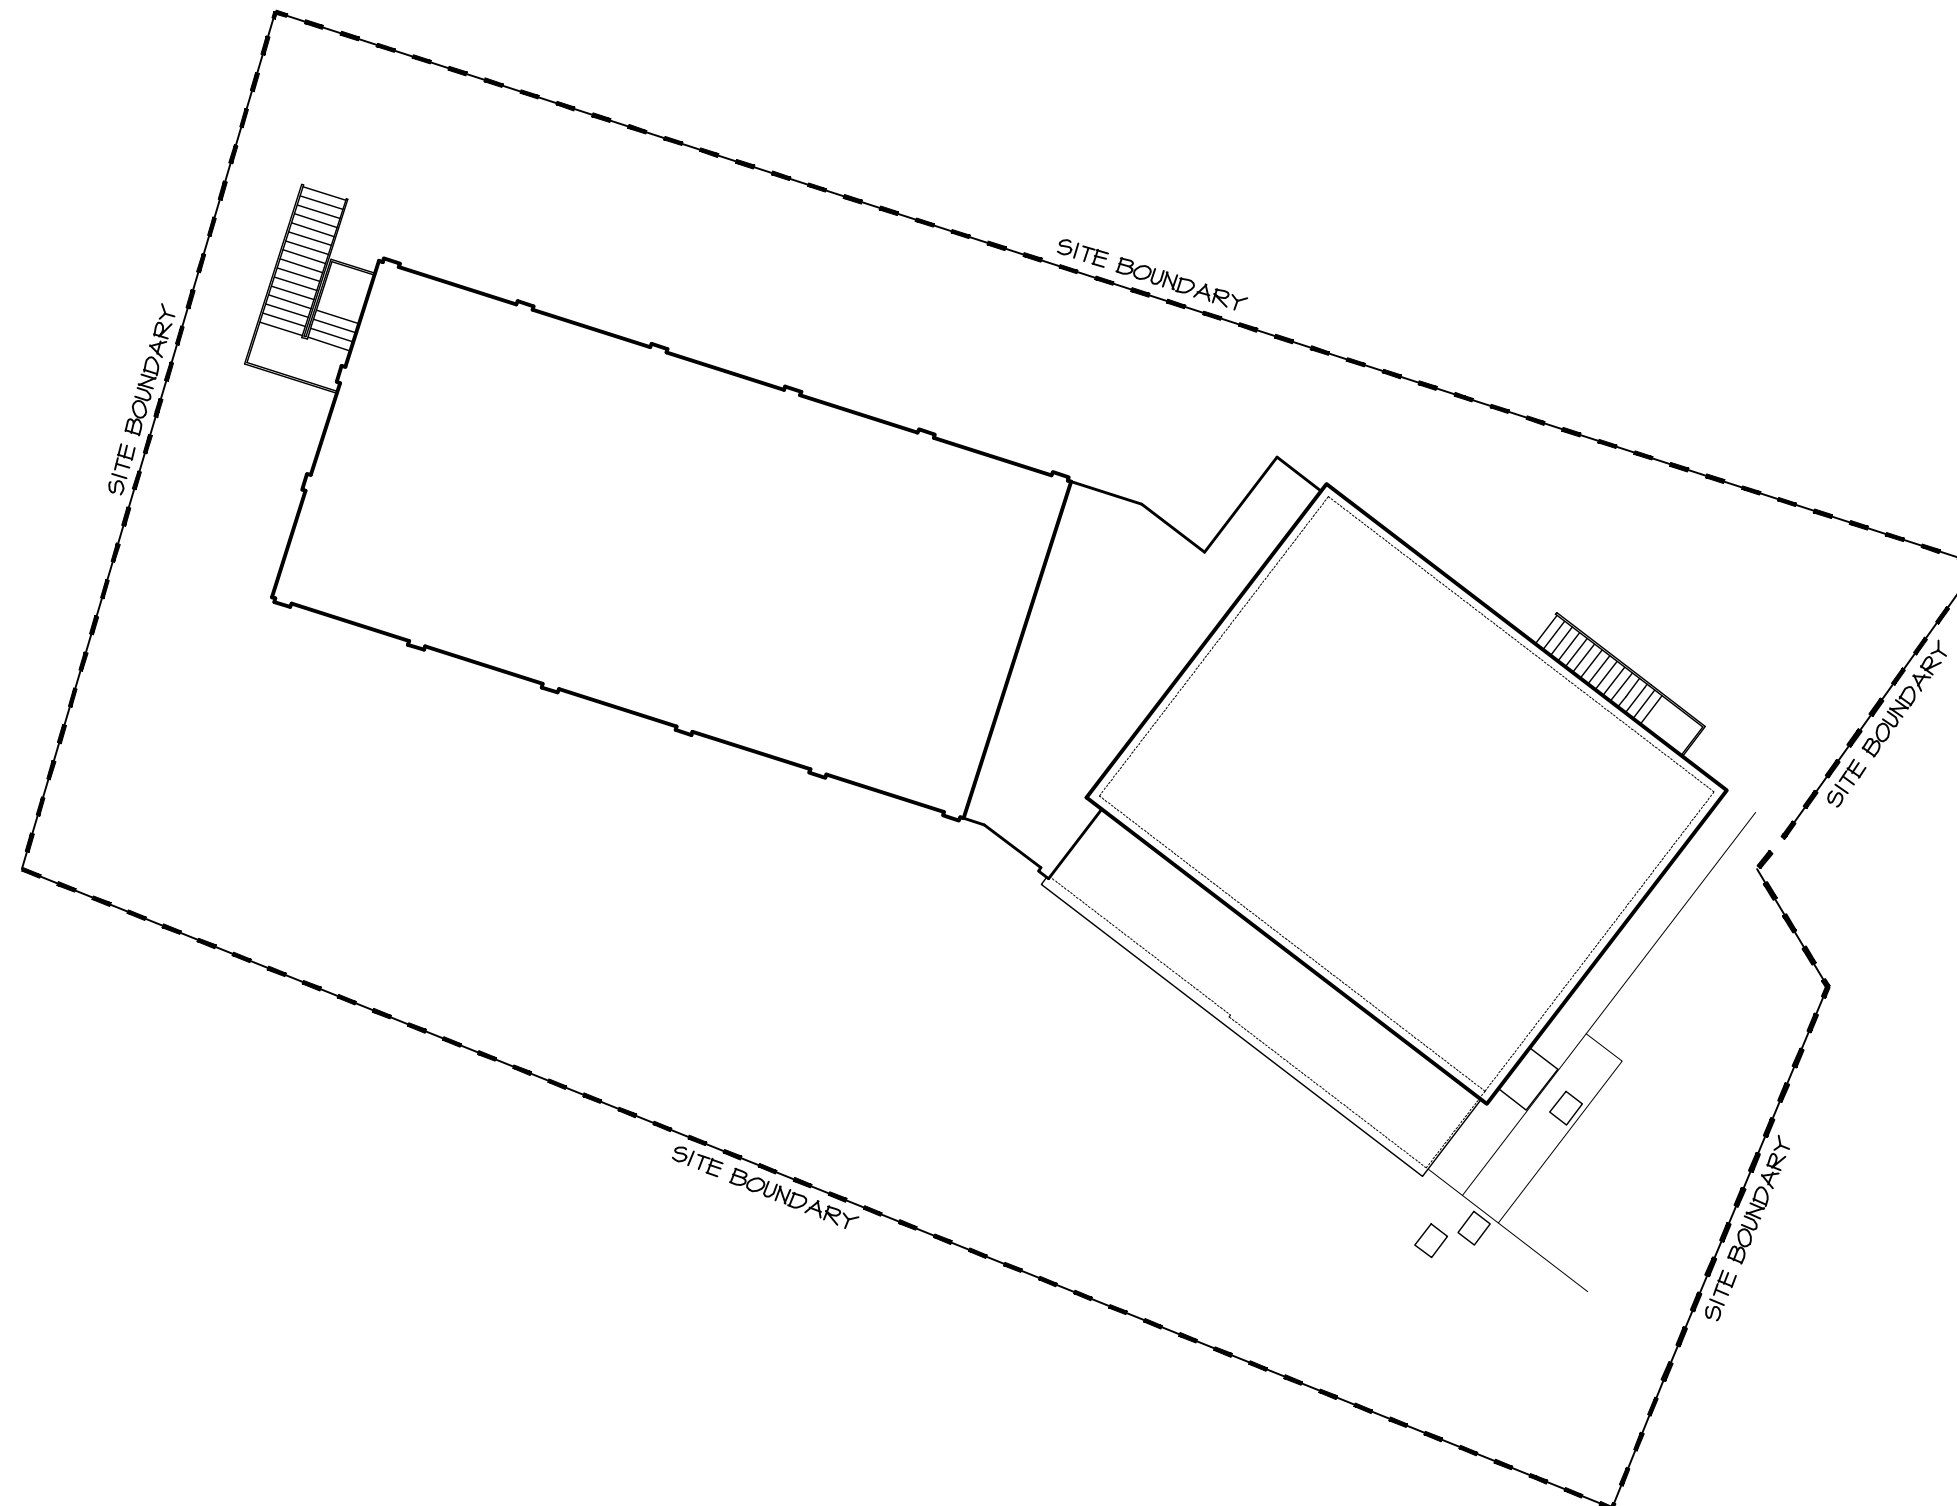


COPYRIGHT OF WEARMOUTH ARCHITECTURAL DESIGN

DO NOT SCALE FROM THE DRAWING  
USE ANNOTATED DIMENSIONS IN ALL CASES  
ALL DIMENSIONS TO BE CHECKED ON SITE

REPORT ANY DISCREPANCIES TO ARCHITECT IN WRITING  
BEFORE PROCEEDING

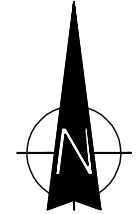

<b>WearmouthArchitectural</b> design	
<small>Studio of WearmouthArchitecturalDesign Suite 106, Design Works, Wilson Street, Felling, Gateshead, Tyne and Wear, NE10 0JF. Tel: 0161 458 2480 Mobile: 07880 289430 E-mail: info@wearmouth.com Website: www.wearmouth.com</small>	
CLIENT STELLA PROPERTY INVESTMENTS	
PROJECT PROPOSED ACCESSIBLE TOILET & TERRACE, FILTRONA FOOTBALL CLUB SOUTH SHIELDS, NE32 3UP	
TITLE EXISTING SITE LAYOUT & ROOF PLAN	
SCALE 1:200 © A3	DATE AUGUST 2015
DRAWING No 3125 / 102	