



PART GROUND FLOOR PLAN 1:50

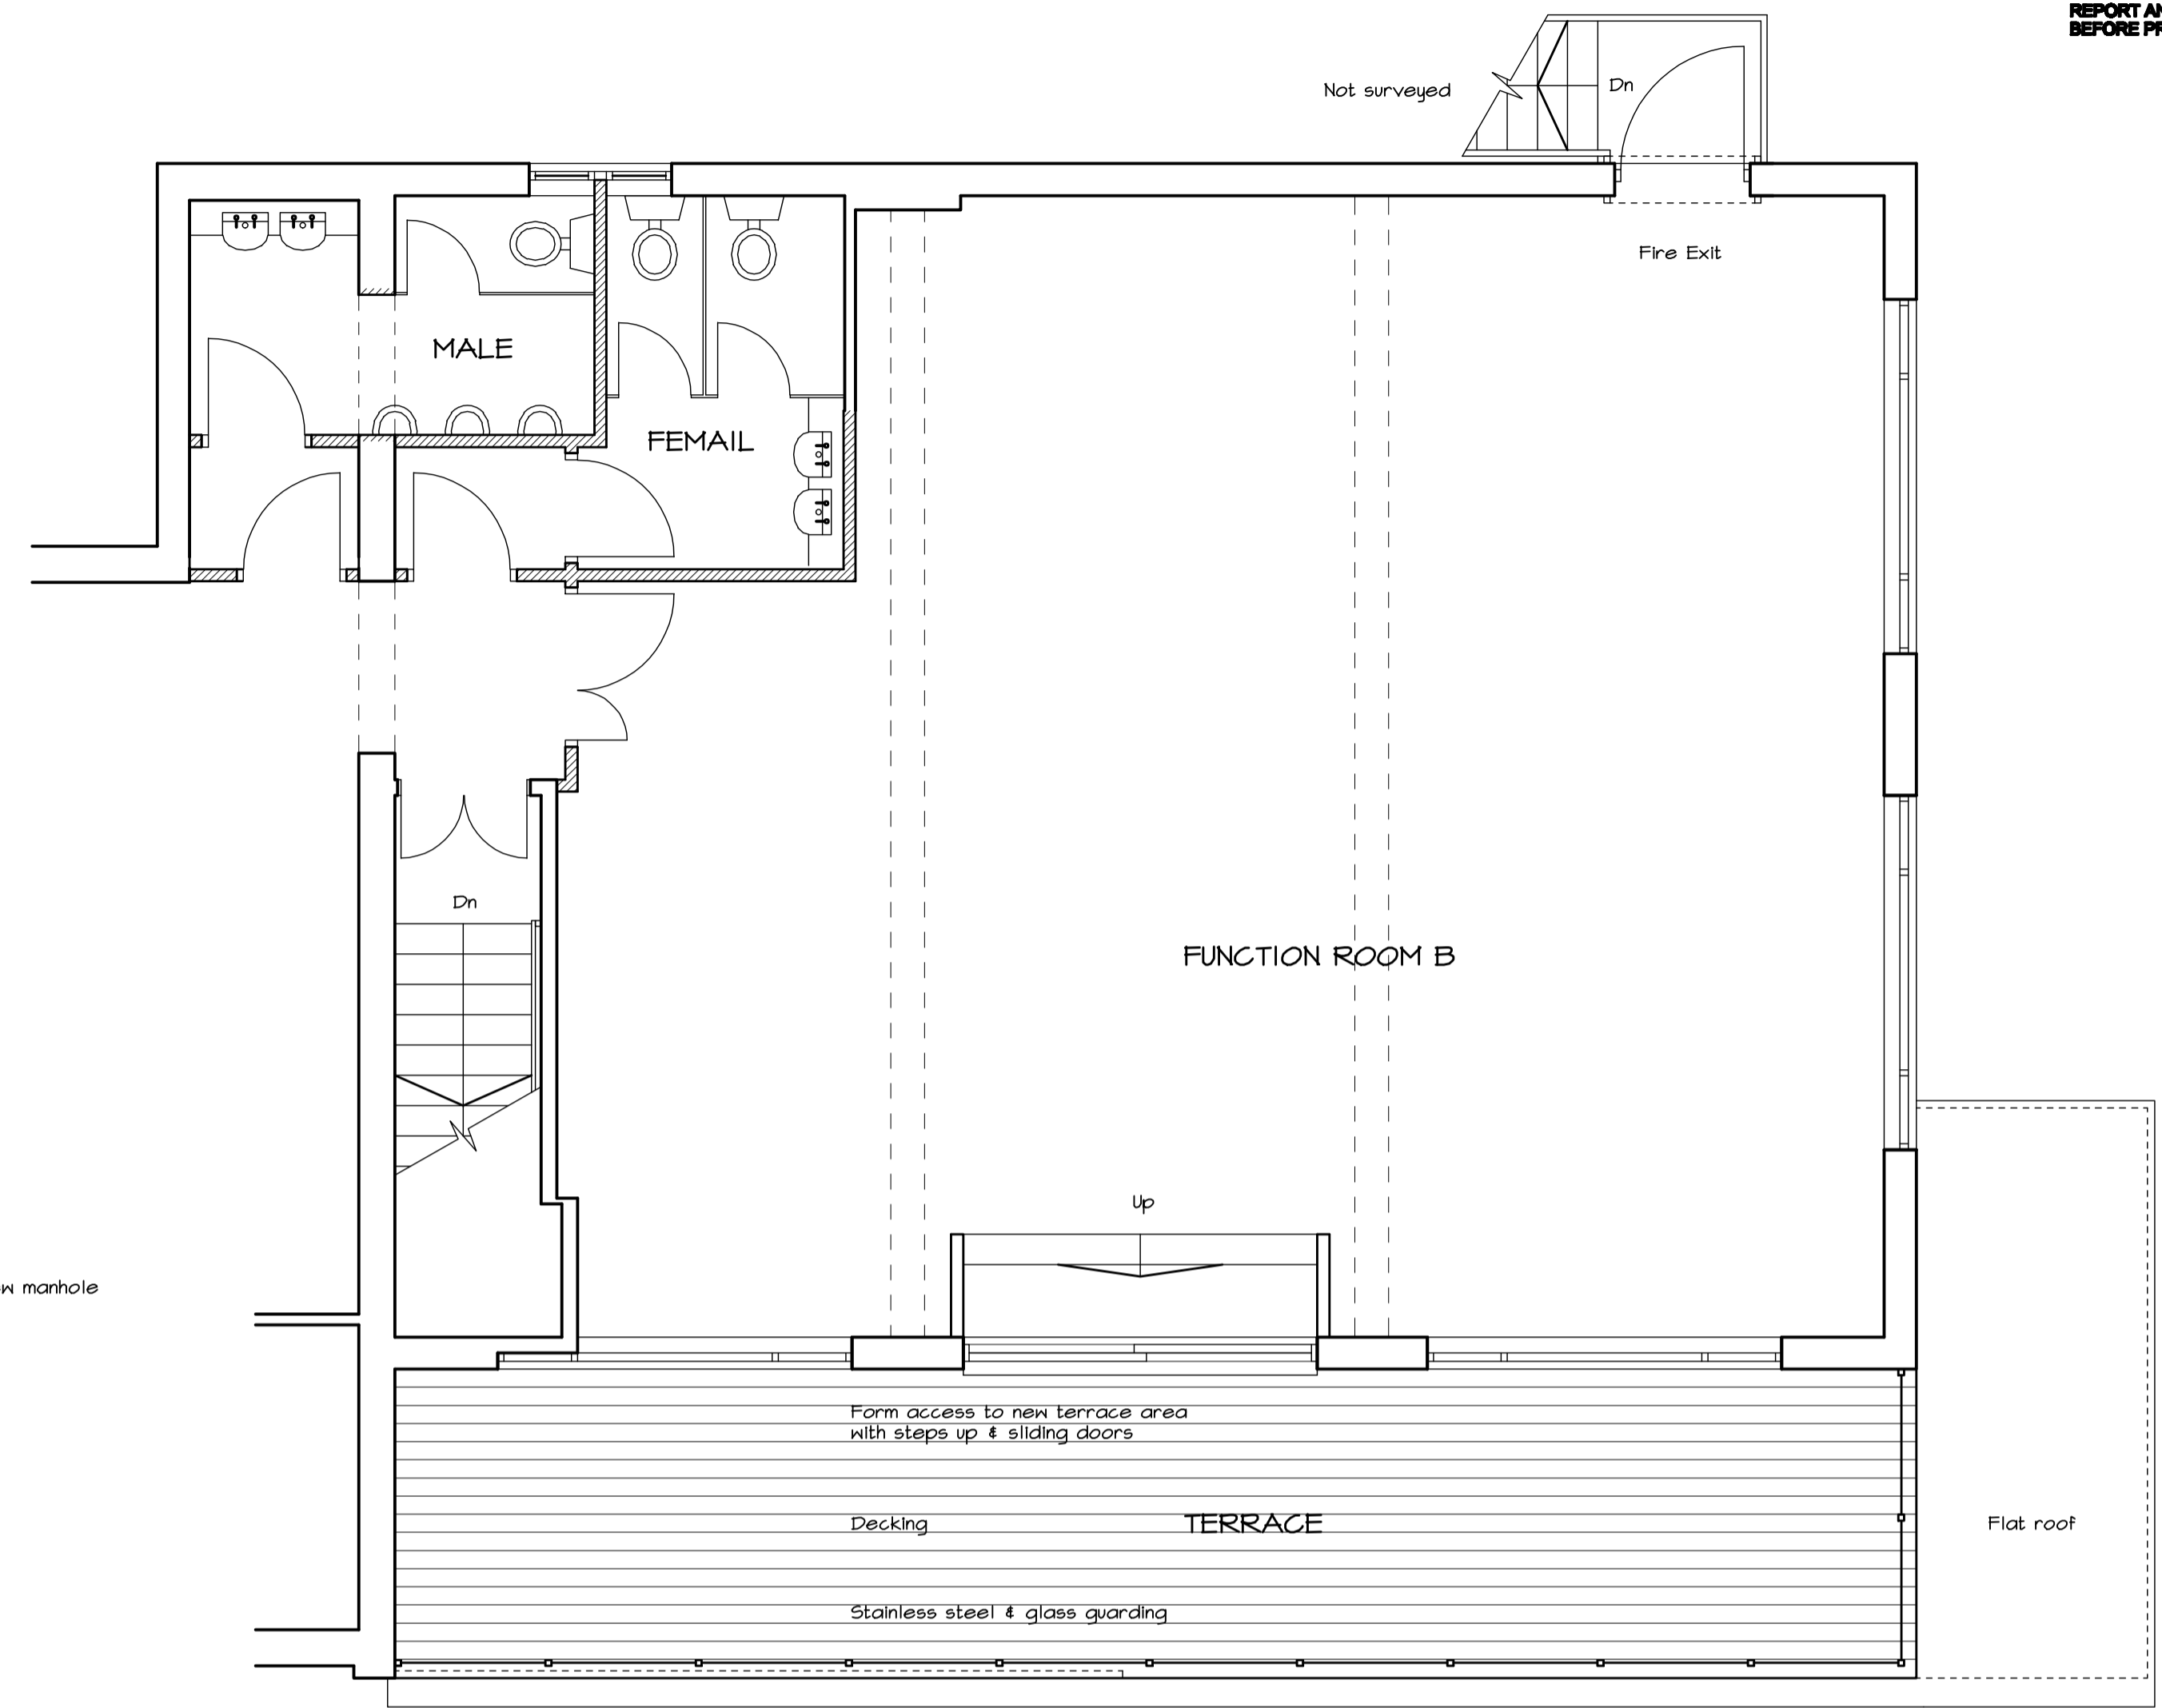


PART FIRST FLOOR PLAN 1:50

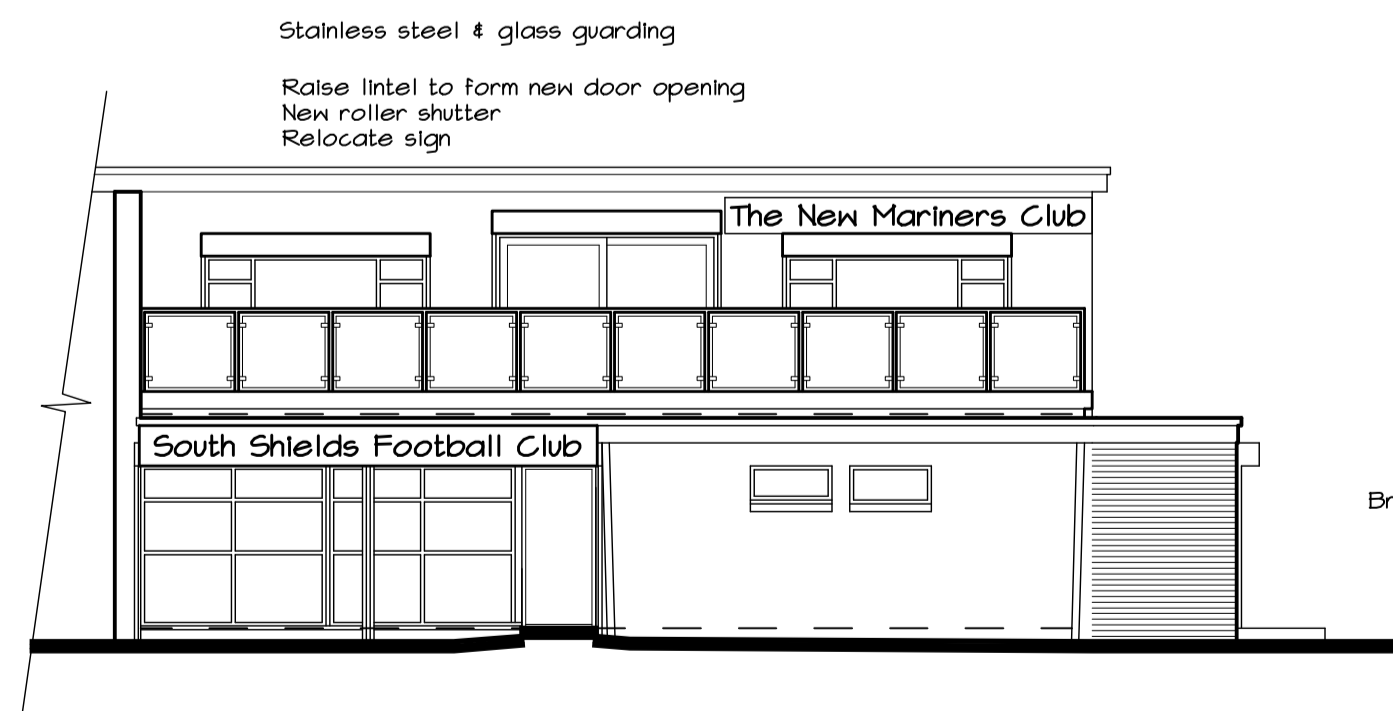

SOUTH WEST ELEVATION 1:100



SOUTH EAST ELEVATION 1:100

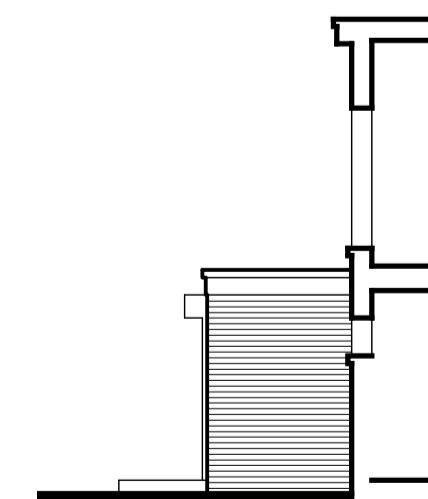

NORTH EAST ELEVATION 1:100

B 11/08/15 AA
Terrace door relocated

A 30/07/15 AA
Toilets altered



Member of The Chartered Institute of Architectural Technologists
 Suite 106, Design Works,
 William Street, Felling, Gateshead,
 Tyne and Wear, NE10 0JP.
 Tel: 0191 438 2489
 Mobile: 07380 258420
 E-mail: info@wead.co.uk
 Website: www.wead.co.uk

CLIENT
STELLA PROPERTY INVESTMENTS

PROJECT
PROPOSED ACCESSIBLE TOILET &
TERRACE, FILTRONA FOOTBALL CLUB
SOUTH SHIELDS, N34 9PH

TITLE
PROPOSED PLANS & ELEVATIONS

SCALE
1:50/100 @ A1 DATE
JULY 2015
DRAWING No 3125 / 101B