
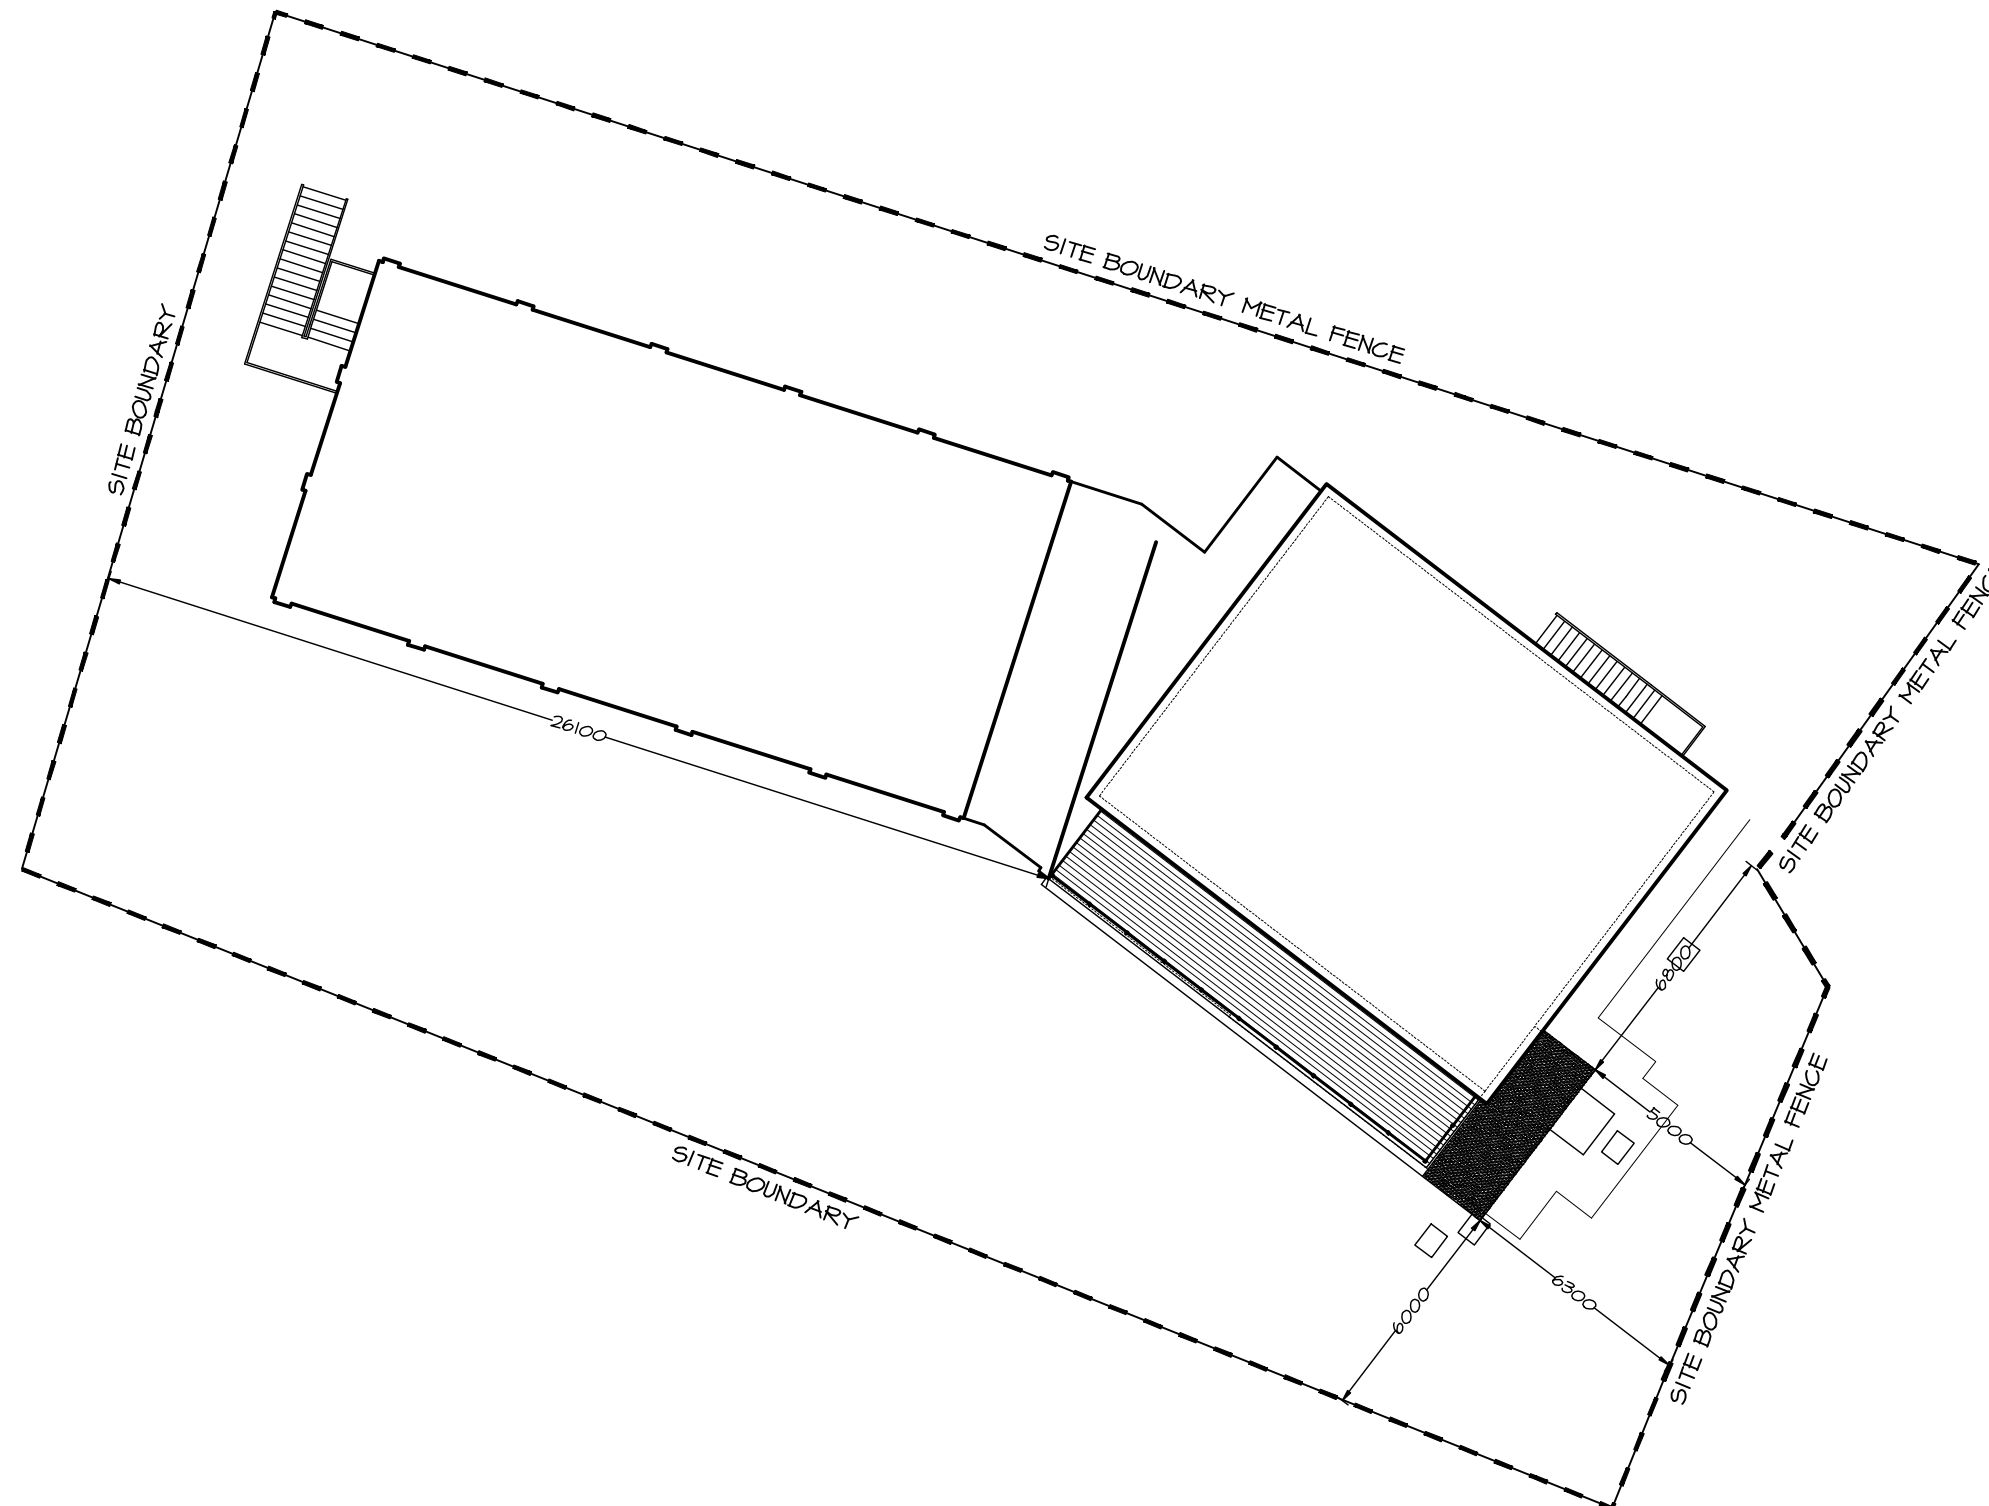



COPYRIGHT OF WEARMOUTH ARCHITECTURAL DESIGN

DO NOT SCALE FROM THE DRAWING
USE ANNOTATED DIMENSIONS IN ALL CASES
ALL DIMENSIONS TO BE CHECKED ON SITE

REPORT ANY DISCREPANCIES TO ARCHITECT IN WRITING
BEFORE PROCEEDING

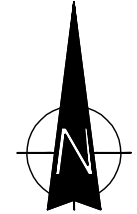

WearmouthArchitectural design	
	
<small>Standard of Excellence in Architectural Design</small>	
Suite 106, Design Works, Wilson Street, Felling, Gateshead, Tyne and Wear, NE10 0JF. Tel: 0161 458 2480 Mobile: 07880 289430 E-mail: info@weardid.com Website: www.weardid.com	
CLIENT	STELLA PROPERTY INVESTMENTS
PROJECT	PROPOSED ACCESSIBLE TOILET & TERRACE, FILTRONA FOOTBALL CLUB SOUTH SHIELDS, NE32 3UP
TITLE	PROPOSED SITE LAYOUT & ROOF PLAN
SCALE 1:200 © A3	DATE AUGUST 2015
DRAWING No 3125 / 103	