




FRONT ELEVATION ( EAST )

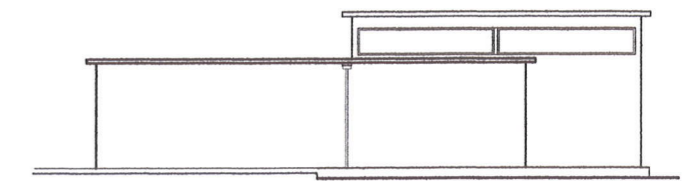


SIDE ELEVATION ( NORTH )

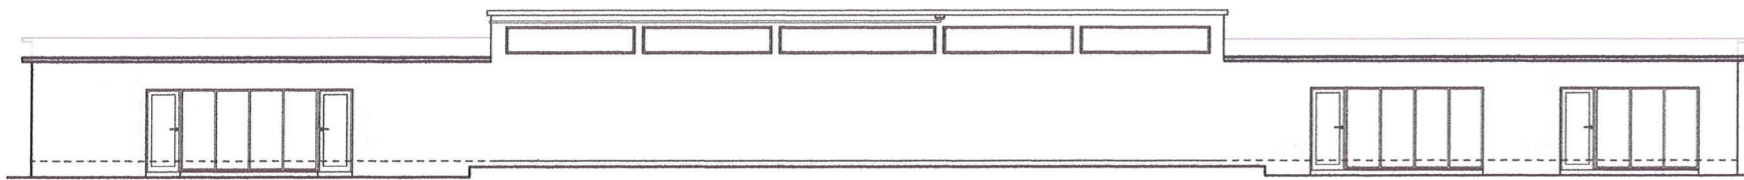


REAR ELEVATION ( WEST )

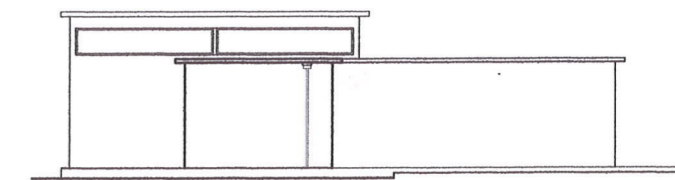

SIDE ELEVATION ( SOUTH )

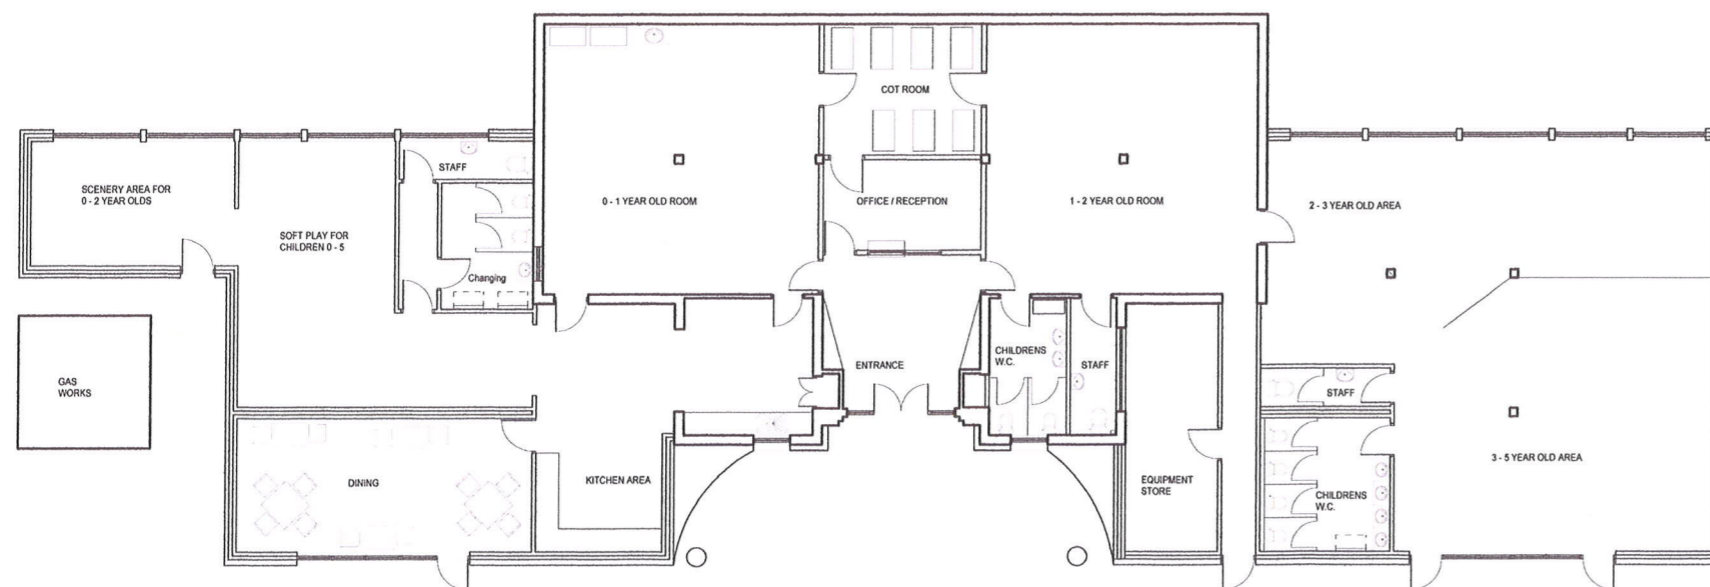

EXISTING FLOOR PLAN

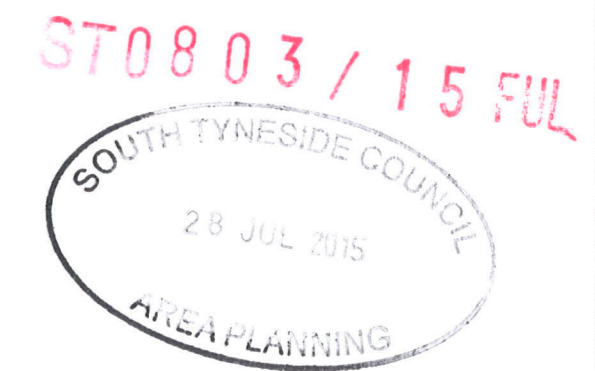

**Michael Rathbone** ABEng  
**Architectural & Surveying**  
 5 Church Hill, Chilton  
 Alnwick, NE66 5PY  
 01668 215227  
 01793 071743  
 michael@mrvd.wanadoo.co.uk

Building PROPOSED ALTERATIONS & EXTENSION TO  
 LIBRARY BUILDING TO FORM NURSERY  
 CLEADON LIBRARY, SOUTH SHIELDS  
 NORTHUMBERLAND, NE34 6AS  
 Dwg Title EXISTING PLANS & ELEVATIONS

Scale 1:100 @ A1 1:200 @ A3 Copyright © 2014  
 Arch  Mech  Elect   
 Initial Creation Date MARCH 2014 Issue 1 Revision August 2014 1  
 Sheet 2 Dwg No. 38/13