




FRONT ELEVATION (EAST)

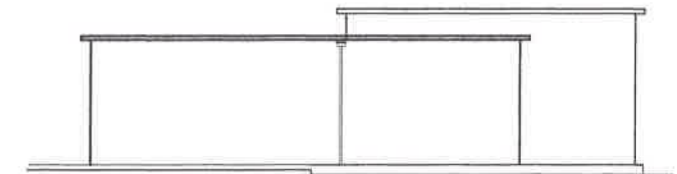


SIDE ELEVATION (NORTH)

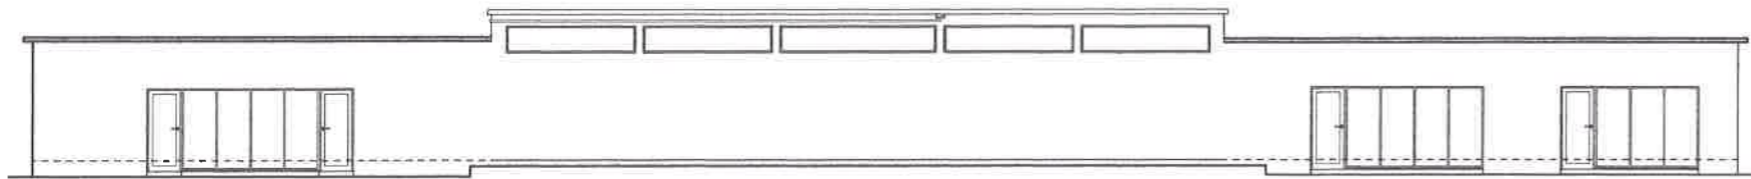

REAR ELEVATION (WEST)

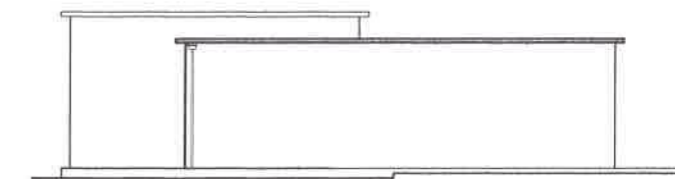

SIDE ELEVATION (SOUTH)

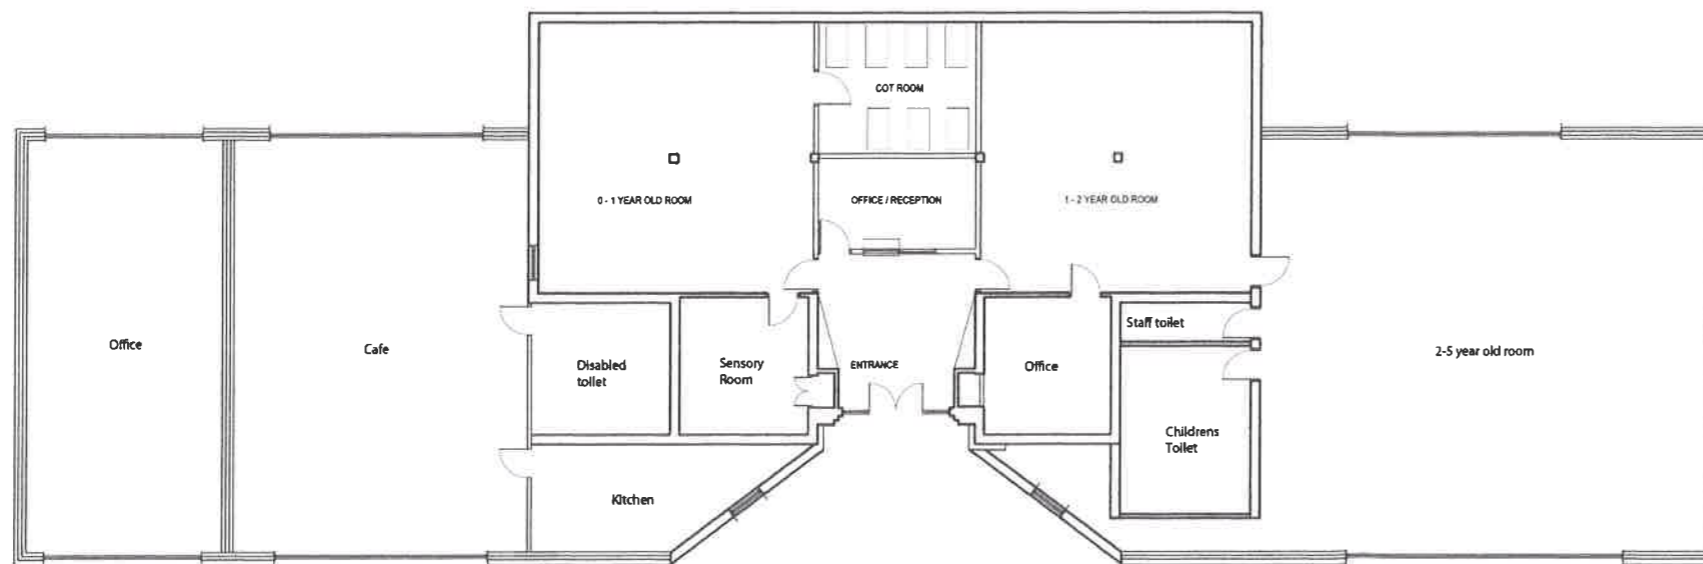

PROPOSED FLOOR PLAN

ST0803 / 15 FUL
 SOUTH TYNESIDE COUNCIL
 28 JUL 2015
 AREA PLANNING

Michael Rathbone ABEng
 Architectural & Surveying
 5 Church Hill, Chilton
 Amwick, NE66 5PY
 01668 215227
 07796 071743
m.rathbone@tryston.co.uk

Building PROPOSED ALTERATIONS & EXTENSION TO
 LIBRARY BUILDING TO FORM NURSERY
 CLEADON LIBRARY, SOUTH SHIELDS
 NORTHUMBERLAND, NE34 6AS
 Dwg Title PROPOSED PLANS & ELEVATIONS

Scale 1:100 @ A1 1:200 @ A3 Copyright © 2014
 Arch Mech Elec
 Initial Creation Date MARCH 2014 Issue 1 Revision August 2014 1
 Sheet 2 Dwg No 38/13