


SITE PLAN

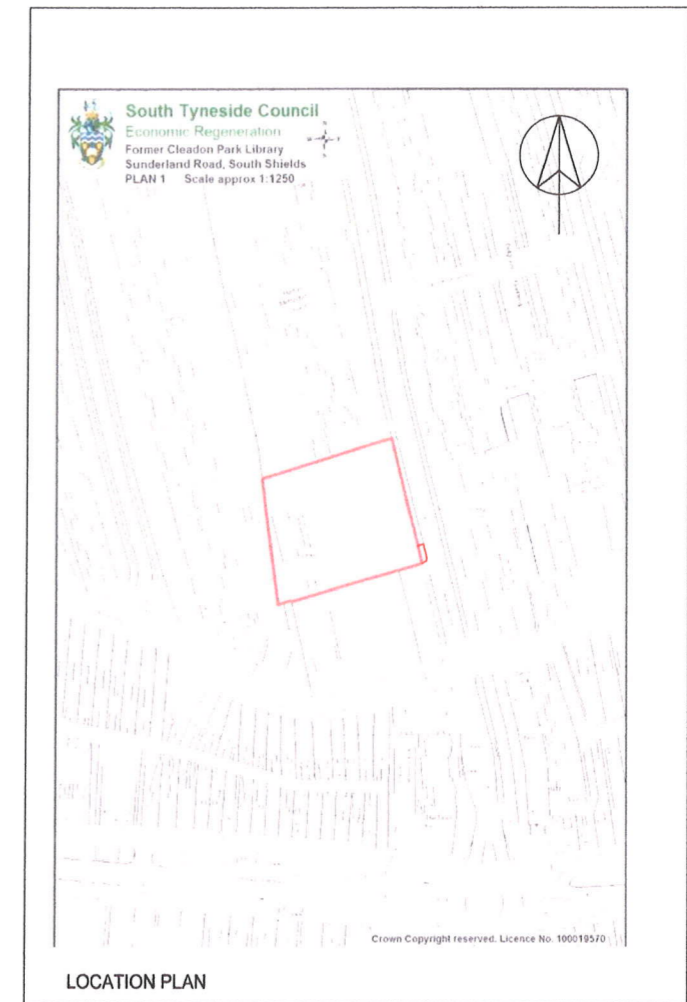

LOCATION PLAN

ST0803 / 15 FUL



Michael Rathbone ABEng
Architectural & Surveying

5 Church Hill, Chilton
 Alnwick, NE66 5PY
 01668 215227
 07796 071743
 michael@mrvsl.wanadoo.co.uk

Building **PROPOSED ALTERATIONS & EXTENSION TO LIBRARY BUILDING TO FORM NURSERY CLEADON LIBRARY, SOUTH SHIELDS NORTHUMBERLAND, NE34 6AS**
 Dwg Title **PROPOSED SITE PLAN**

Scale 1:200 @ A1 Copyright © 2014
 Arch Mech Elect
 Initial Creation Date MARCH 2014 Issue 1 Revision September 2012
 Sheet 4 Dwg. No. 38/13