




1.2M @ 1:20
 3M @ 1:50
 6M @ 1:100

 

SCALE BAR
 ORIGINAL DRAWING A3 SIZE

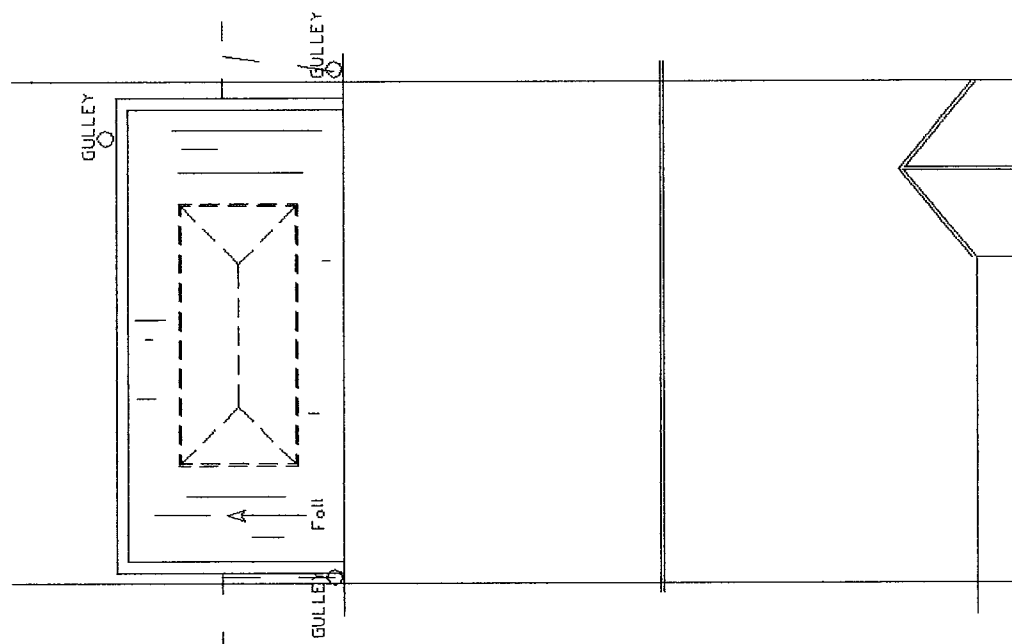

PROPOSED ROOF PLAN

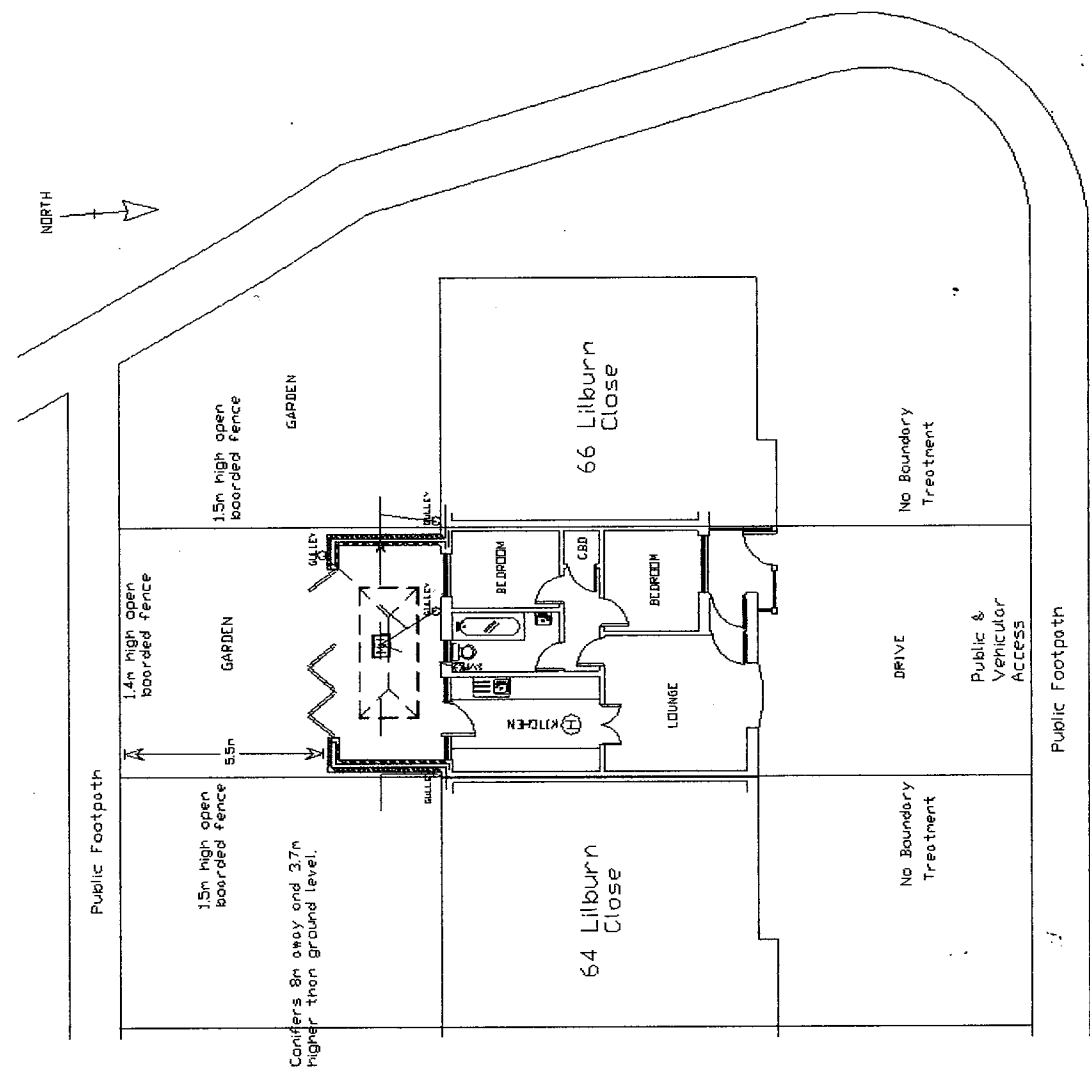

PROPOSED SITE PLAN 1:200

65 Lilburn Close, Boldon, South Tyneside.
 Single Storey Rear Extension
 Drawing No. L66 / Scale 1:100
 Date 15/07/2015
 Mr AM Watt
 20 Alpine Way Sunderland SR3 1TN
 Tel No. 0191 5226401
 078116 050 33