




First Floor 1:50

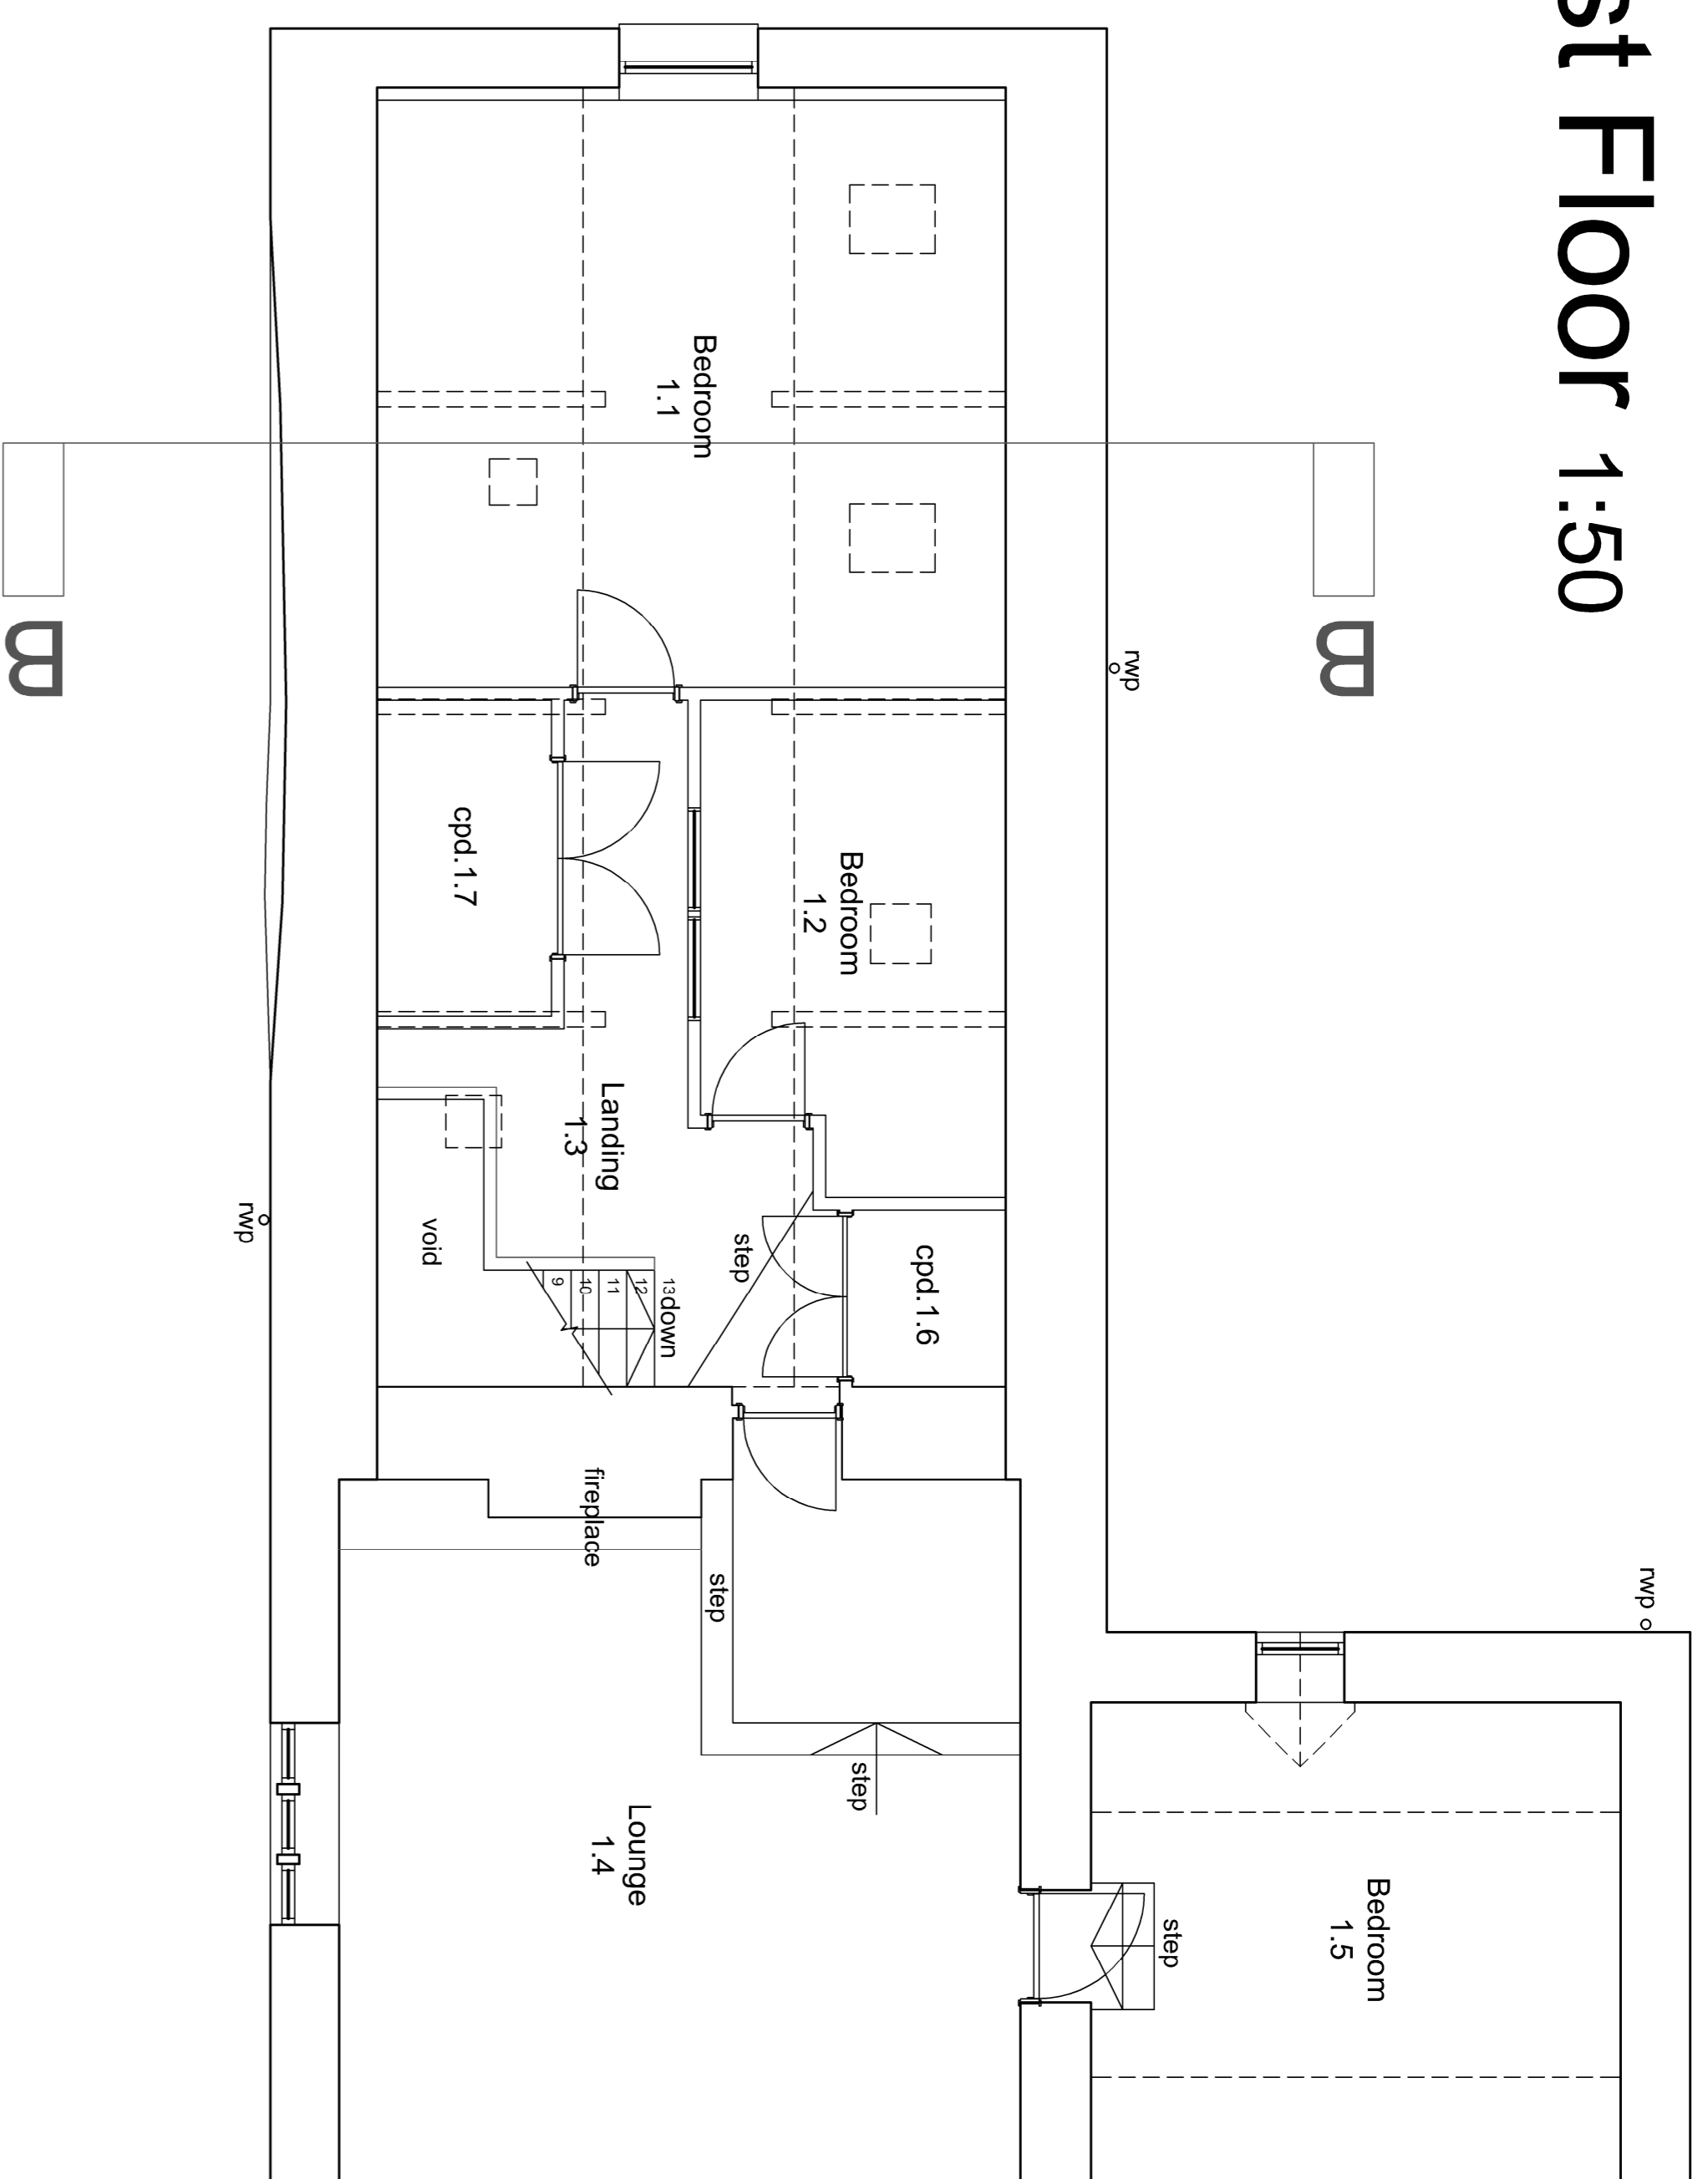


Ground Floor 1:50

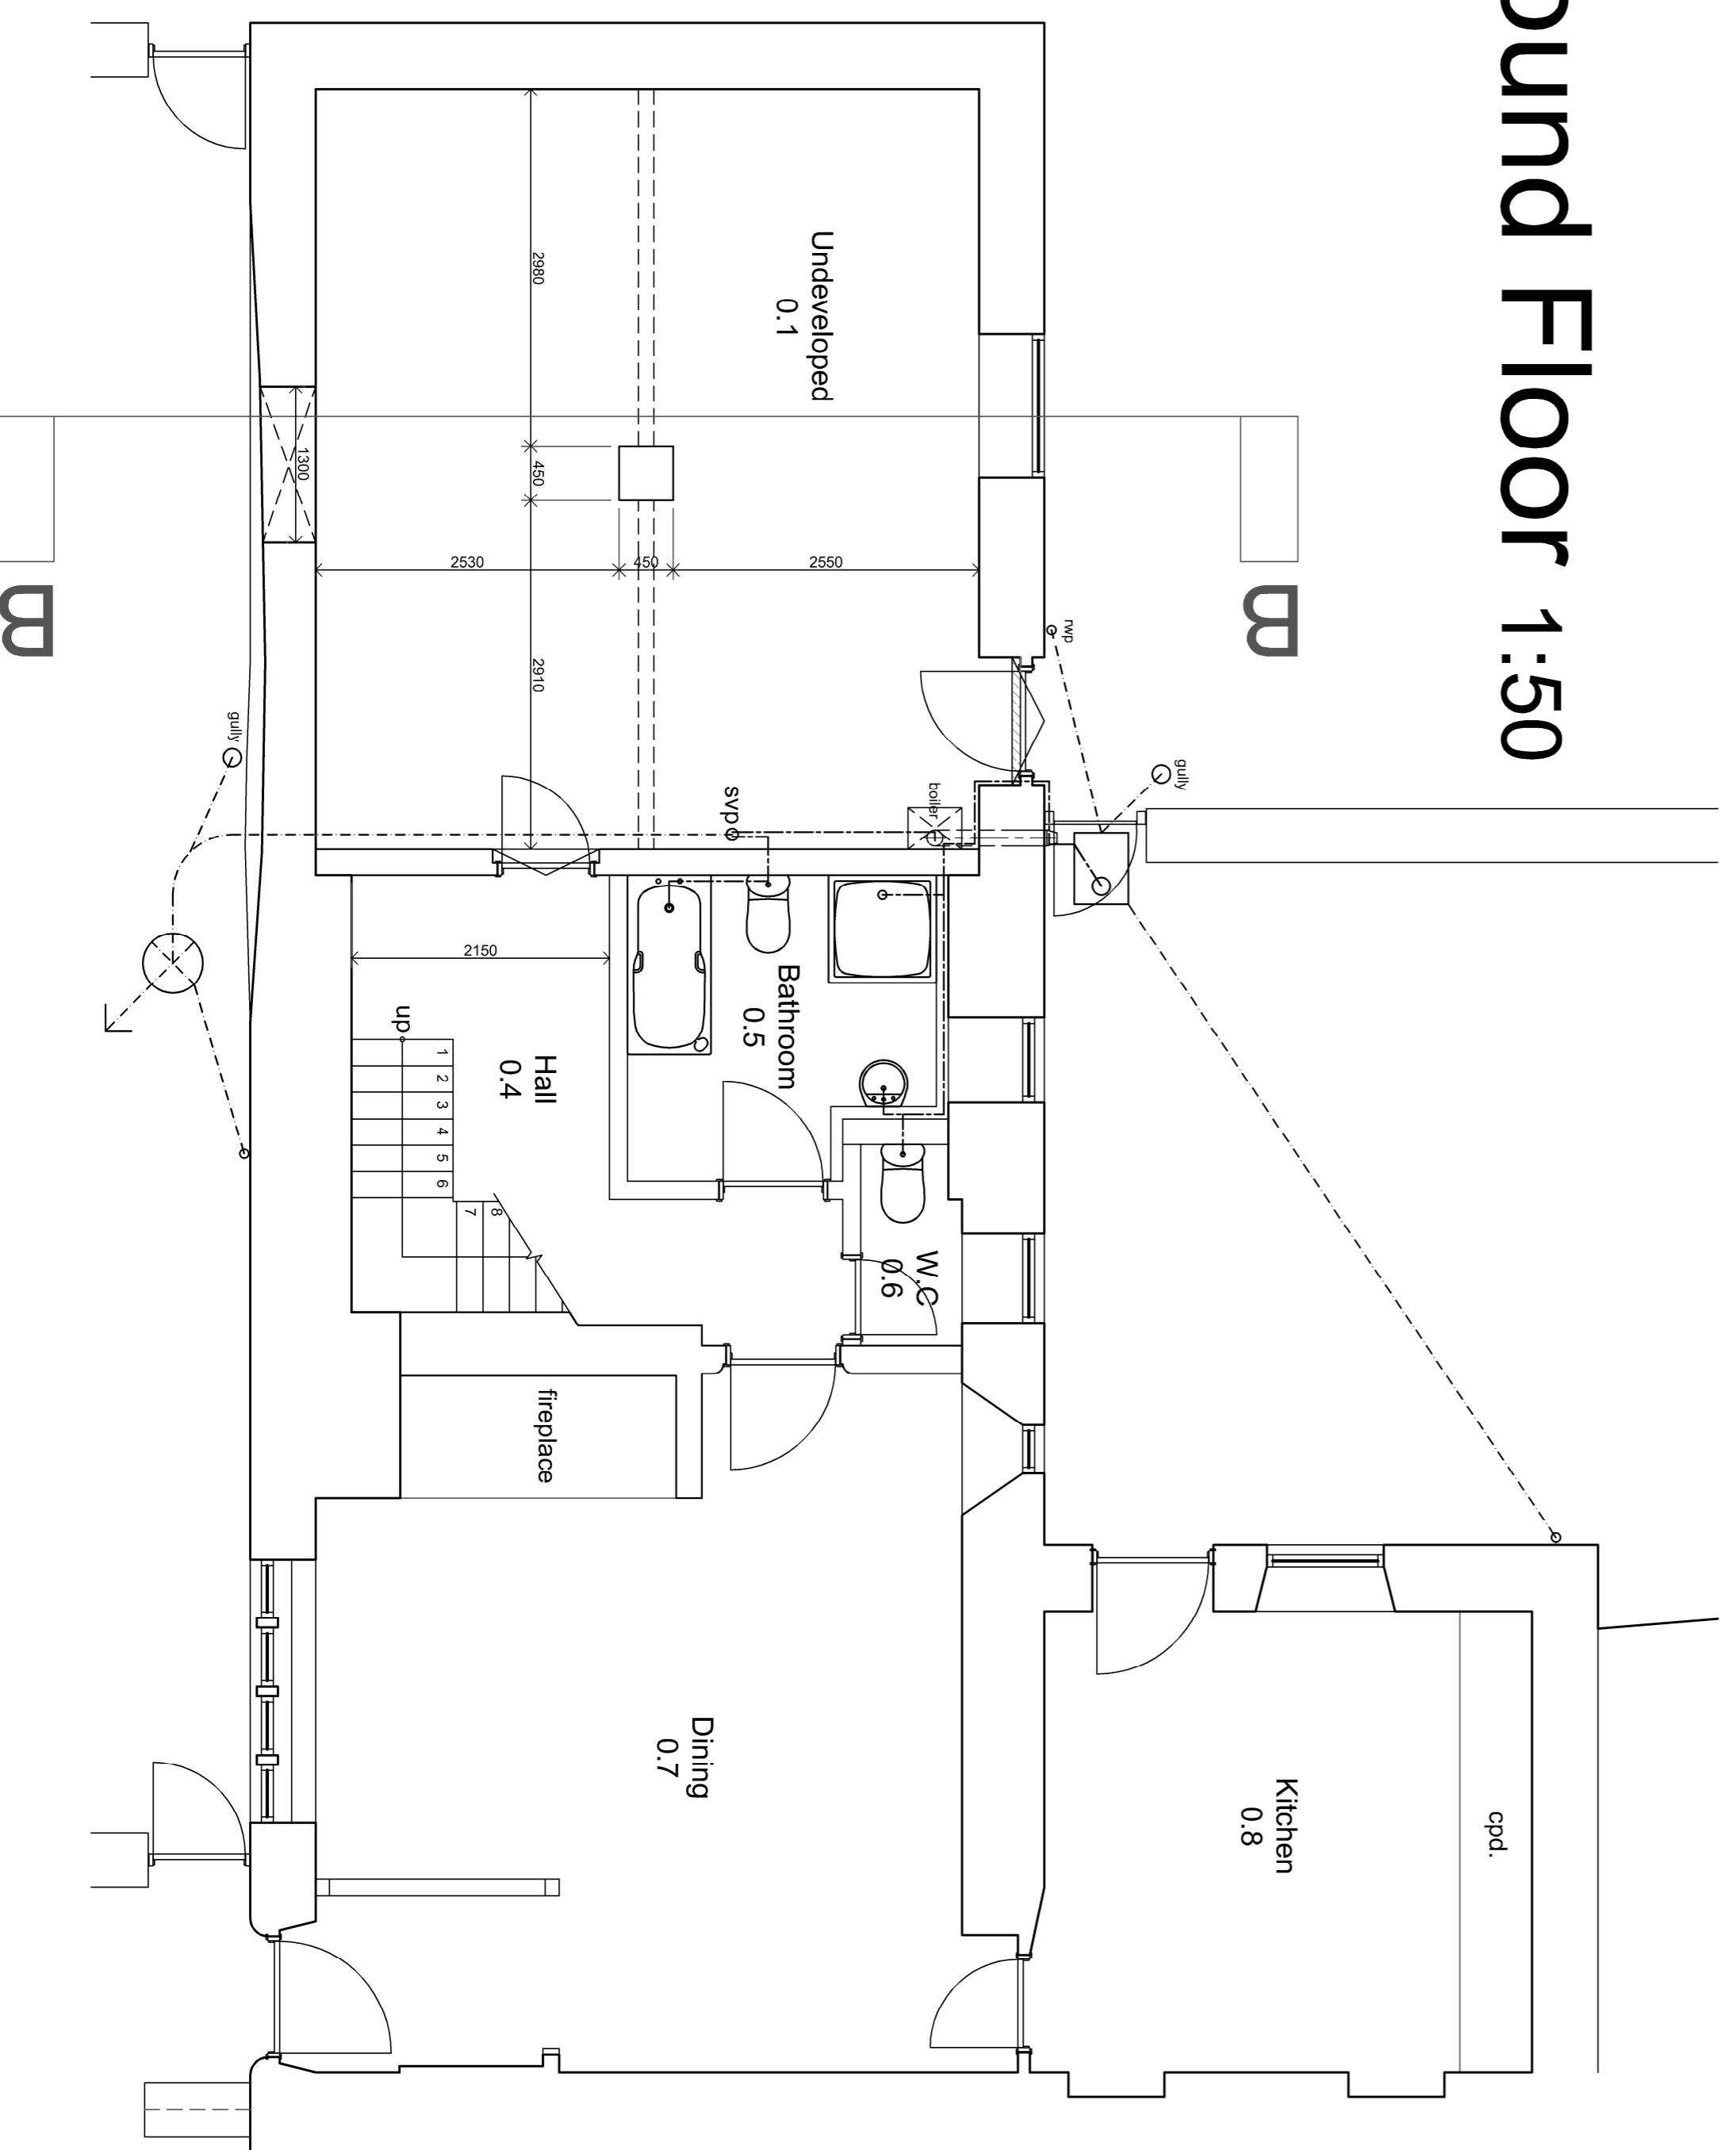

Section A-A 1:50

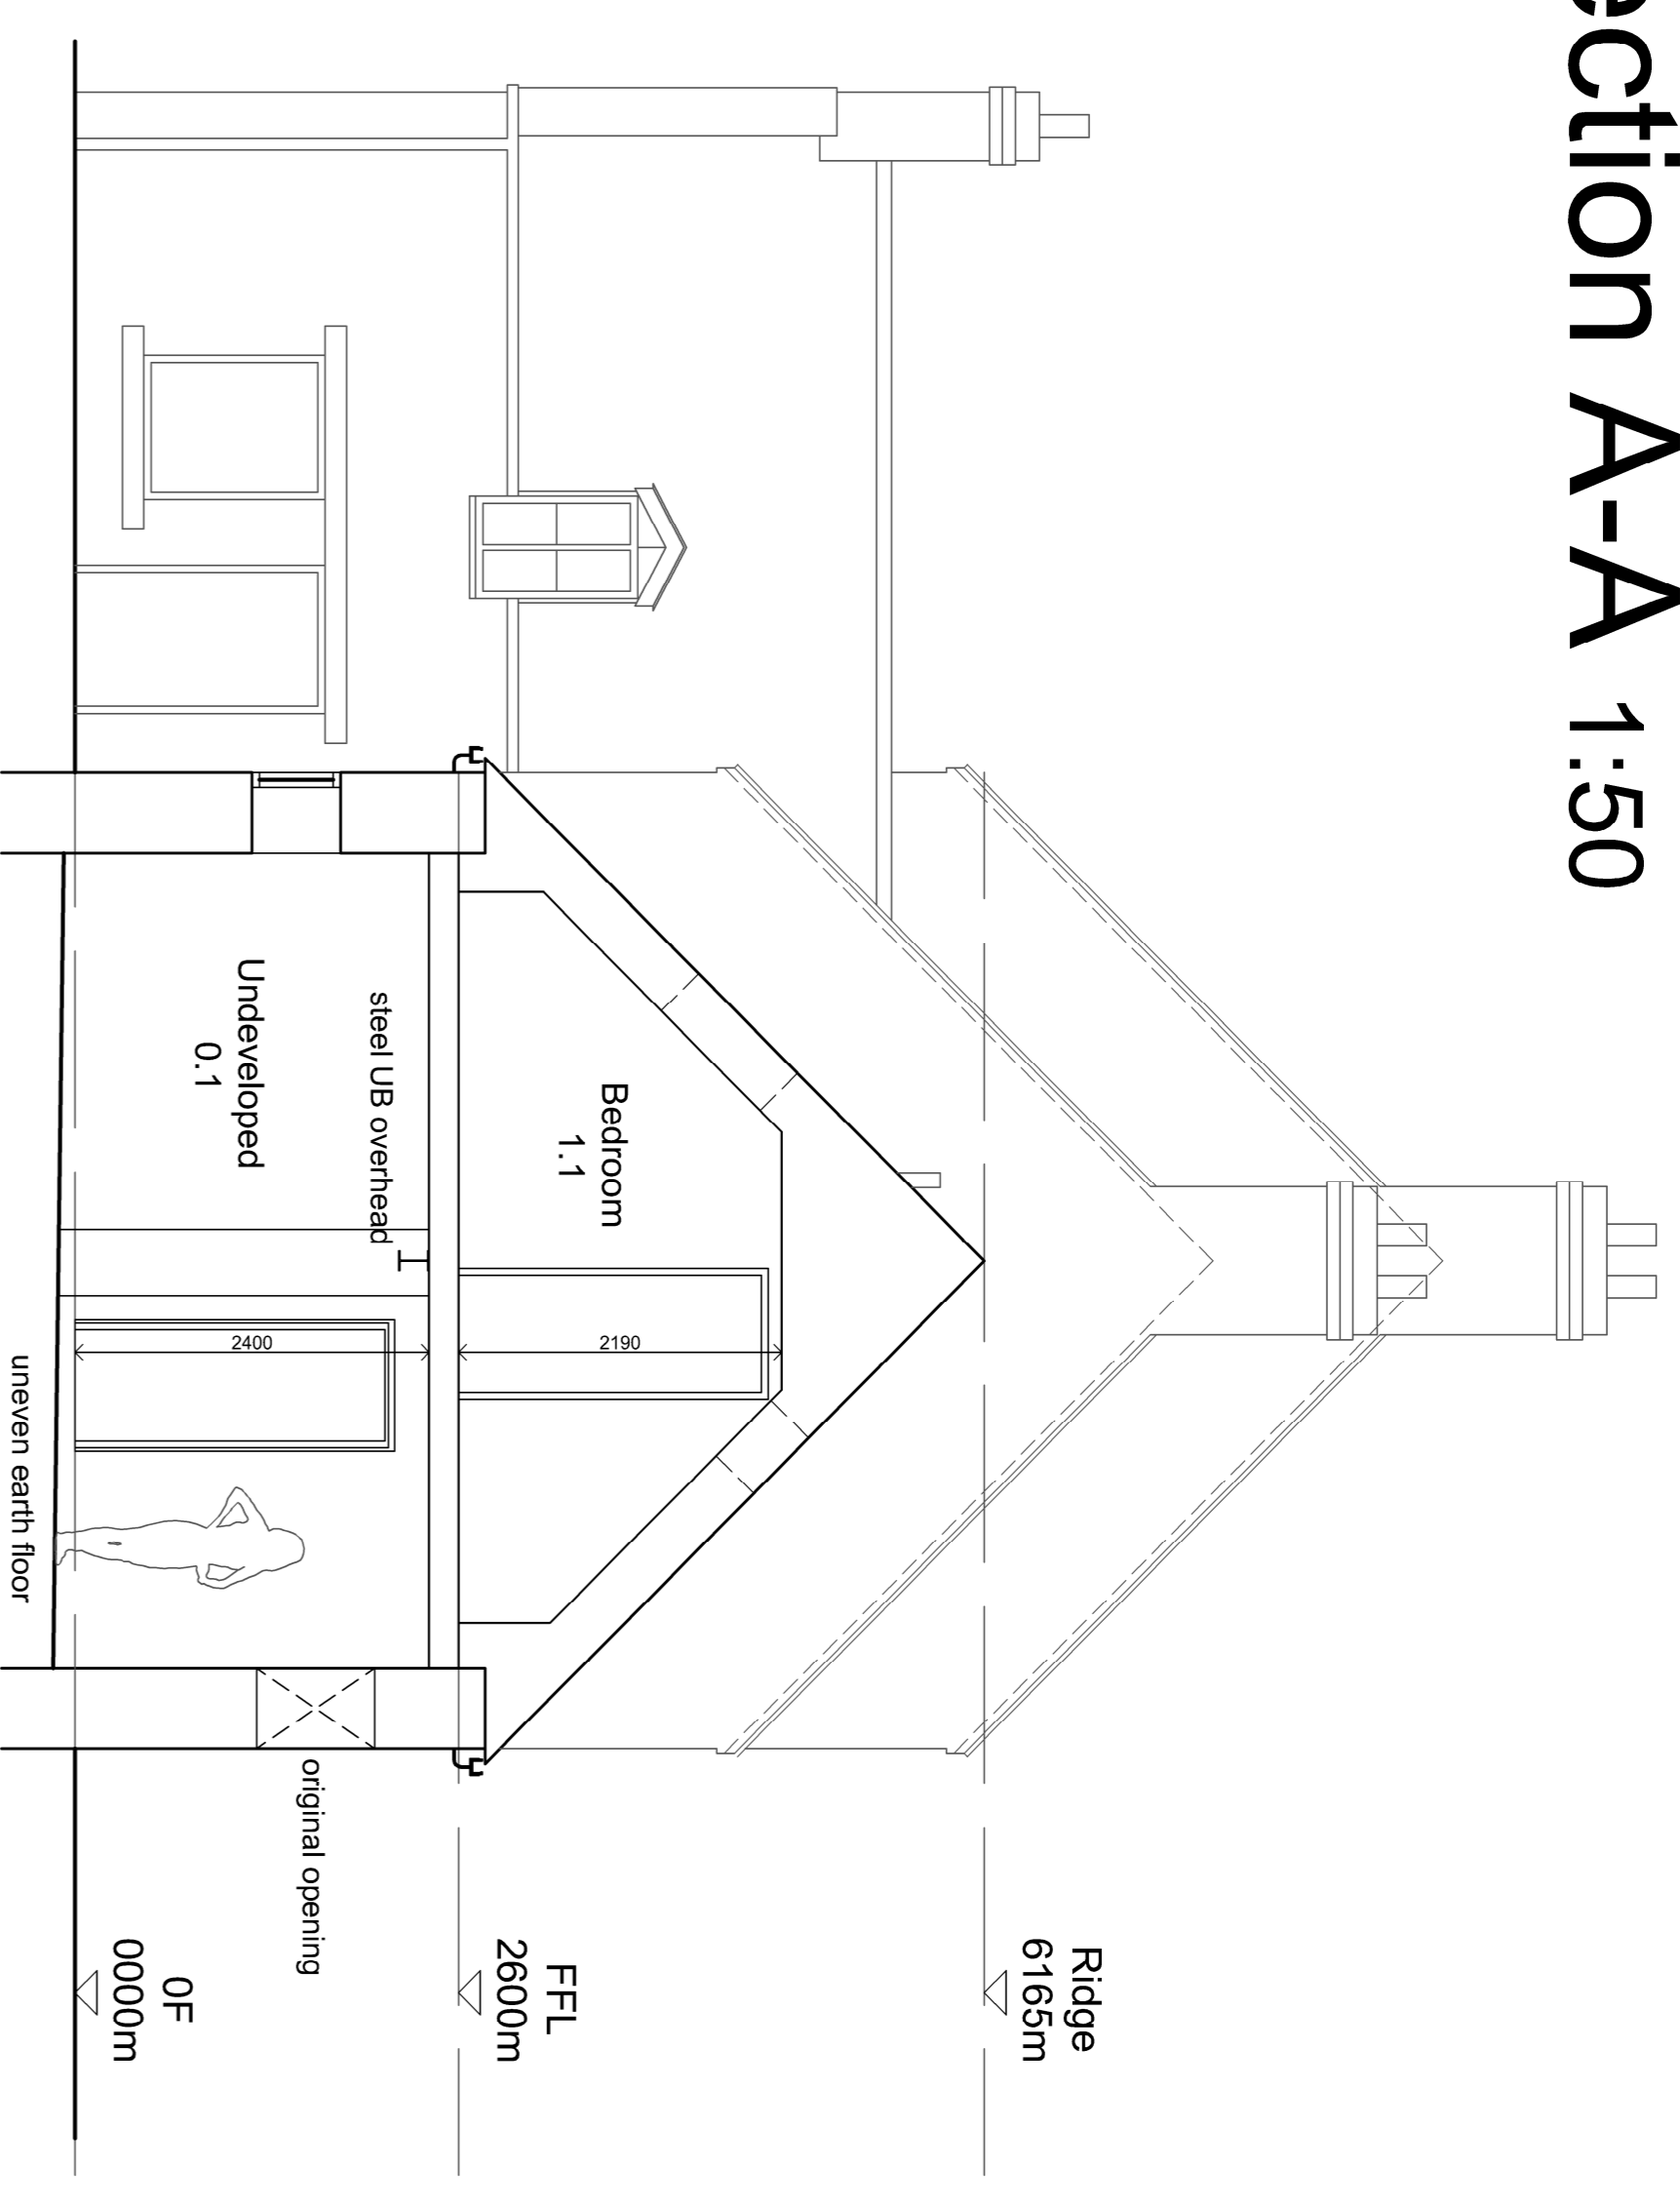

Roof Plan 1:100

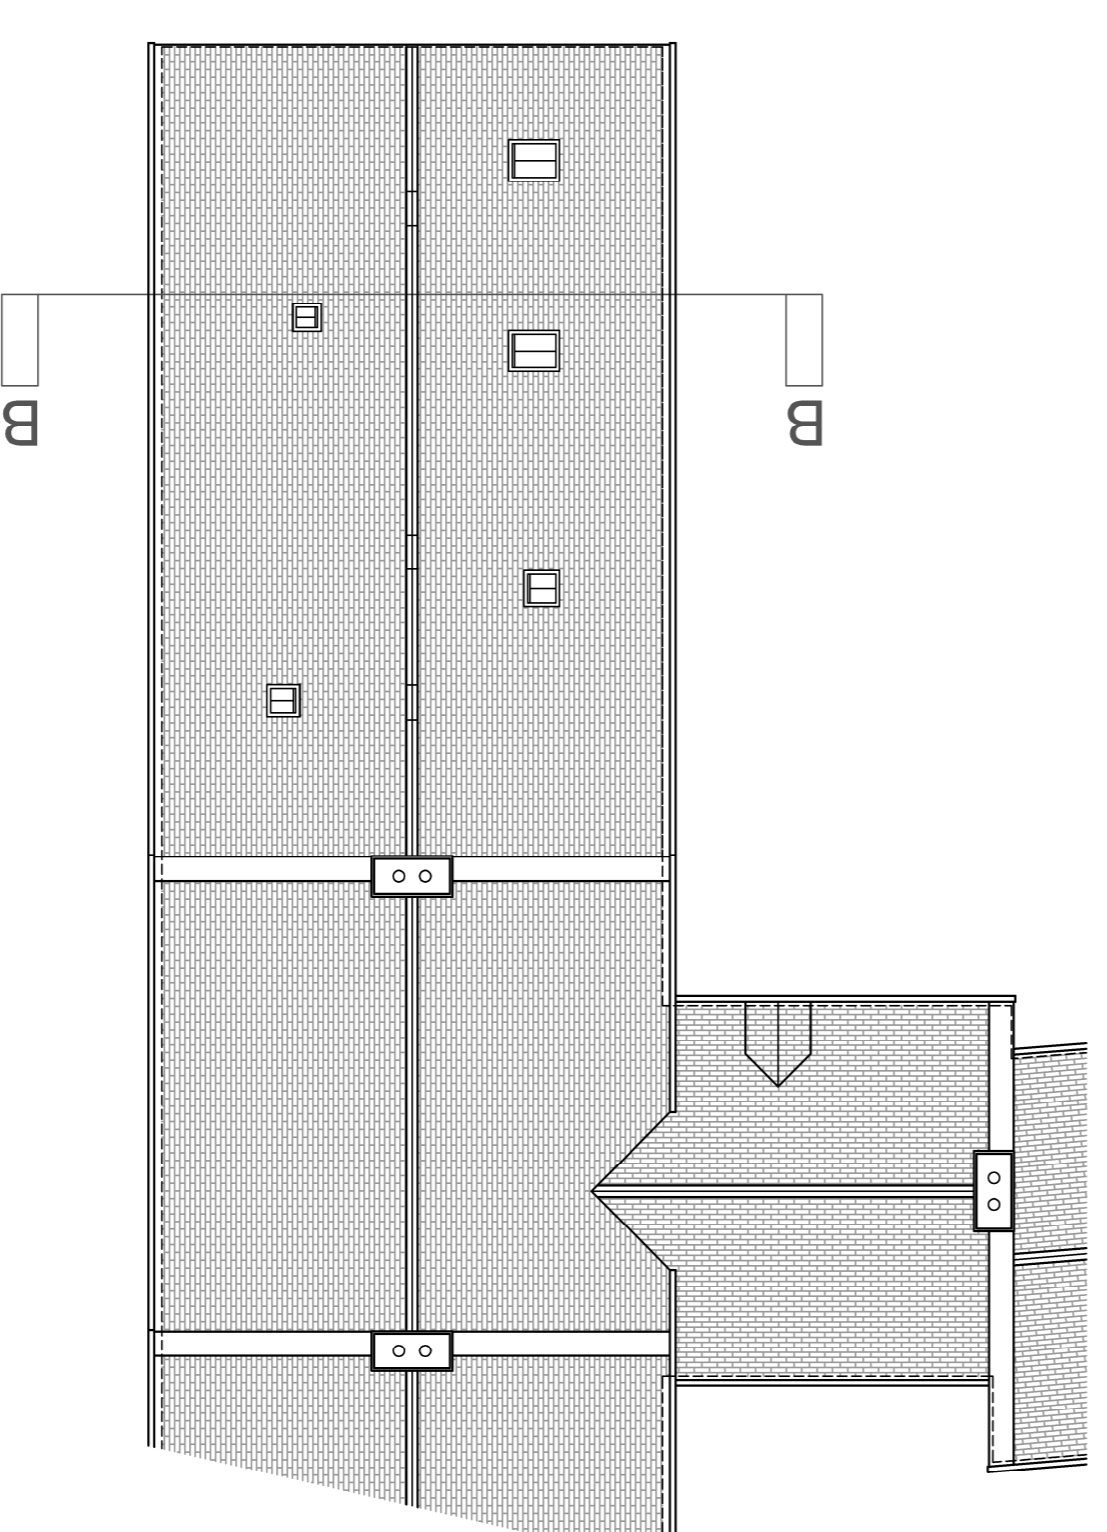

TENDER

REV.	DATE	DWN	CHK	NOTE
4110			(4)	02

SCALE 1:50 @ A1 DWN CB CHK PBN

JOB Mr & Mrs Thurston
Bede House, Jarrow

CONTENT Existing


Plans & Section A-A

DATE	ISSUED	02.06.15
22.12.14		

ALL DIMENSIONS ARE TO BE CHECKED ON SITE PRIOR TO PROCEEDING

REGISTERED FIRM

REGISTERED FIRM

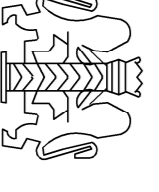

AINSWORTH SPARK ASSOCIATES

ARCHITECTS INTERIOR DESIGNERS PLANNING SUPERVISORS PROJECT MANAGERS
 2000 Burnside Road, Newcastle, NSW 1606
 Telephone: +61 (0) 151 2523334
 Email: arch@spark.com.au
 Website: www.ainsworthspark.com

