
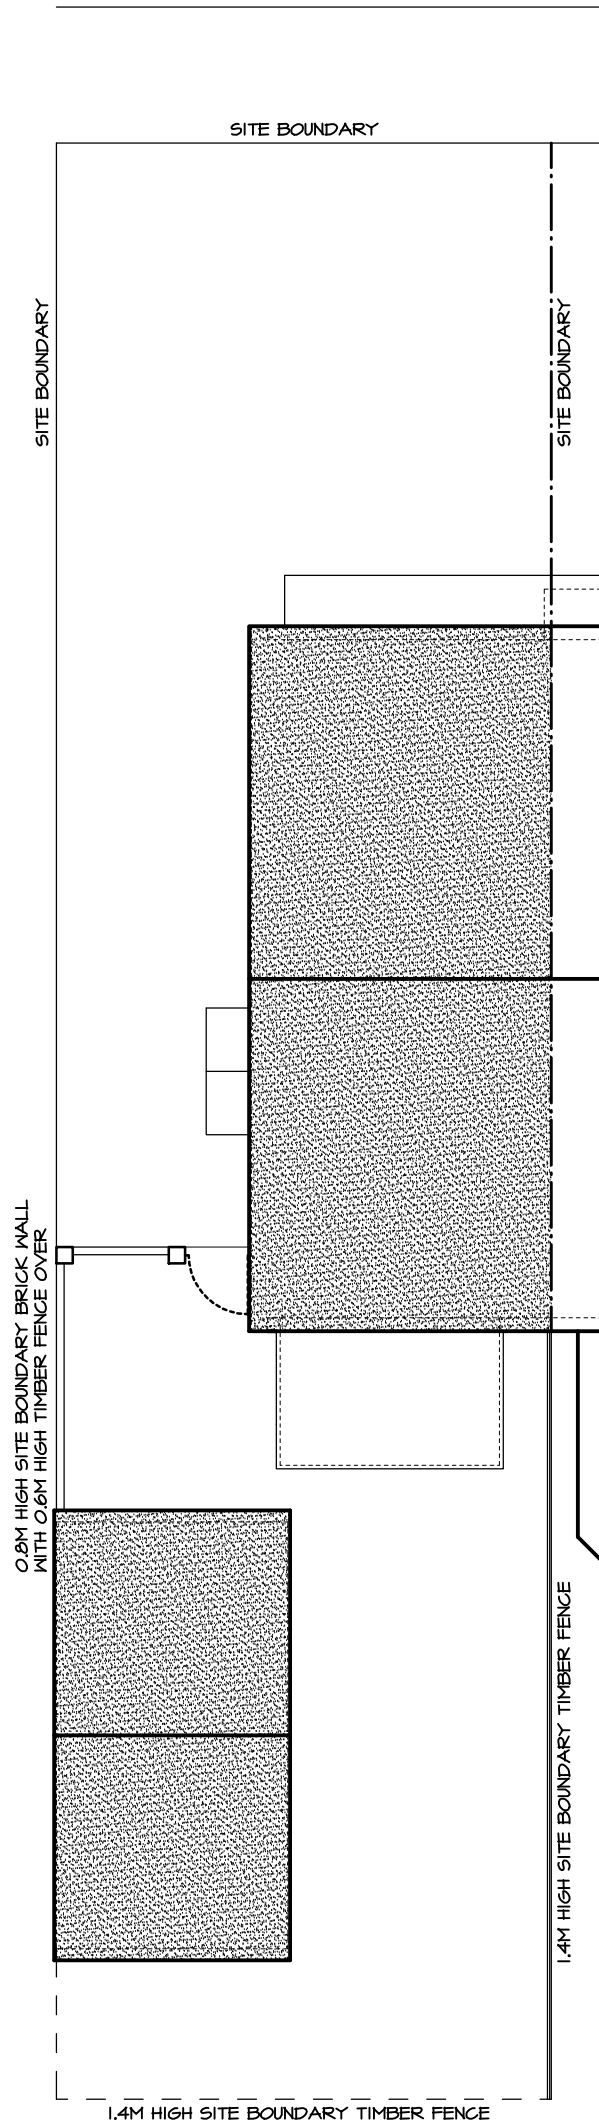



COPYRIGHT OF WEARMOUTH ARCHITECTURAL DESIGN
 DO NOT SCALE FROM THE DRAWING
 USE ANNOTATED DIMENSIONS IN ALL CASES
 ALL DIMENSIONS TO BE CHECKED ON SITE
 REPORT ANY DISCREPANCIES TO ARCHITECT IN WRITING
 BEFORE PROCEEDING

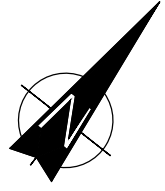

Wearmouth Architectural design  <small>Member of The Chartered Institute of Architectural Technologists</small>	
<small>Suite 106, Design Works, William Street, Felling, Gateshead, Tyne and Wear, NE10 0JP. Tel: 0191 438 2480 Mobile: 07860 256420 E-mail: info@wadtd.com Website: www.wadtd.com</small>	
CLIENT MRS J. STIDOLPH 28 LAKE AVENUE SOUTH SHIELDS NE34 7AU	
PROJECT PROPOSED EXTENSION	
TITLE EXISTING SITE LAYOUT & ROOF PLAN	
SCALE 1:100 @ A3	DATE AUGUST 2015
DRAWING No 3134 / 02	