


NORTH WEST ELEVATION


SOUTH WEST ELEVATION

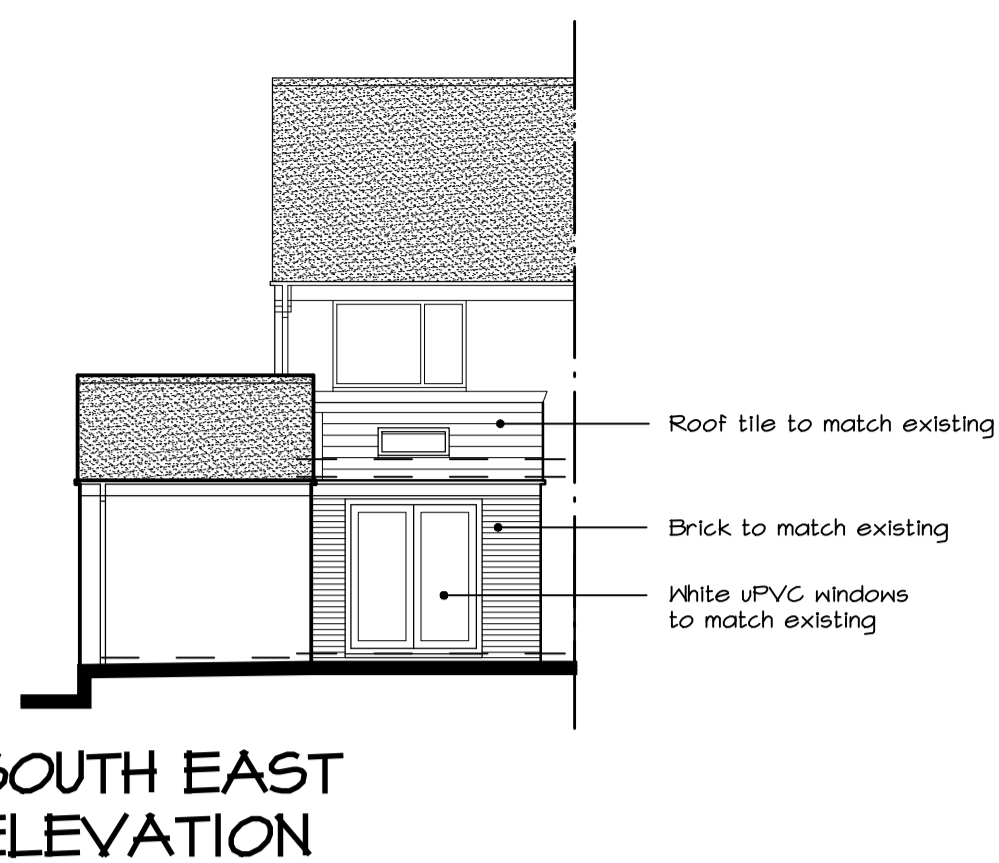


SOUTH EAST ELEVATION



NORTH EAST ELEVATION

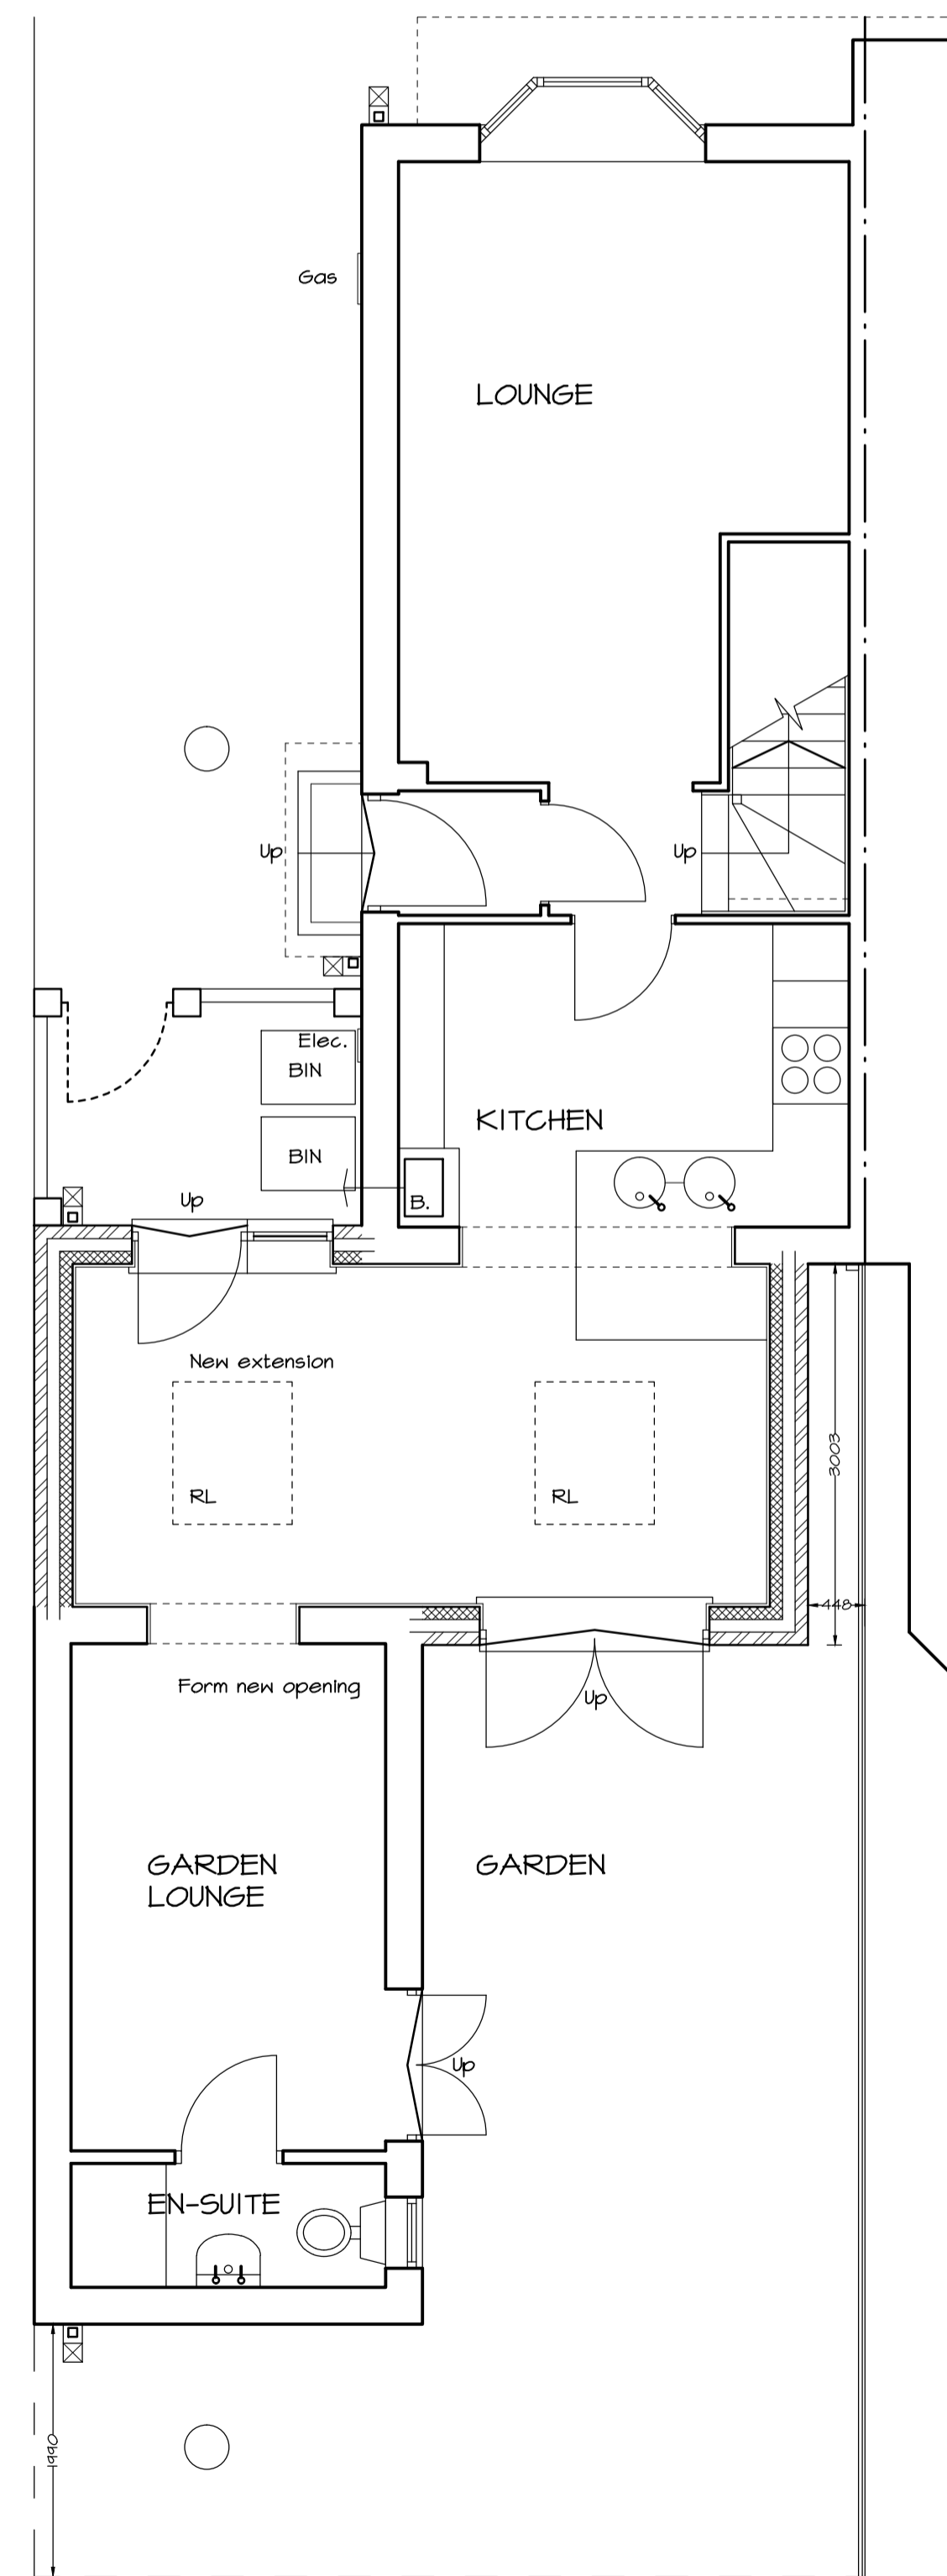

GROUND FLOOR PLAN

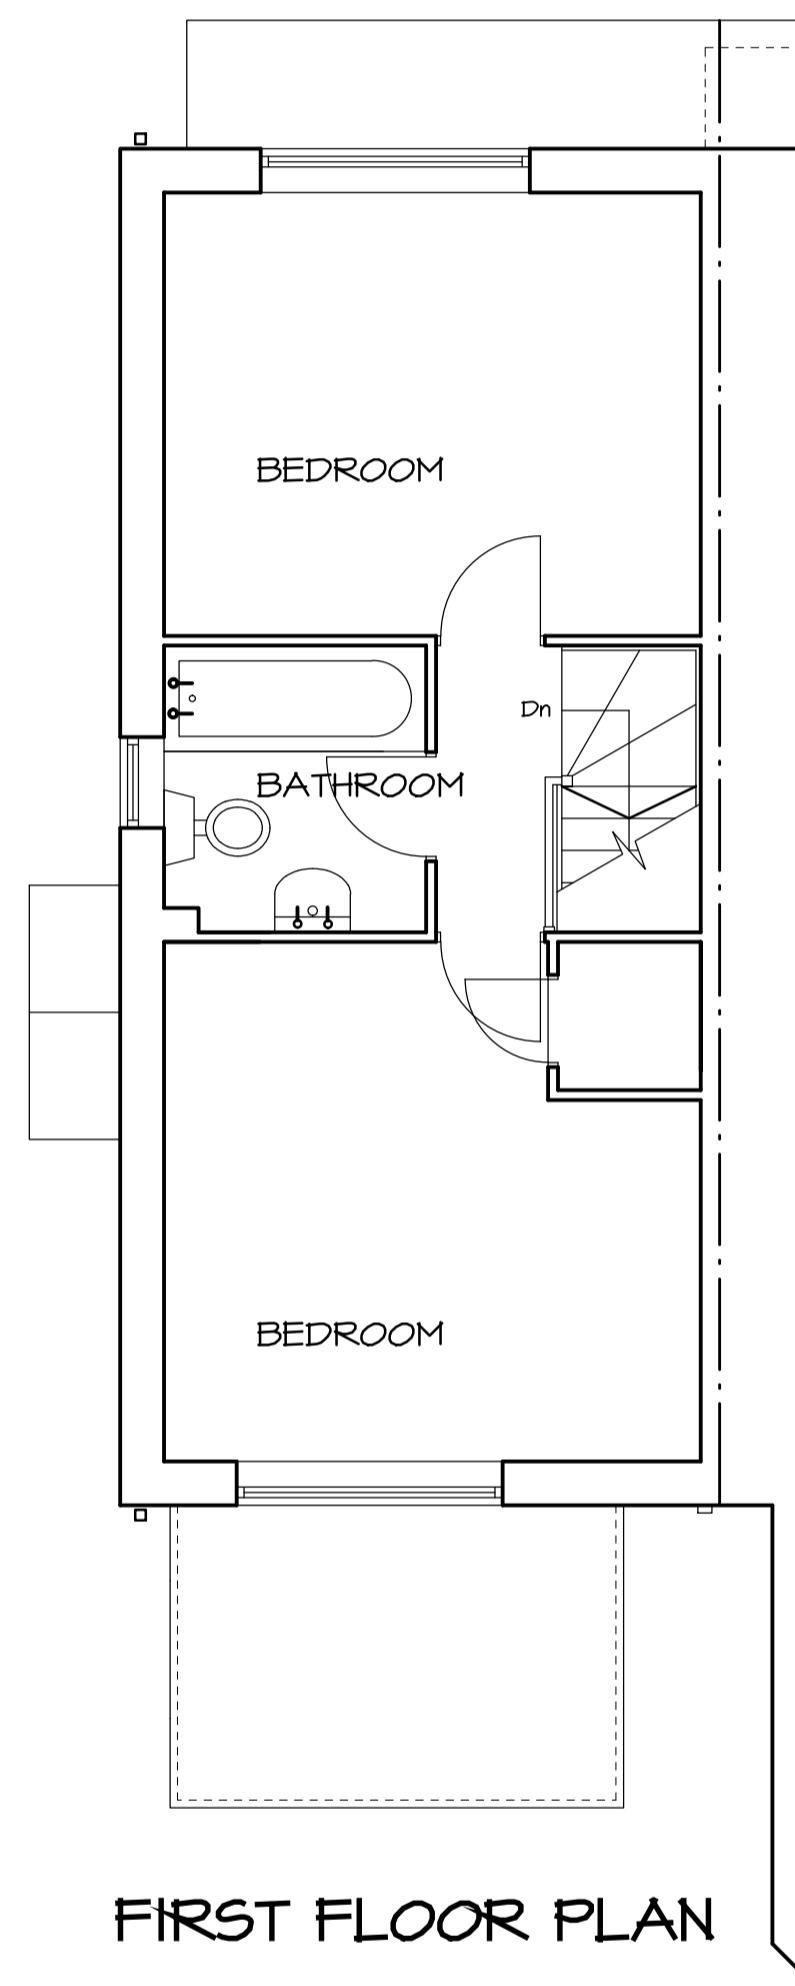

FIRST FLOOR PLAN

Wearmouth Architectural design

Member of The Chartered Institute of Architectural Technologists

Suite 106, Design Works,
 William Street, Felling, Gateshead,
 Tyne and Wear, NE10 0JP,
 Tel: 0191 438 2480
 Mobile: 07860 255429
 E-mail: info@wadtd.com
 Website: www.wadtd.com

CLIENT
 MRS J. STIDOLPH
 28 LAKE AVENUE
 SOUTH SHIELDS
 NE34 7AU

PROJECT
 PROPOSED EXTENSION

TITLE
 PROPOSED PLANS & ELEVATIONS

SCALE
 1:50/100 © A1

DATE
 AUGUST 2015

DRAWING No
3143 / 03