



EXISTING FLOOR LAYOUTS

PLOT 4

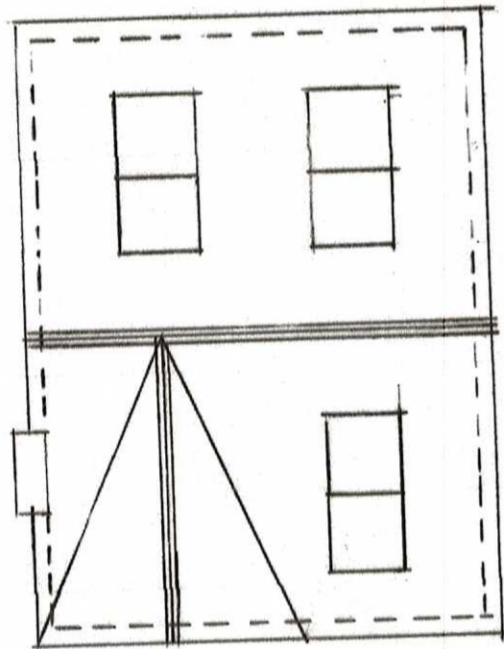


EXISTING ROOF PLAN


PLOT 3

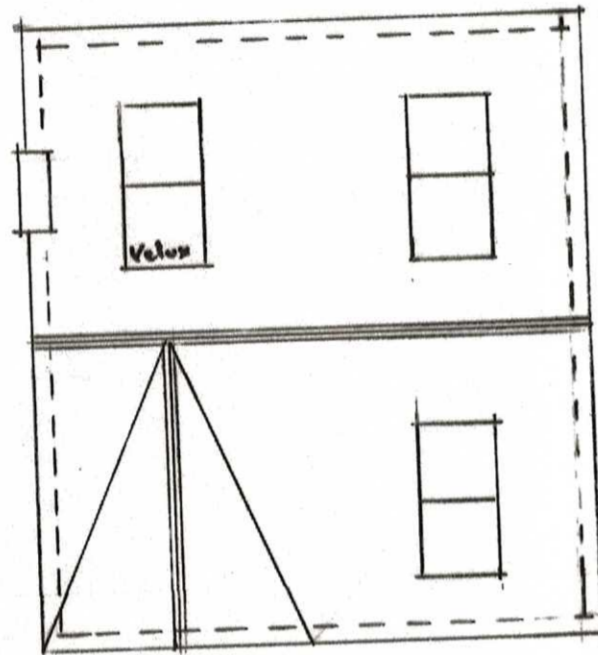


EXISTING ROOF PLAN

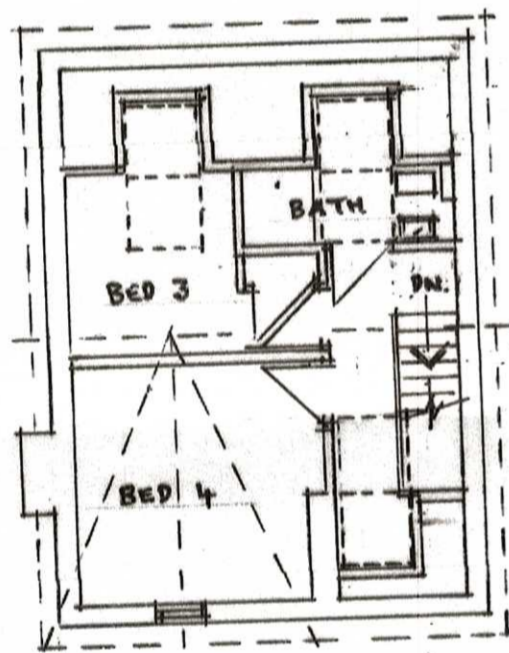


EXISTING SECOND FLOOR PLAN

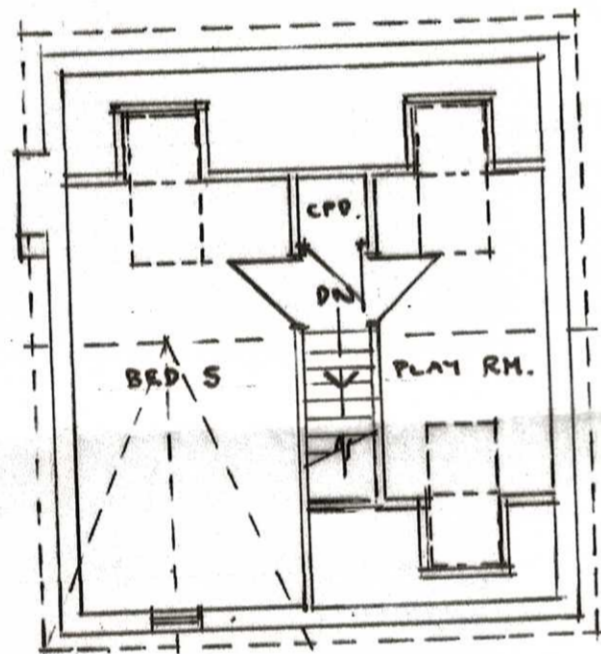

EXISTING SECOND FLOOR PLAN

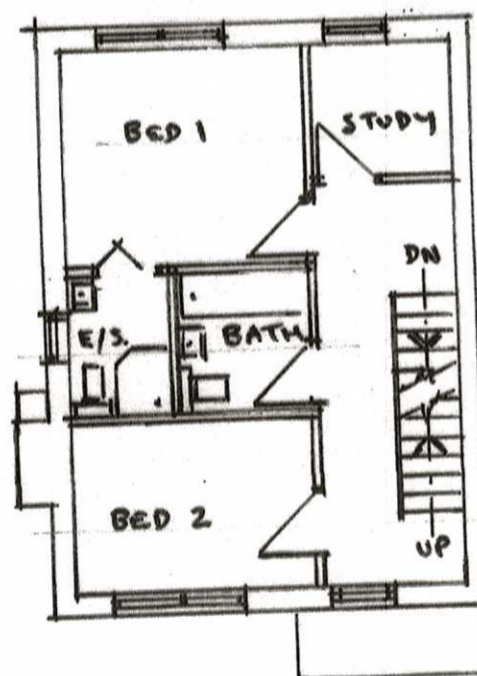


EXISTING FIRST FLOOR PLAN

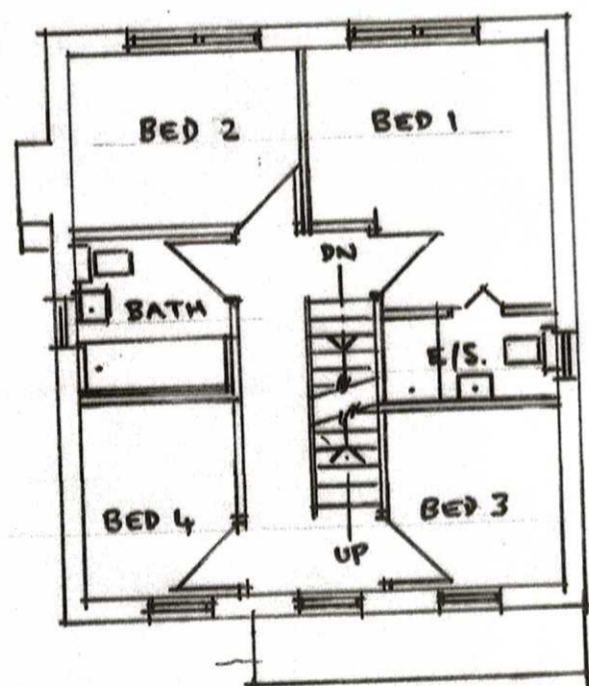

EXISTING FIRST FLOOR PLAN


PROPOSED FLOOR LAYOUTS

PLOT 4

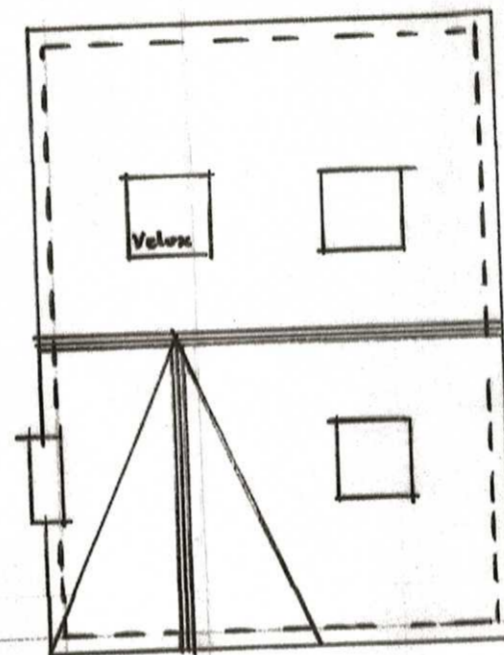


PROPOSED ROOF PLAN


PLOT 3

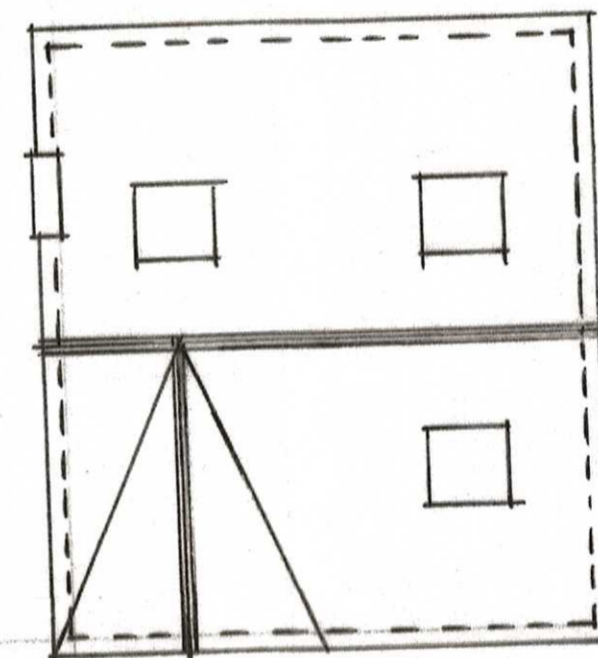


PROPOSED ROOF PLAN

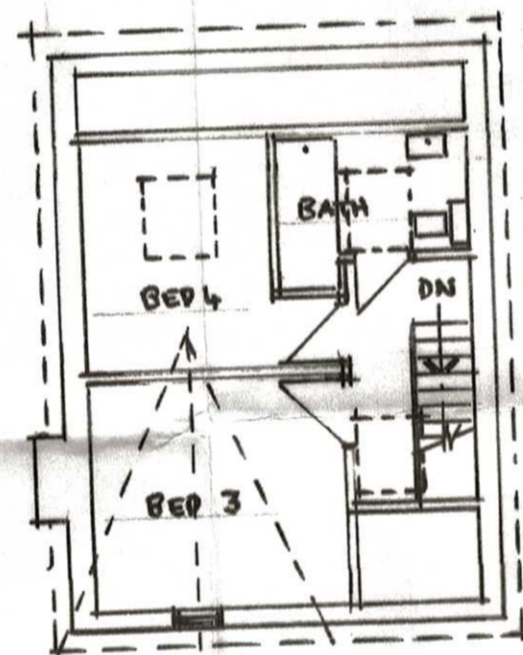

PROPOSED SECOND FLOOR PLAN

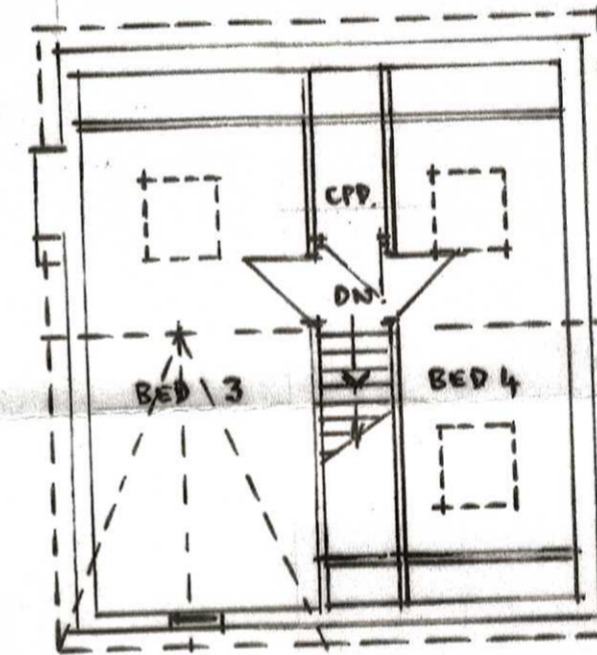

PROPOSED SECOND FLOOR PLAN

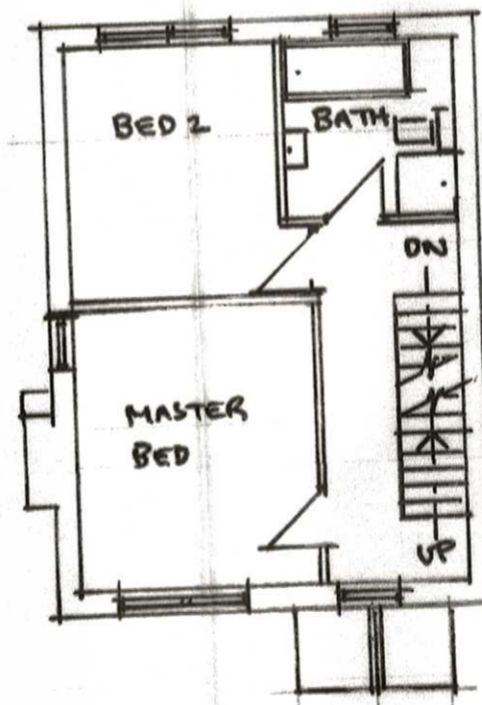

PROPOSED FIRST FLOOR PLAN



PROPOSED FIRST FLOOR PLAN

Added floor plan drawing  
ST/0853/15/VC

Revised 23/3/16

J. R. BOLAM DESIGN  
103 Browning Hill, Coxhoe, Durham, DN6 4SA  
Tel. No. 0191 377 3690

Housing Development at  
Belsfield Gardens Jarrow  
Porch Extensions to Plots 3 & 4  
Existing & Proposed Upper Floor Layouts

23/03/2016

Drawing No 502-53 Scale 1:100