




Rear Elevation

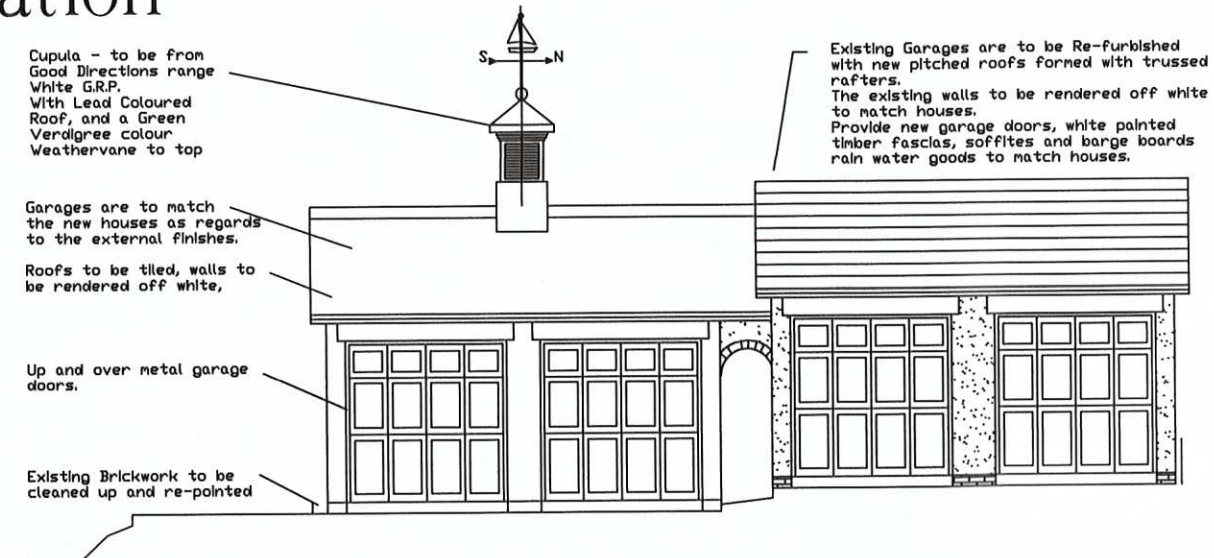


Front Elevation

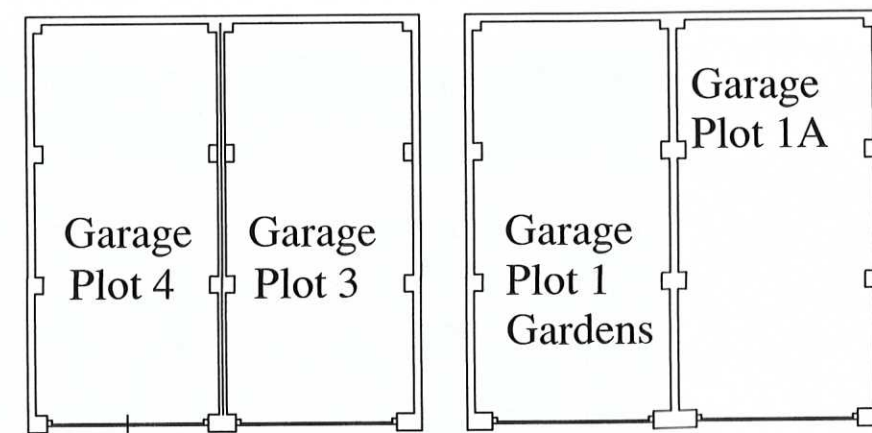

Ground Floor Plan

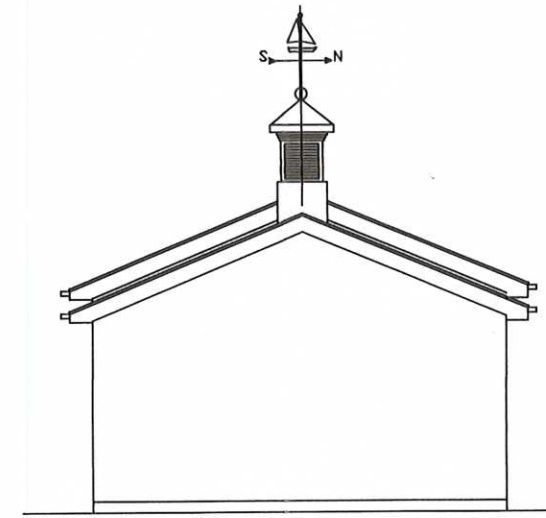

Side Elevation

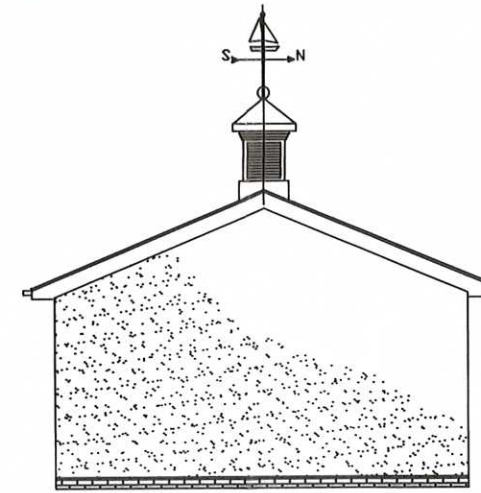

Side Elevation

Amendments
 A 06/01/2016
 Garage Block reduced
 from 6 to 4 garages

S710833/15/UC

Revised 28/1/16

J.R. BOLAM DESIGN
 SERVICES

103, Browning Hill,
 Coxhoe,
 Durham.
 DH6 4SA

Tel. No. (0191) 377 3690

BELESFIELD GARDENS,
 HOUSING DEVELOPMENT.
 JARROW, TYNE & WEAR.

Proposed Plans & Elevations,
 Garage Blocks

Scale 1:100, .
 Dwg. No. 502/5 A