




SOUTH ELEVATION

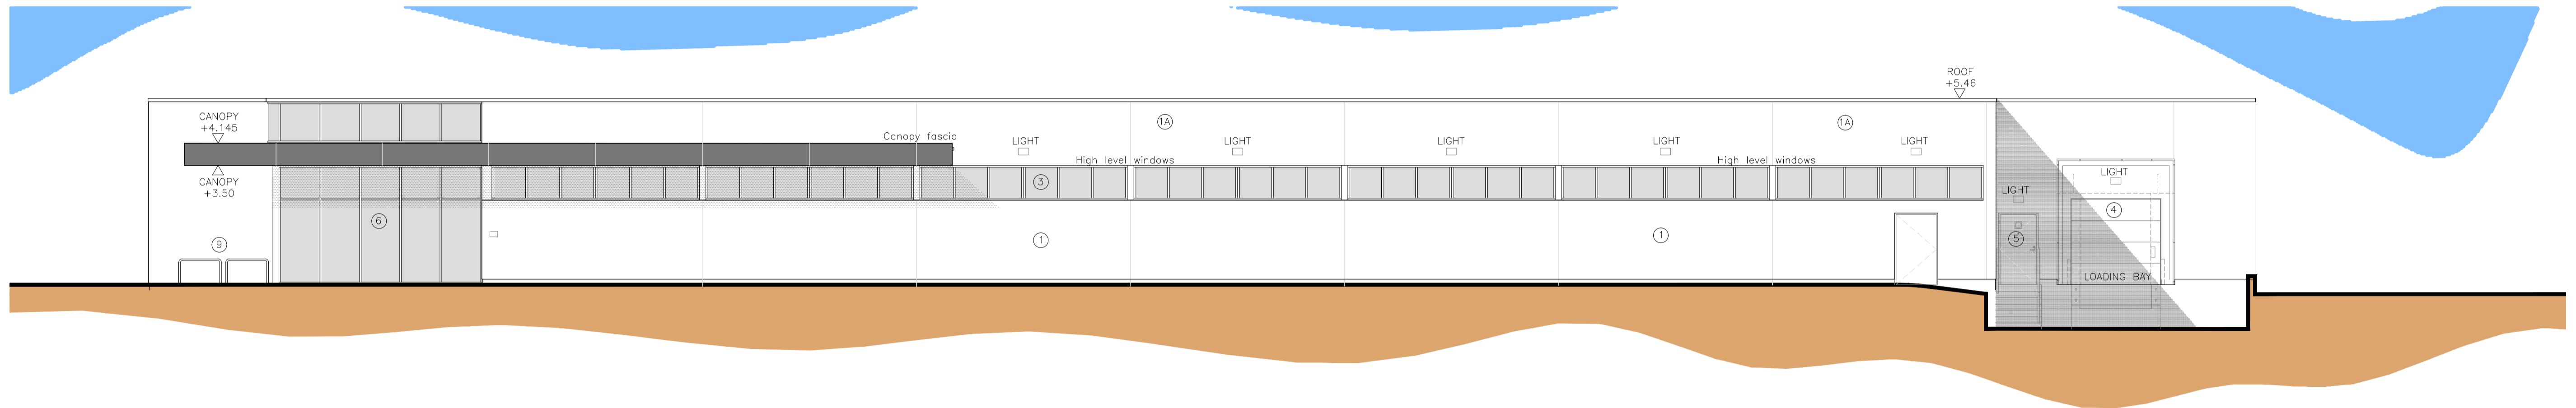

NORTH ELEVATION

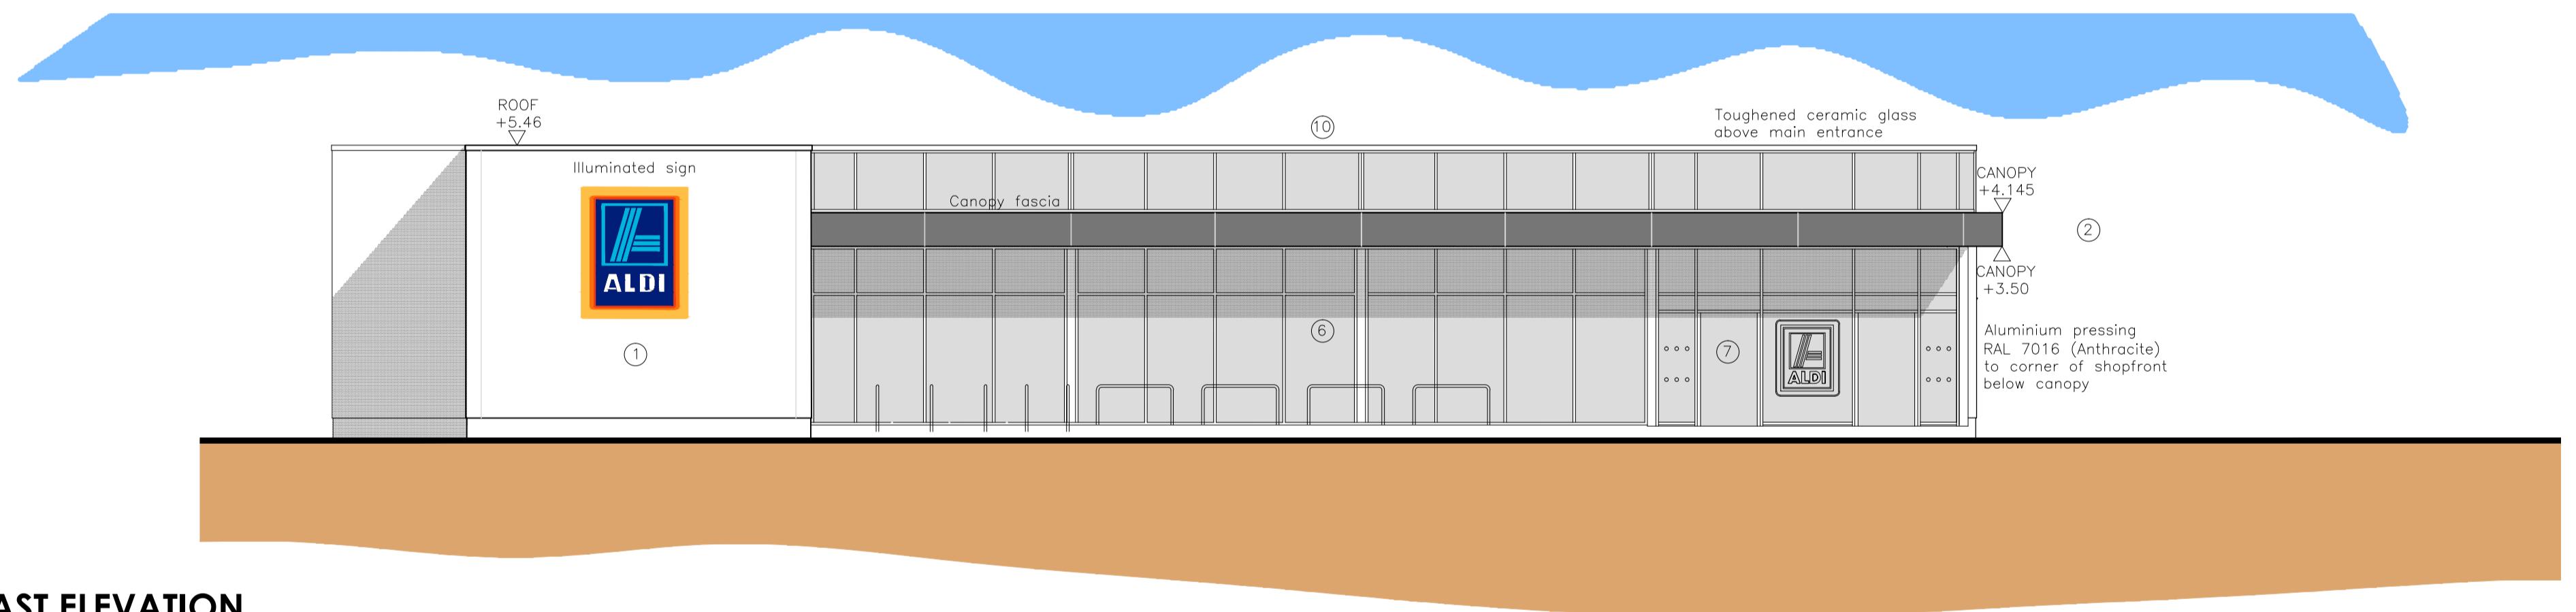

EAST ELEVATION

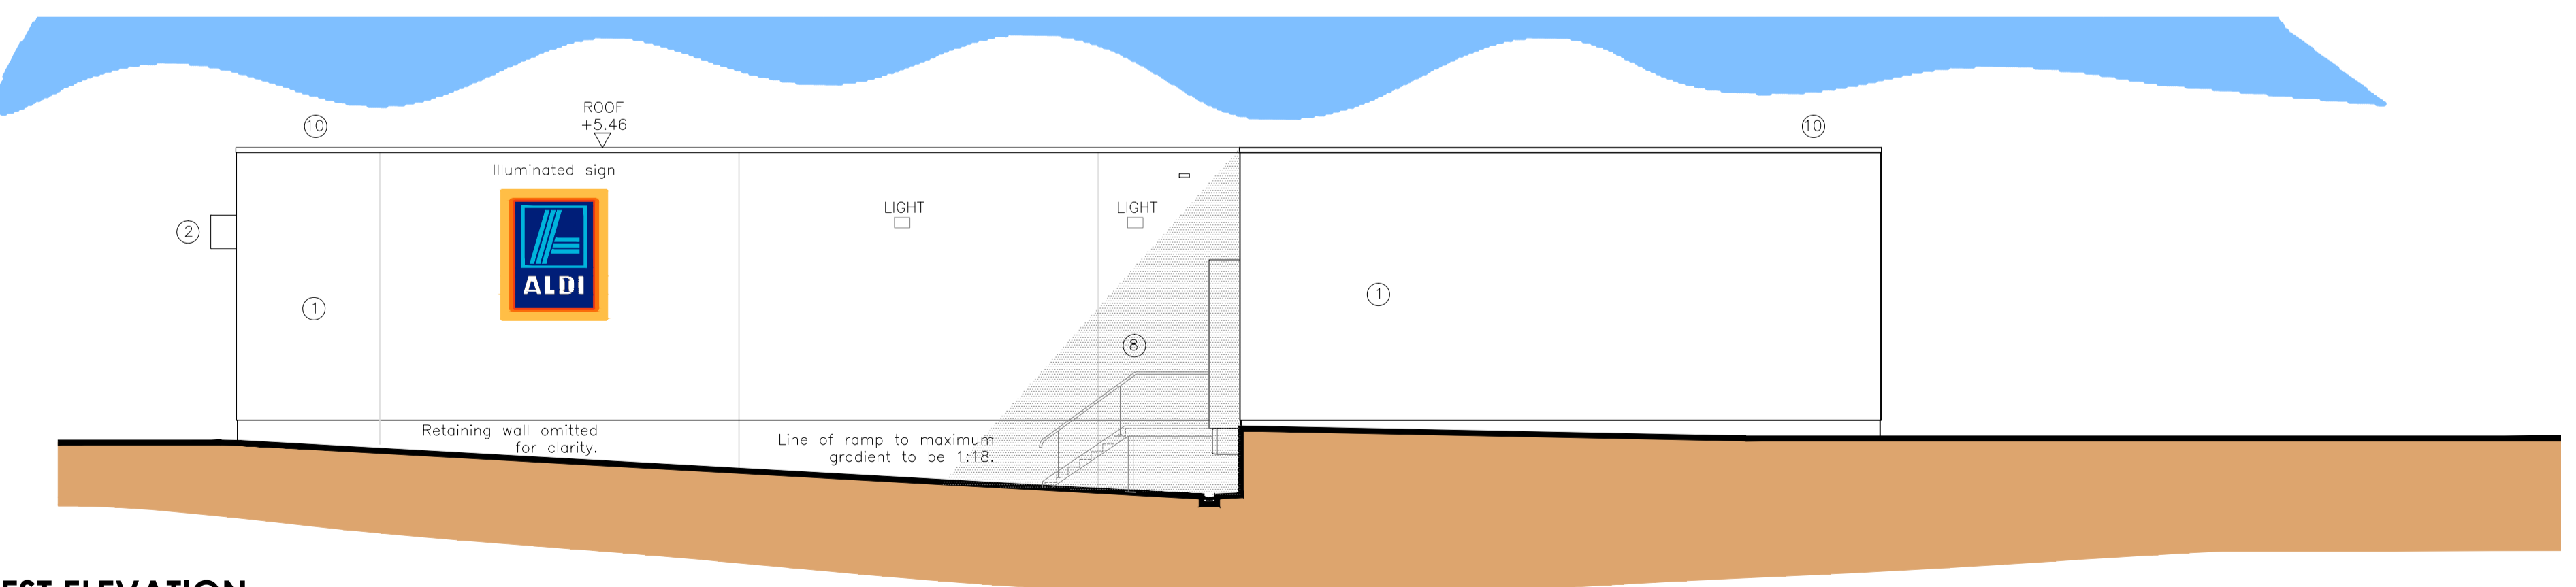

WEST ELEVATION

EXTERNAL FINISHES

- 1 Walls - WBS EpsiCoat Mineral Render Plus textured finish applied to blockwork incorporating Styrobond Basecoat with mesh. Colour white RAL 9010 (White) with Istock Staffordshire Blue brick work with Tarmac Y14 (black) coloured mortar brickwork below rendered panels.
- 1A WBS External Wall Insulation System Incorporating 60mm Phenolic Insulation & EpsiCoat Mineral Render Plus, Colour: RAL 9010(White).
- 2 Canopy fascia - powder coated aluminium sheeting, colour Anthracite Grey (RAL 7016). (joints to match half grid spacing on entrance elevation and shopfront elevations).
- 3 Windows - polyester powder coated aluminium (RAL 7016).
- 4 Sectional Overhead Door - PVF coated steel (RAL 7016).
- 5 Steel Escape Doors - Polyester Powder coated colour Grey (RAL 7016) (Frame colour RAL 7016).
- 6 Shopfronts - Polyester powder coated aluminium (RAL 7016).
- 7 Entrance - Polyester powder coated aluminium (RAL 7016).
- 8 Handrails - Galvanised tubular steel.
- 9 Trolley Bay rails - Saffin finish stainless steel.
- 10 0.7mm thick membrane coated drip flashing. Colour RAL 7016 (Anthracite).

Revisions
REV A - EXTERNAL PLANT COMPOUND AMENDED - 24/02/15 JWC

Revisions

Revisions

The user of this drawing is responsible for the accuracy of the information provided. It is the user's responsibility to ensure that the information provided is correct and up to date. The user is responsible for ensuring that the information provided is correct and up to date. The user is responsible for ensuring that the information provided is correct and up to date.



Client
Aldi Stores Ltd

Project Address
Station Road, Hebburn

Project
Aldi - Hebburn

Drawing Title
Proposed Detailed Building Elevations

Drawn
JWC

Date
14.08.15

Checked by
-

Scale
1:100 @ A1

Drawing Number
0268 - PL(0)07

Revision
-

Project Architects
Coquet Street
Media Exchange 2
Newcastle upon Tyne
NE1 2QB

T: 0191 2405551
e: admin@projektarchitects.com
www.projektarchitects.com

