

6 PIER POINT - MARINE WALK  
 SUNDERLAND - SR6 0PP  
 T +44 (0)191 563 7025 F +44 (0)191 510 1746  
 WWW.FITZARCHITECTS.CO.UK  
 OFFICE@FITZARCHITECTS.CO.UK

CLIENT  
 MR AND MRS LAWTON

PROJECT  
 6 WHITBURN ROAD, CLEADON

STAGE  
 PLANNING

DRAWING  
 PROPOSED ELEVATION 1

PROJECT NUMBER  
 1322

SCALES  
 1:100 @ A3

DRAWING NUMBER  
 AL (0) 0010

DATE  
 AUG 15

DRAWN BY  
 DI


CHECKED BY  
 CRF

REVISION

NORTH

REVISION

DATE AND DESCRIPTION

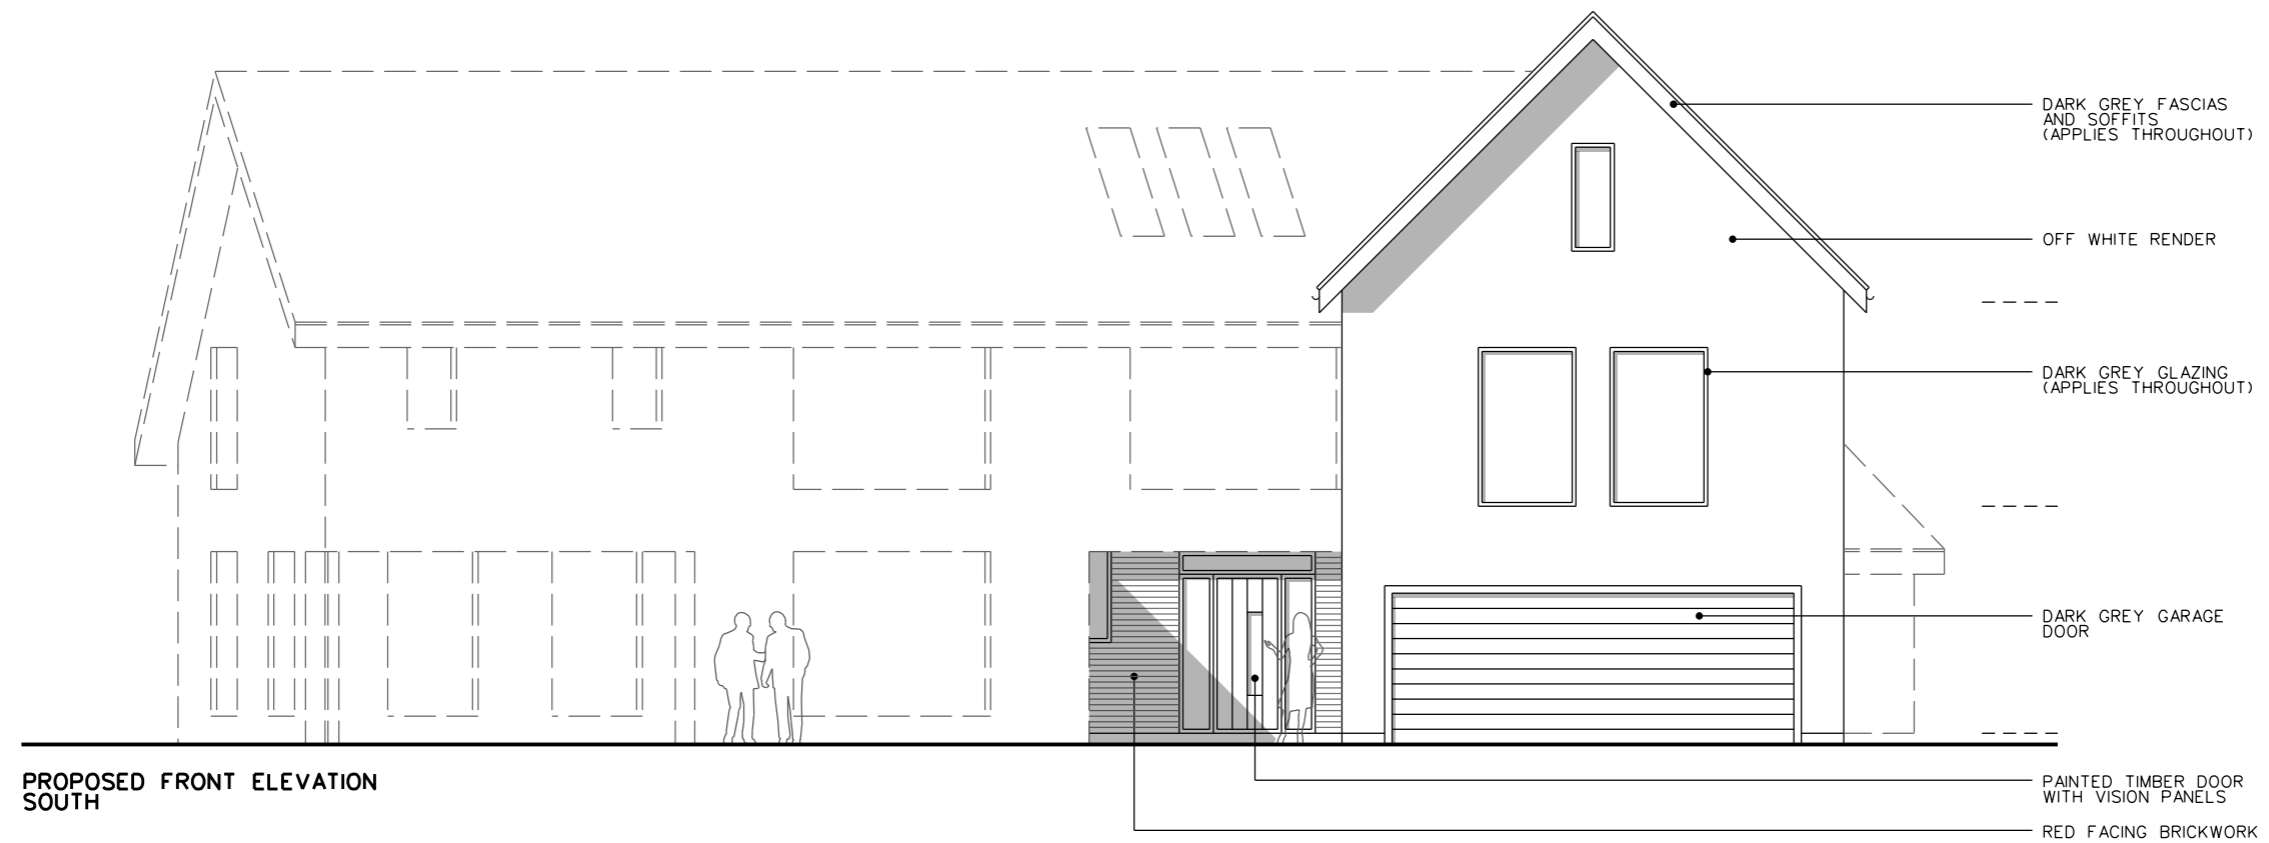

PROPOSED FRONT ELEVATION SOUTH