

# FITZARCHITECTS

6 PIER POINT - MARINE WALK  
 SUNDERLAND - SR6 0PP  
 T +44 (0)191 563 7025 F +44 (0)191 510 1746  
 WWW.FITZARCHITECTS.CO.UK  
 OFFICE@FITZARCHITECTS.CO.UK

CLIENT  
 MR AND MRS LAWTON

PROJECT  
 6 WHITBURN ROAD, CLEADON

STAGE  
 PLANNING

DRAWING  
 PROPOSED ELEVATION 5


PROJECT NUMBER 1322	SCALES 1:100 @ A3
------------------------	----------------------

DRAWING NUMBER AL (O) 0014	DATE AUG 15
-------------------------------	----------------

DRAWN BY DI	CHECKED BY CRF
----------------	-------------------

REVISION	NORTH
----------	-------

REVISION	DATE AND DESCRIPTION
----------	----------------------

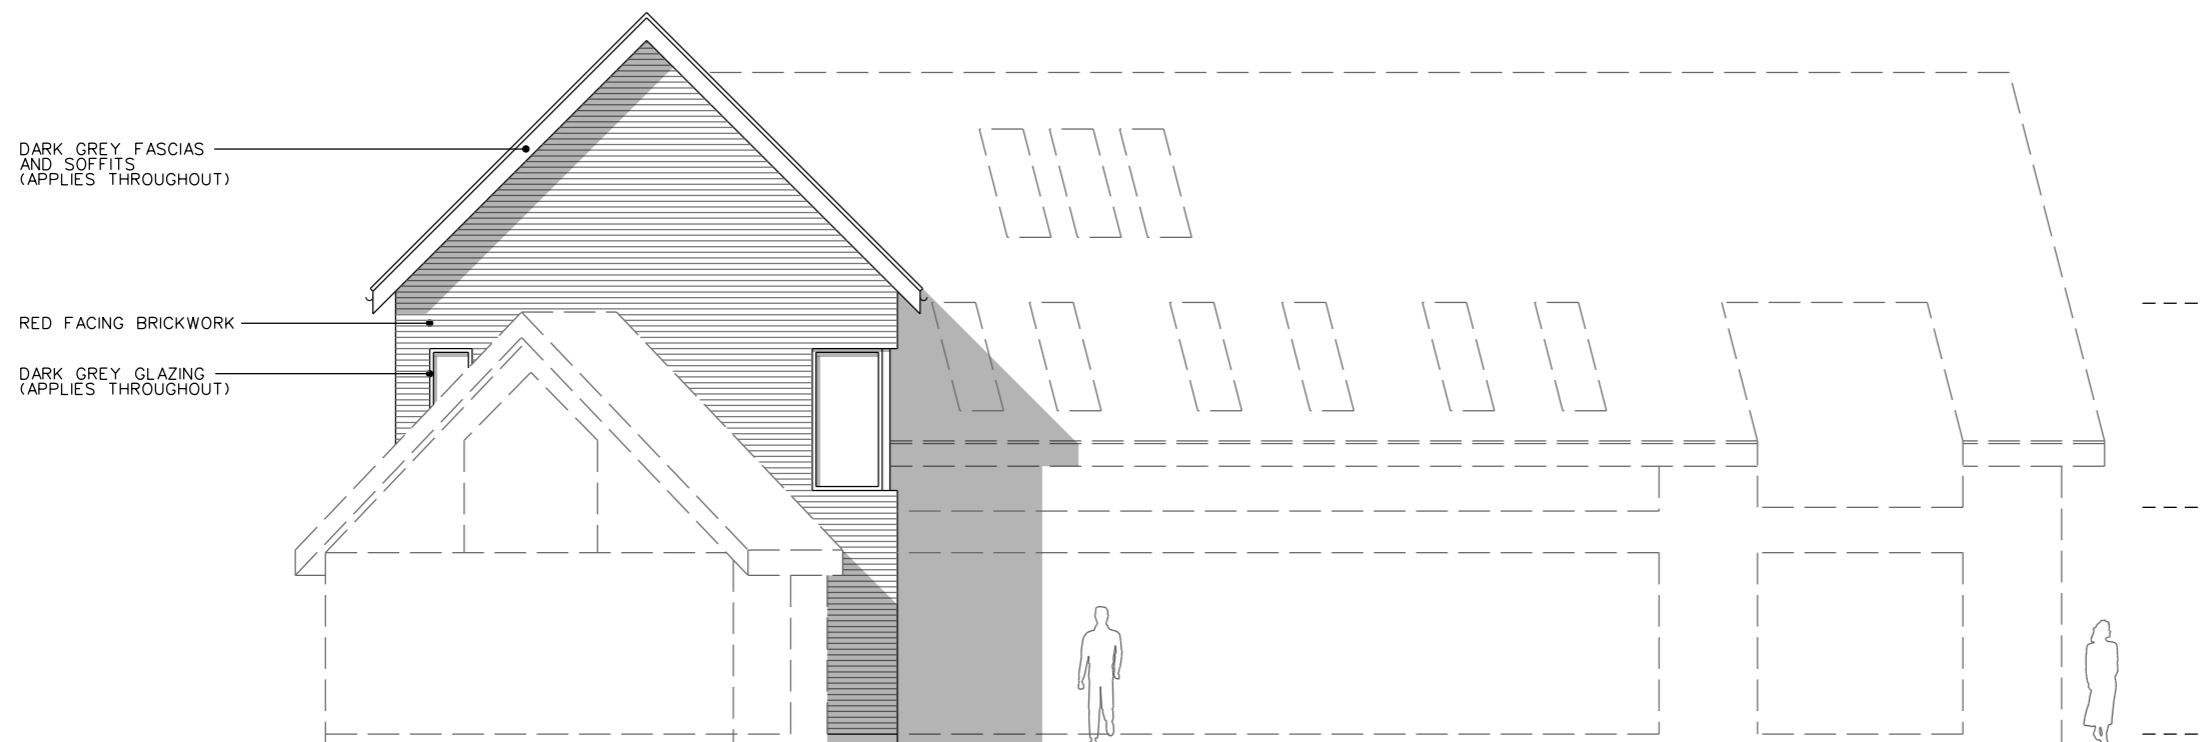

DARK GREY FASCIAS  
 AND SOFFITS  
 (APPLIES THROUGHOUT)

RED FACING BRICKWORK

DARK GREY GLAZING  
 (APPLIES THROUGHOUT)

**PROPOSED REAR ELEVATION  
 NORTH**

COPYRIGHT OF FITZ ARCHITECTS LIMITED  
 NOT TO BE SCALED - ALL DIMENSIONS TO BE CHECKED ON SITE

50MM