
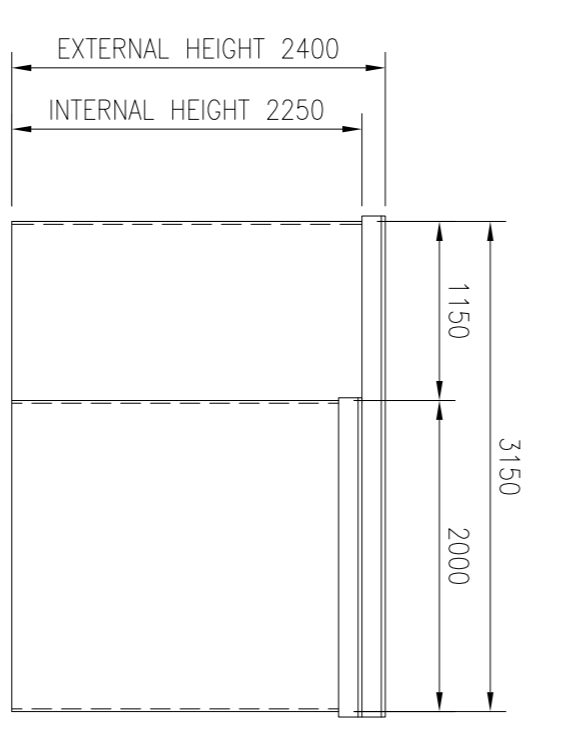
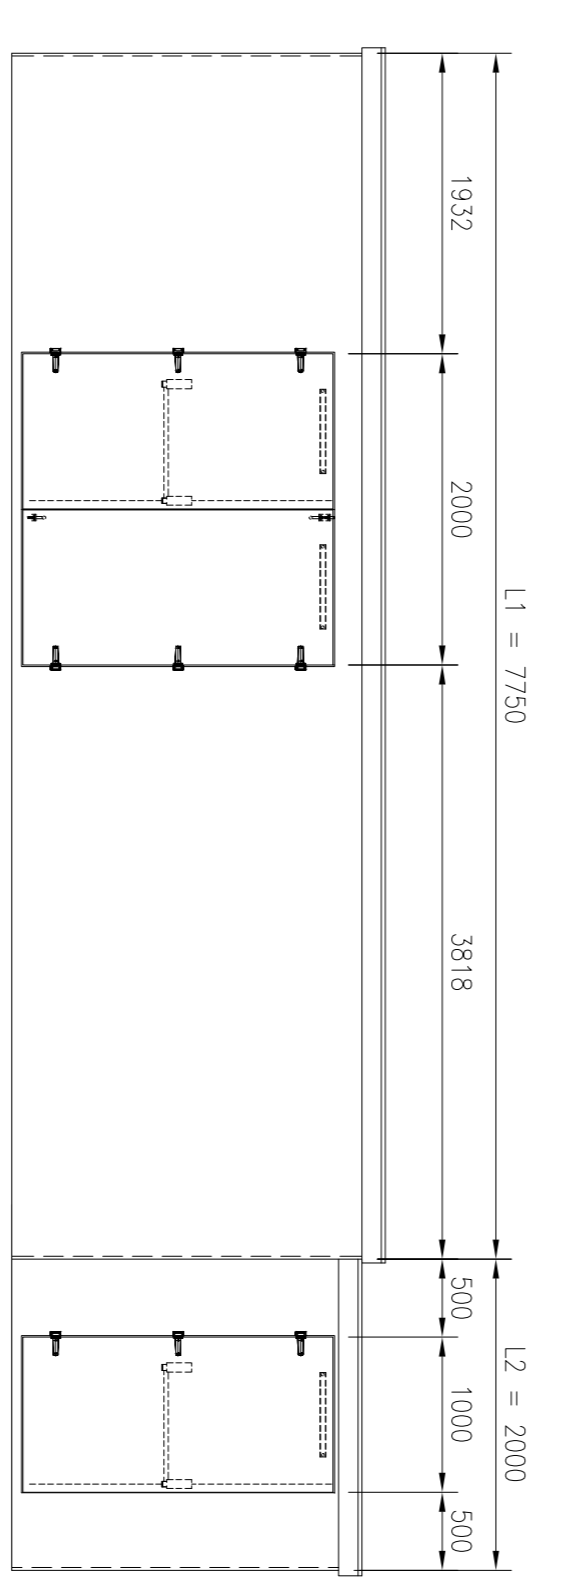


- This drawing is to be read in conjunction with the following drawings:
- 50128/P/101 : Site Location Plan
 - 50128/P/102 : Existing Site G.A
 - 50128/P/103 : Proposed Site G.A
 - 50128/P/104 : South & West Elevations
 - 50128/P/105 : North & East Elevations

- NOTES
- Clear internal height of governor building to be 2.250m MIN.
 - Ventilation & Explosion relief to be in accordance with Q5/PRS/35
 - External Finish: Satis [Galval] Colour: 14.C.39
 - Internal Finish: White GRP

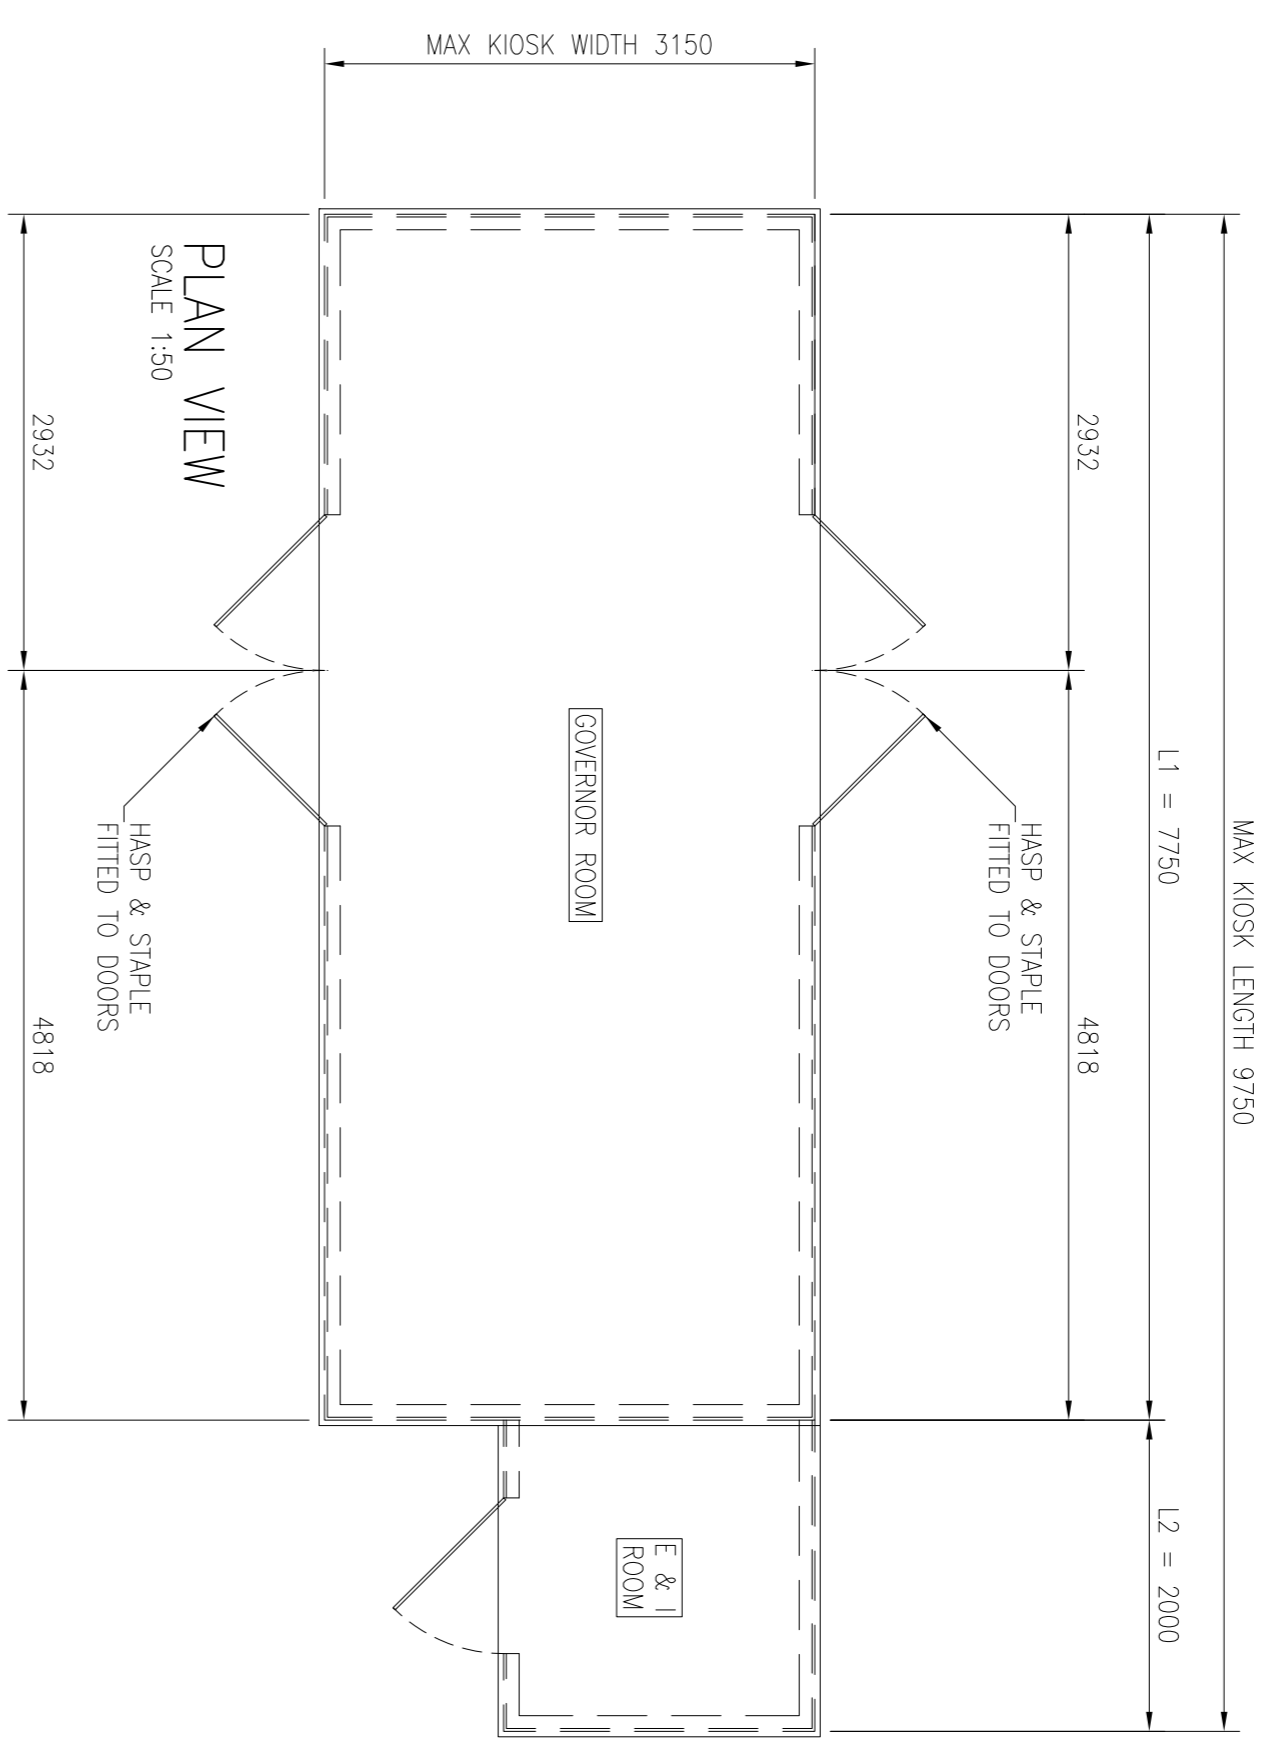

FRONT ELEVATION
SCALE 1:50


SIDE ELEVATION
SCALE 1:50

Rev	Date	Description	DR	CH
P1	01/09/15	ISSUED FOR PLANNING		

© copyright



GGP CONSULT
CONSULTING ENGINEERS
PROJECT MANAGEMENT

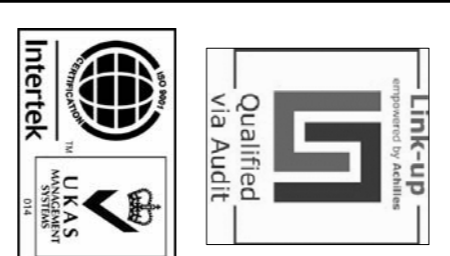

Priority TEC Park
Saxton Way, Hessele
HULL HU13 9PB
United Kingdom
Telephone: 0441 0482 627933
Fax: 0441 0482 641736
Email: info@gppconsult.co.uk



Intertek
UKAS
CONSTRUCTION



Job Title
GAS REINFORCEMENT SCHEME, MONKTON LANE, HEBBURN, TYNE & WEAR, NE31 2JG

Drawing Title
PLANNING DRAWINGS HOUSING DETAILS & ELEVATIONS

Status	PLANNING		
Scale	SHOWN @ A1	Date	Sept 2015
Drawn By	LYNCE	Checked	BY
		Approved	BY

Dwg No.	50128/P/106	Rev	P1
---------	-------------	-----	----