
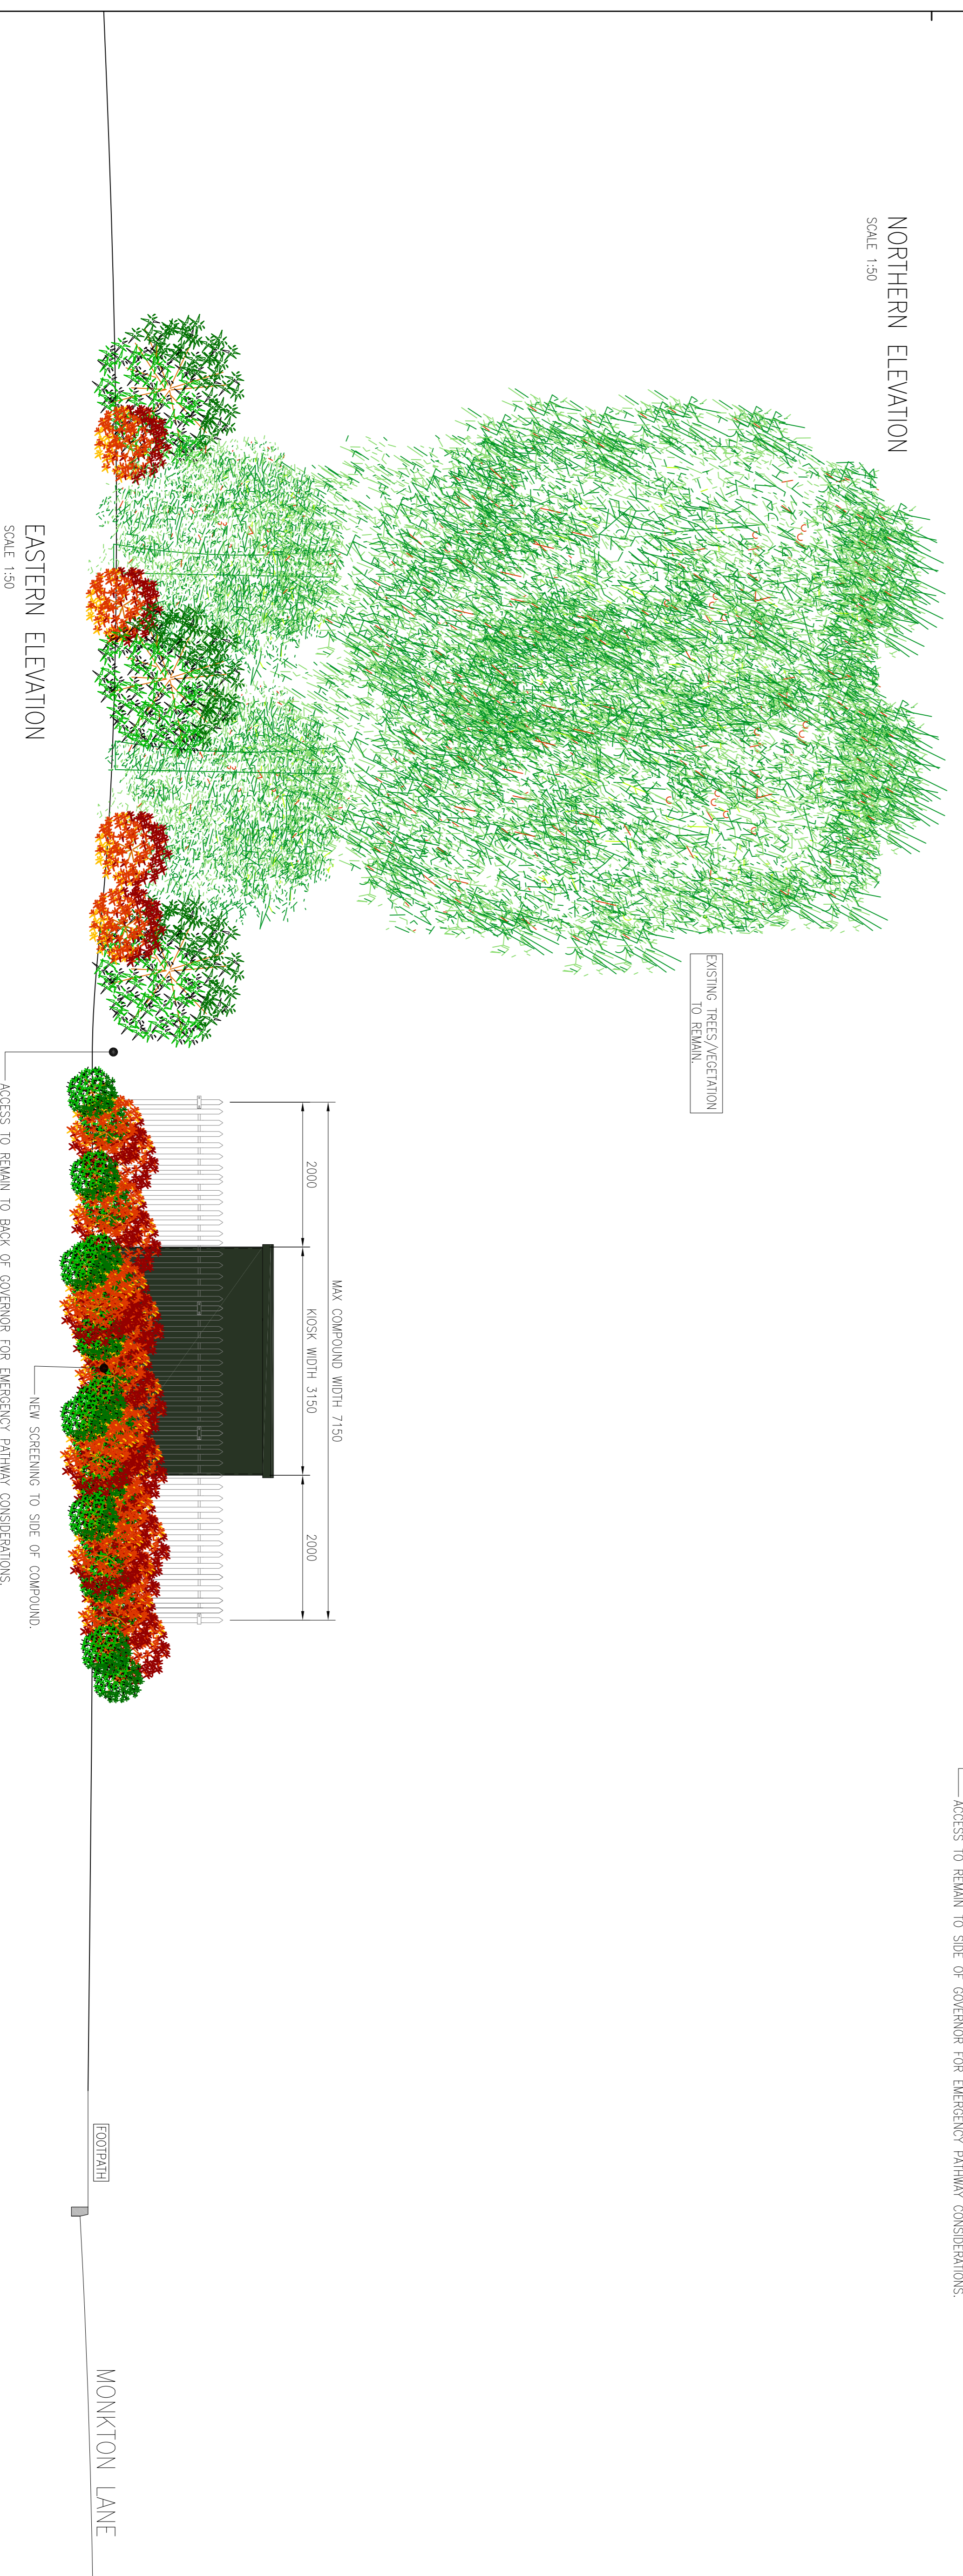


This drawing is to be read in conjunction with the following drawings:

1. 50128/P/101 : Site Location Plan
2. 50128/P/102 : Existing G.A
3. 50128/P/103 : Proposed G.A
4. 50128/P/105 : South & West Elevations
5. 50128/P/108 : Proposed Housing Details

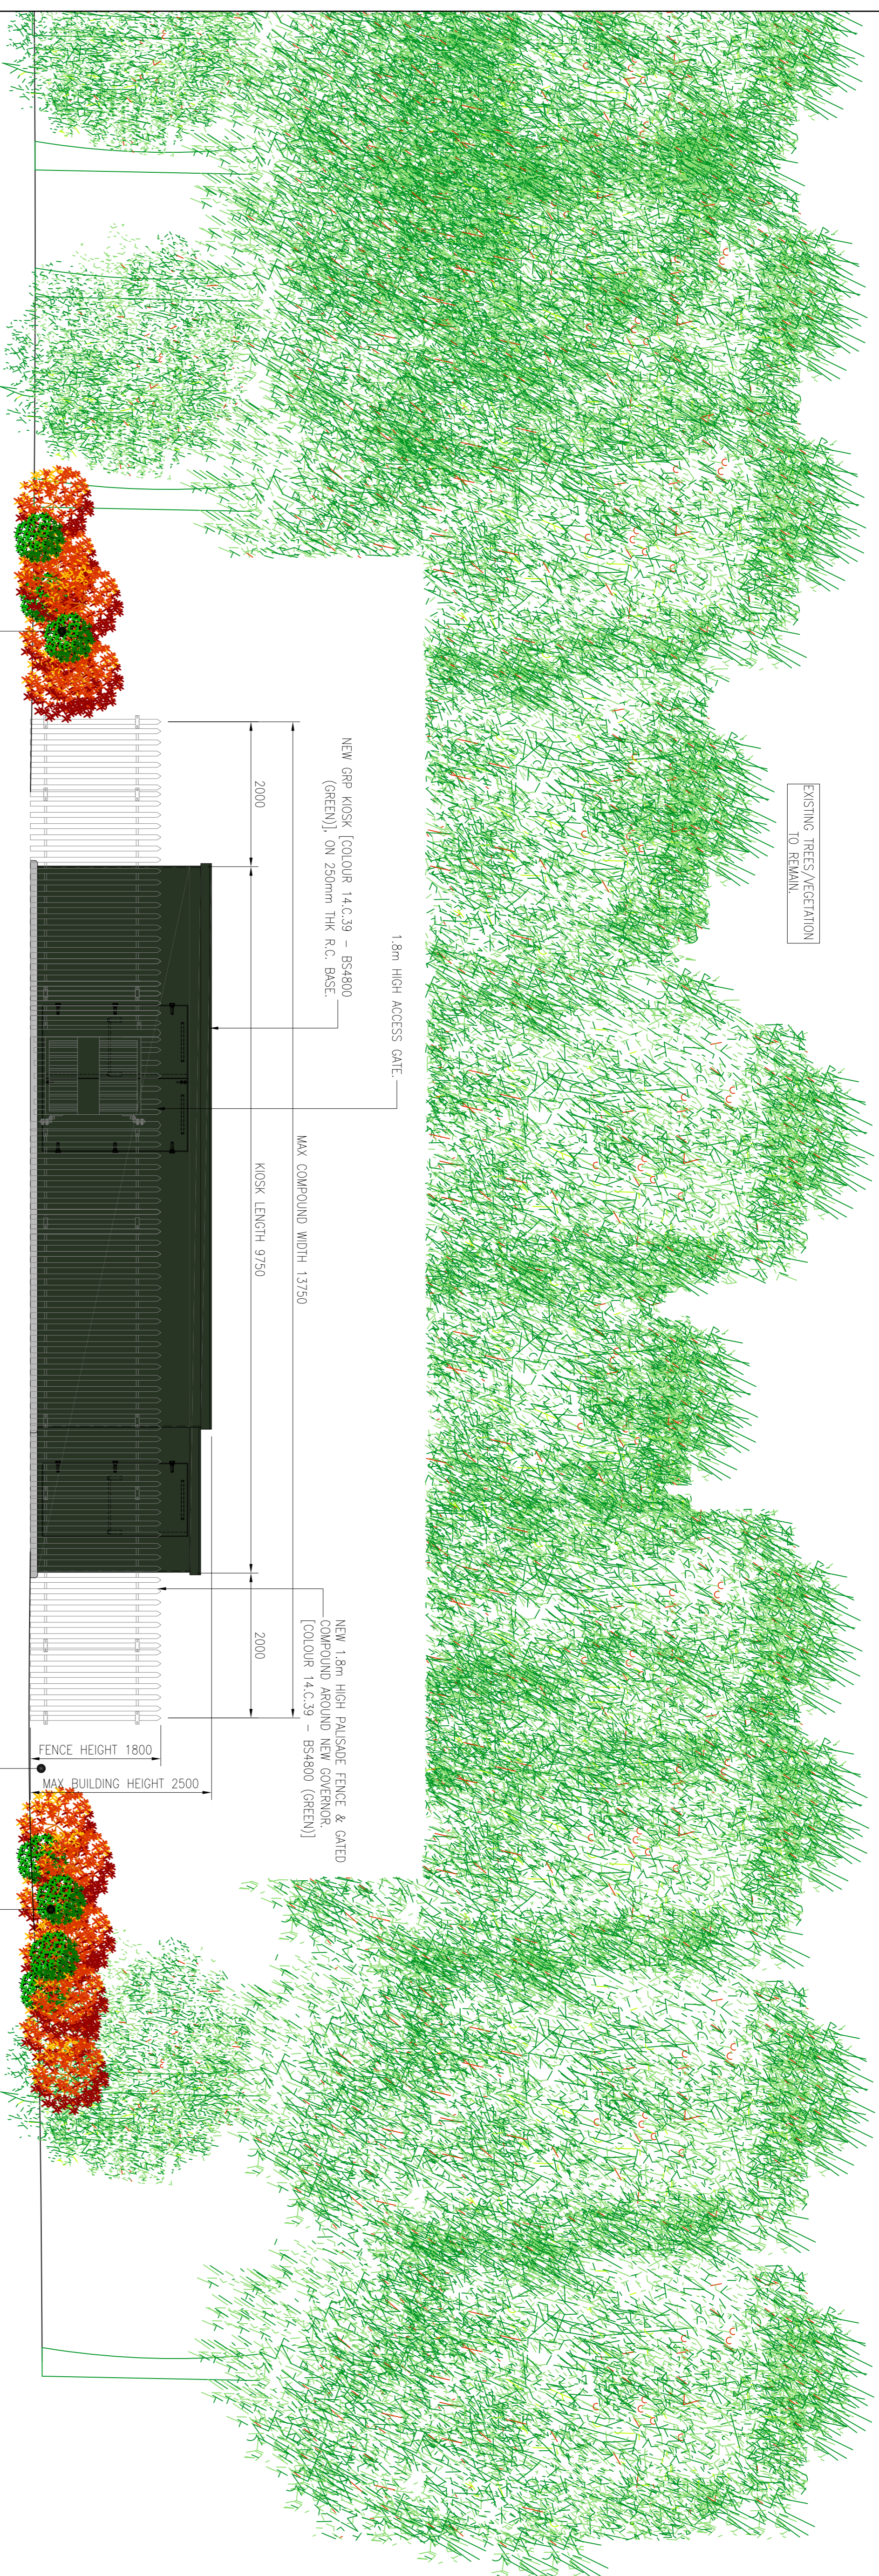

Rev	Date	Description	DR	CH
P1	01/09/15	ISSUED FOR PLANNING		

© Copyright



GGP CONSULT
CONSULTING ENGINEERS
PROJECT MANAGEMENT

Priority TEC Park
Soxton Way, Hessele
HULL HU13 9PB
United Kingdom

Telephone 1441 0482 627933
Fax 1441 0482 641736
Email info@ggpcorpn.co.uk



Job Title
**GAS REINFORCEMENT
SCHEME,
MONKTON LANE,
HEBBURN,
TYNE & WEAR, NE31 2UG**

Drawing Title
**PLANNING DRAWINGS
NORTHERN AND EASTERN
ELEVATIONS.**

Status
PLANNING

Scale
SHOWN @ A1

Date
SEPT 2015

Drawn By
LYNCE

Checked
DNY

Approved
SNT

Dwg No.
50128/P/104

Rev
P1