
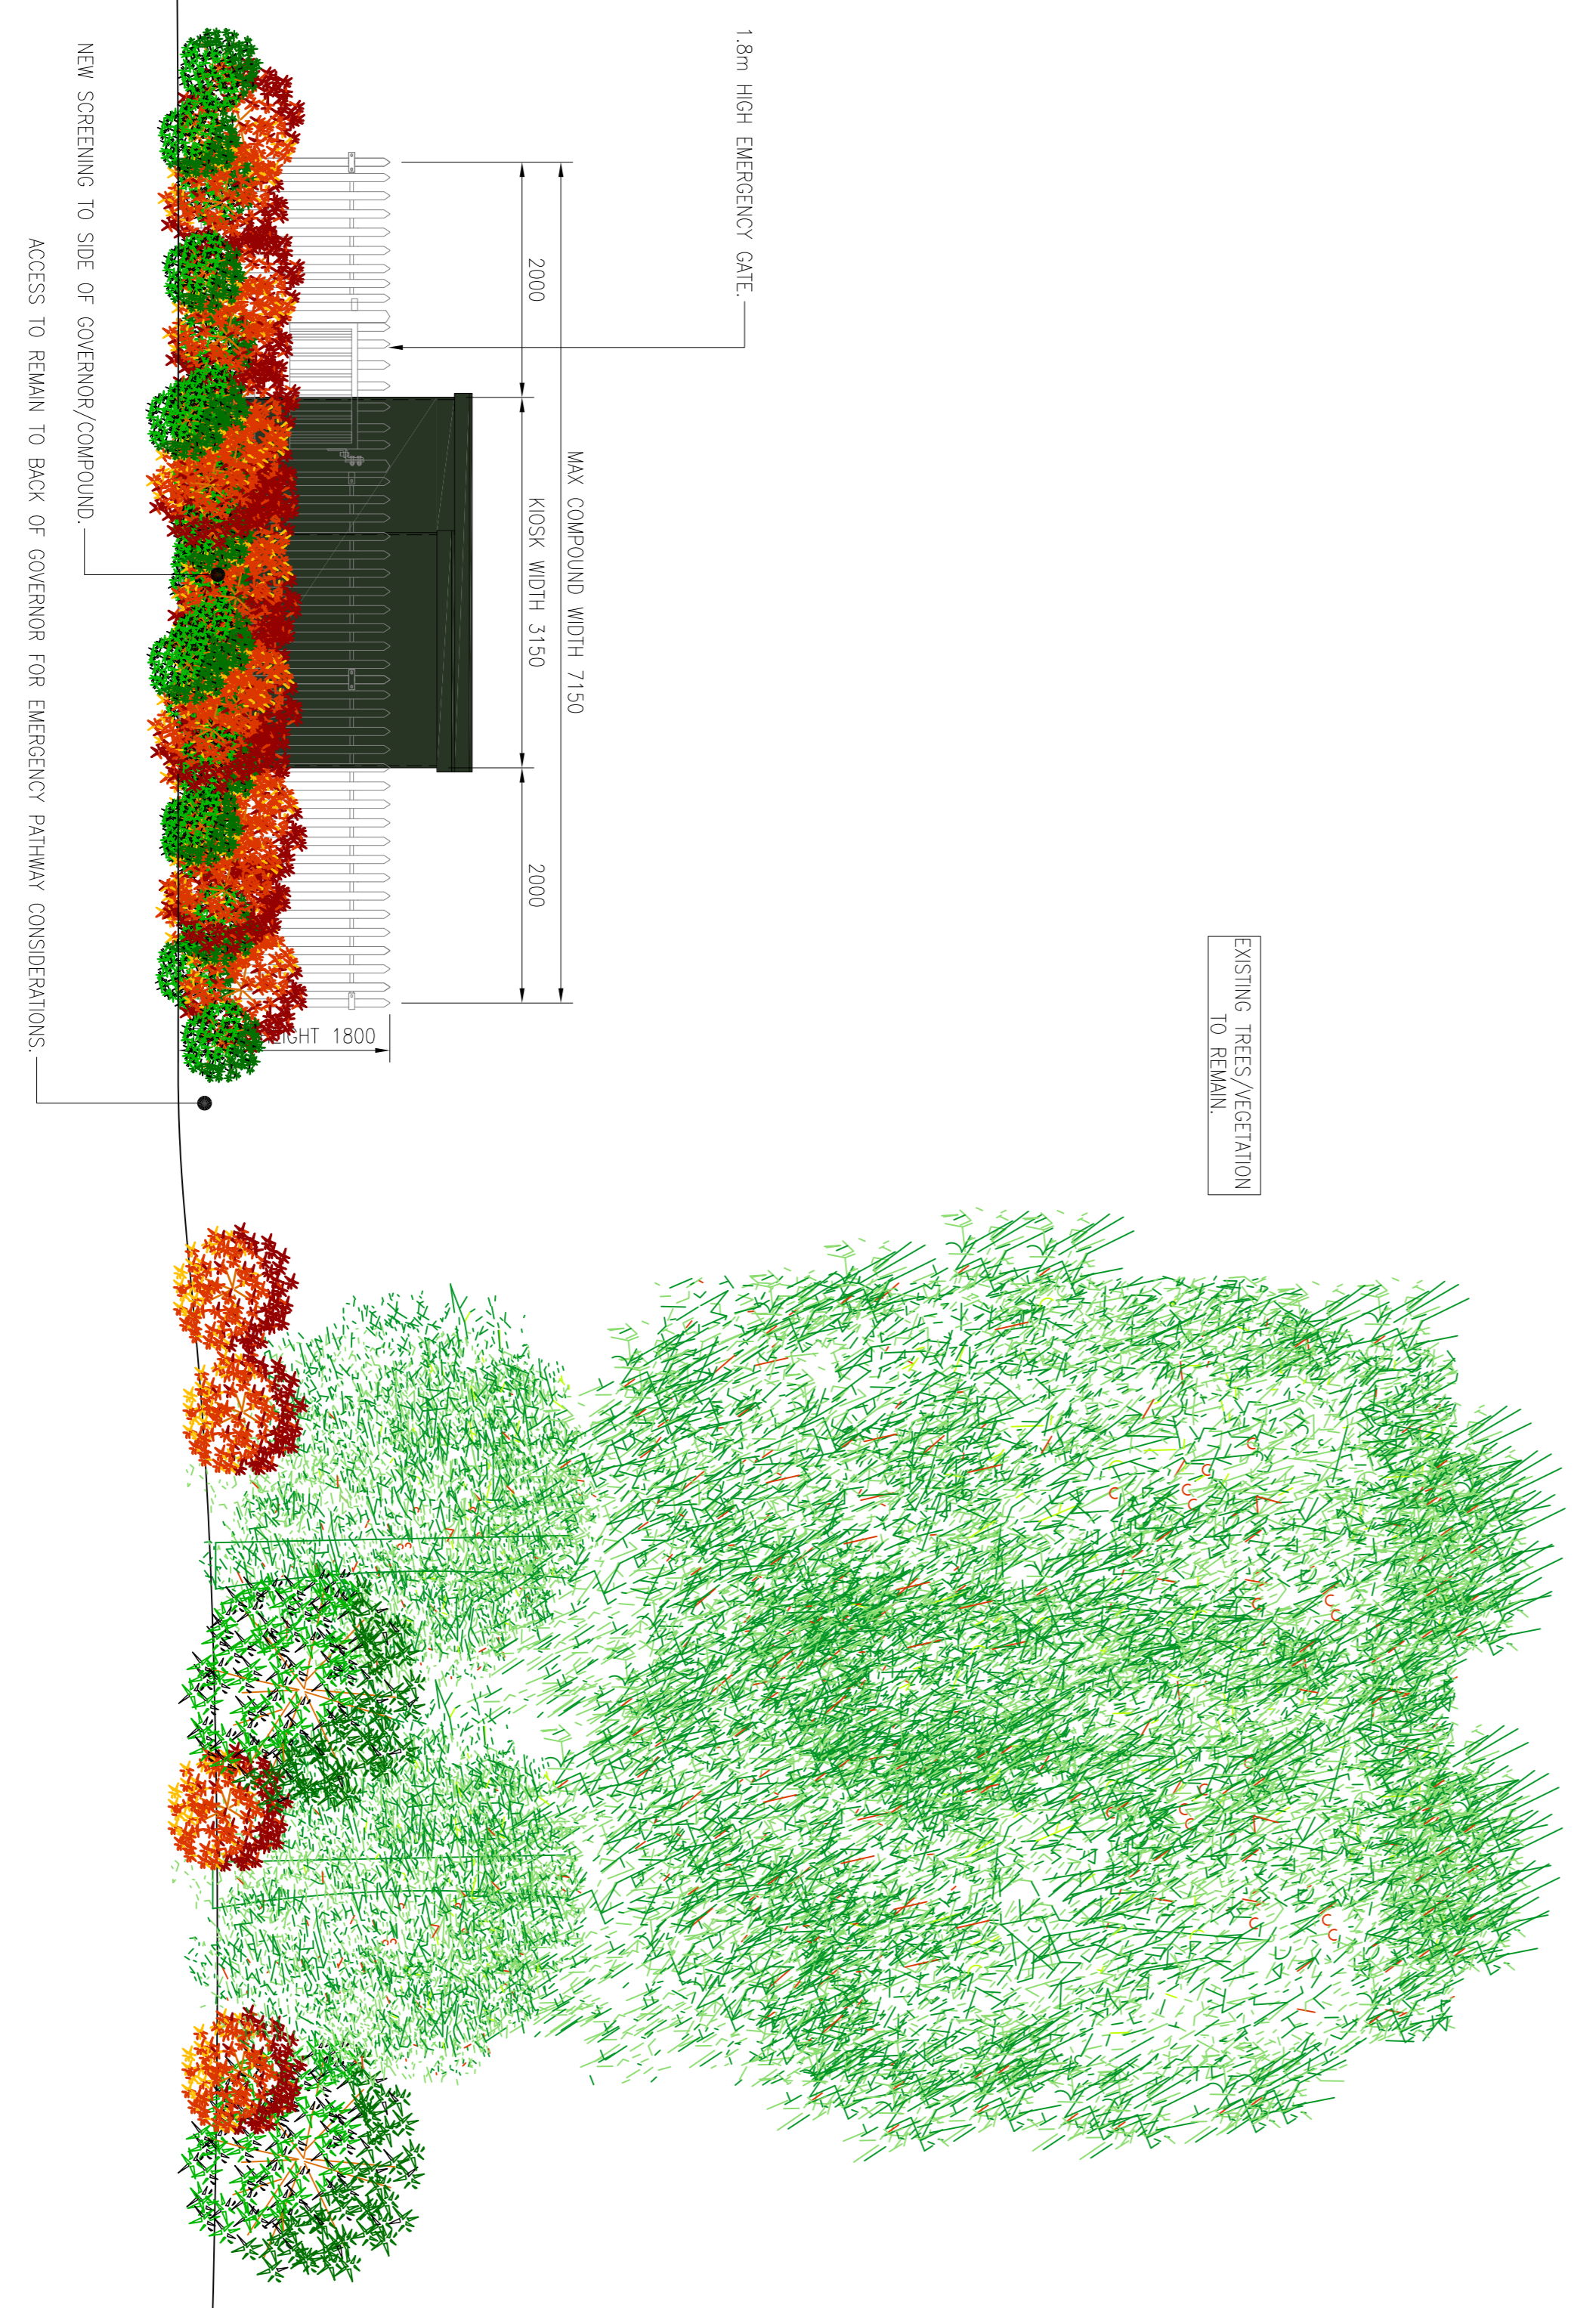


- This drawing is to be read in conjunction with the following drawings:
- 50128/P/101 : Site Location Plan
 - 50128/P/102 : Existing G.A
 - 50128/P/103 : Proposed G.A
 - 50128/P/104 : North & East Elevations
 - 50128/P/105 : Proposed Housing Details

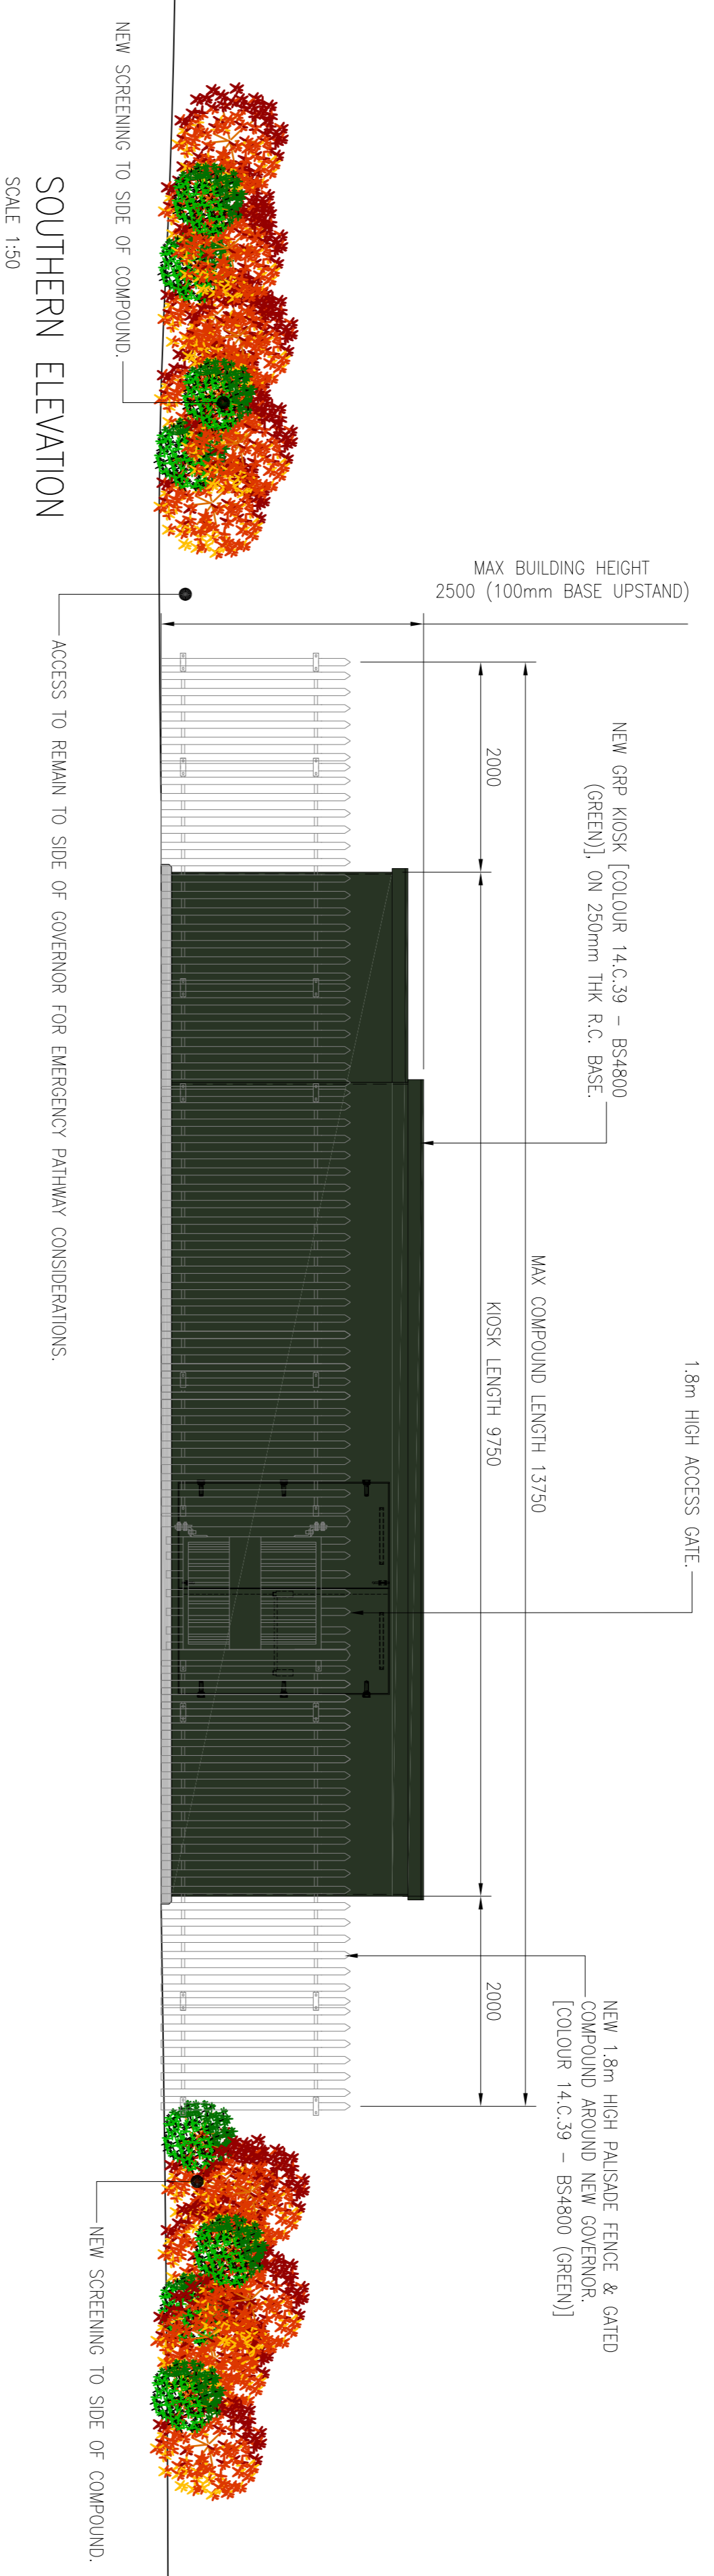

Rev	Date	Description	Drawn By	Checked By	Approved By
P1	01/09/15	ISSUED FOR PLANNING	DM	DM	CH

© Copyright

GGP CONSULT

CONSULTING ENGINEERS
PROJECT MANAGEMENT

Priority TEC Park
 Soxon Way, Hessle
 Hull HU13 9PB
 United Kingdom

Telephone: +44 (0)472 627933
 Fax: +44 (0)472 641730
 Email: info@ggpcorps.co.uk

Job Title: **GAS REINFORCEMENT SCHEME,**
 MONKTON LANE,
 HEBBURN,
 TYNE & WEAR, NE31 2JG

Drawing Title: **PLANNING DRAWINGS**
 SOUTHERN & WESTERN ELEVATIONS.

Status: PLANNING	Date: Sept 2015
Scale: SHOWN @ A1	Date: Sept 2015
Drawn By: LYNCE	Checked By: DM
Approved By: DM	

Dwg No.: 50128/P/105	Rev: P1
-----------------------------	----------------