




REAR ELEVATION (EAST)




FRONT ELEVATION (WEST) onto BARNES CLOSE

PROPOSED MATERIALS
 Walls - White render with artstone cills
 Roofs - Blue/grey Welsh slate with artstone watercourse
 Windows - painted s/w casement

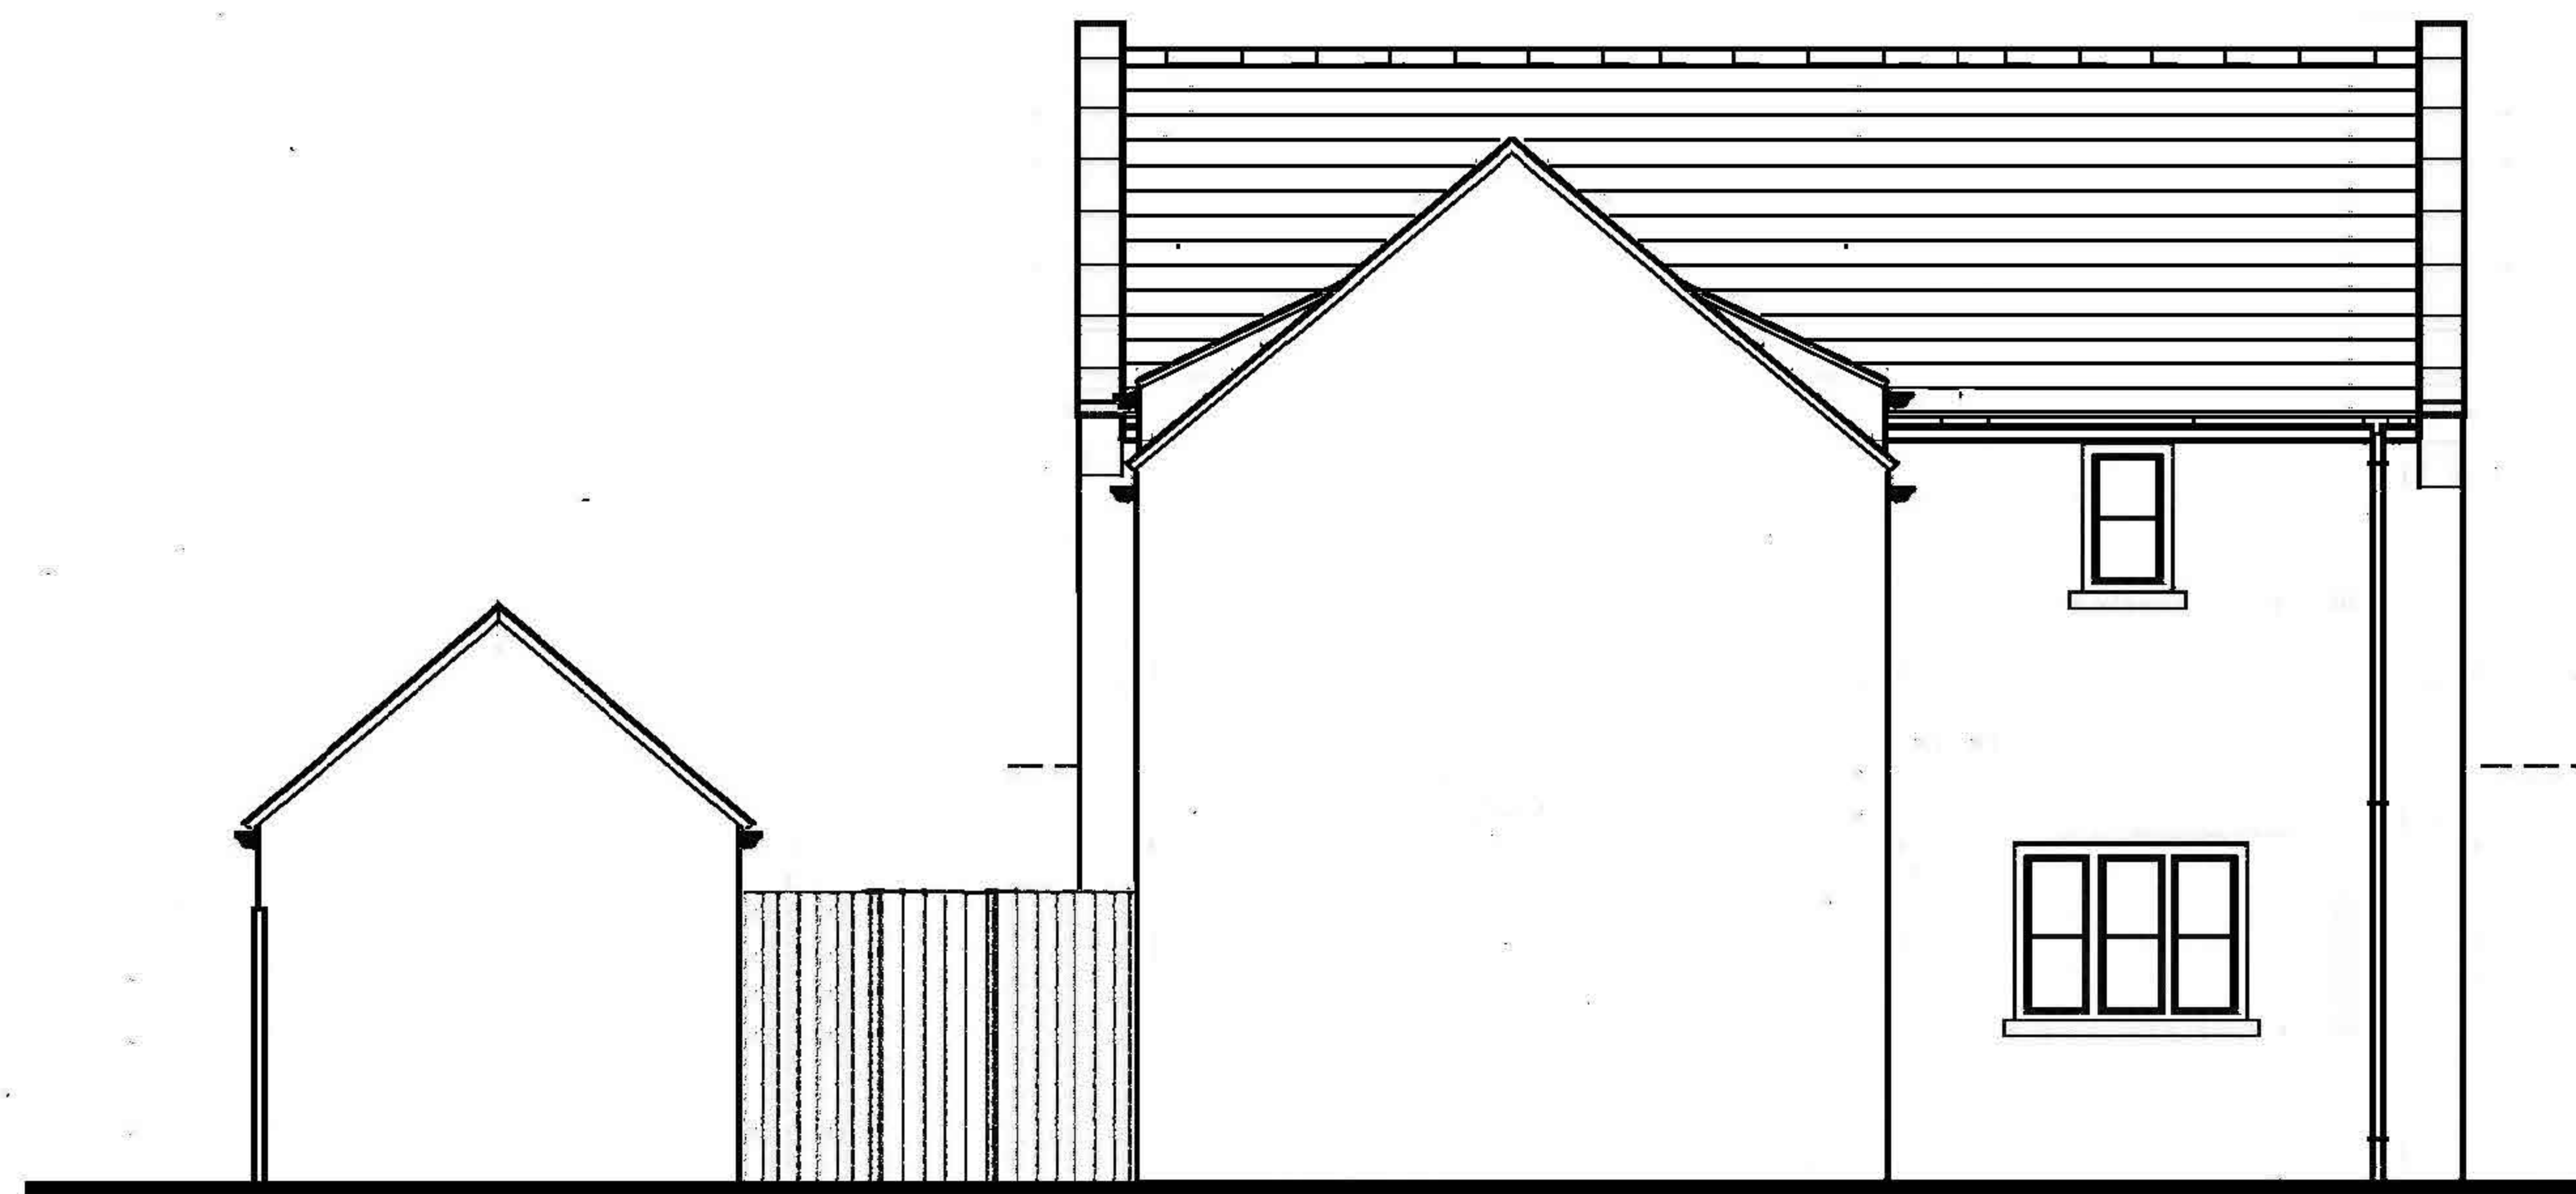

SIDE ELEVATION (SOUTH)

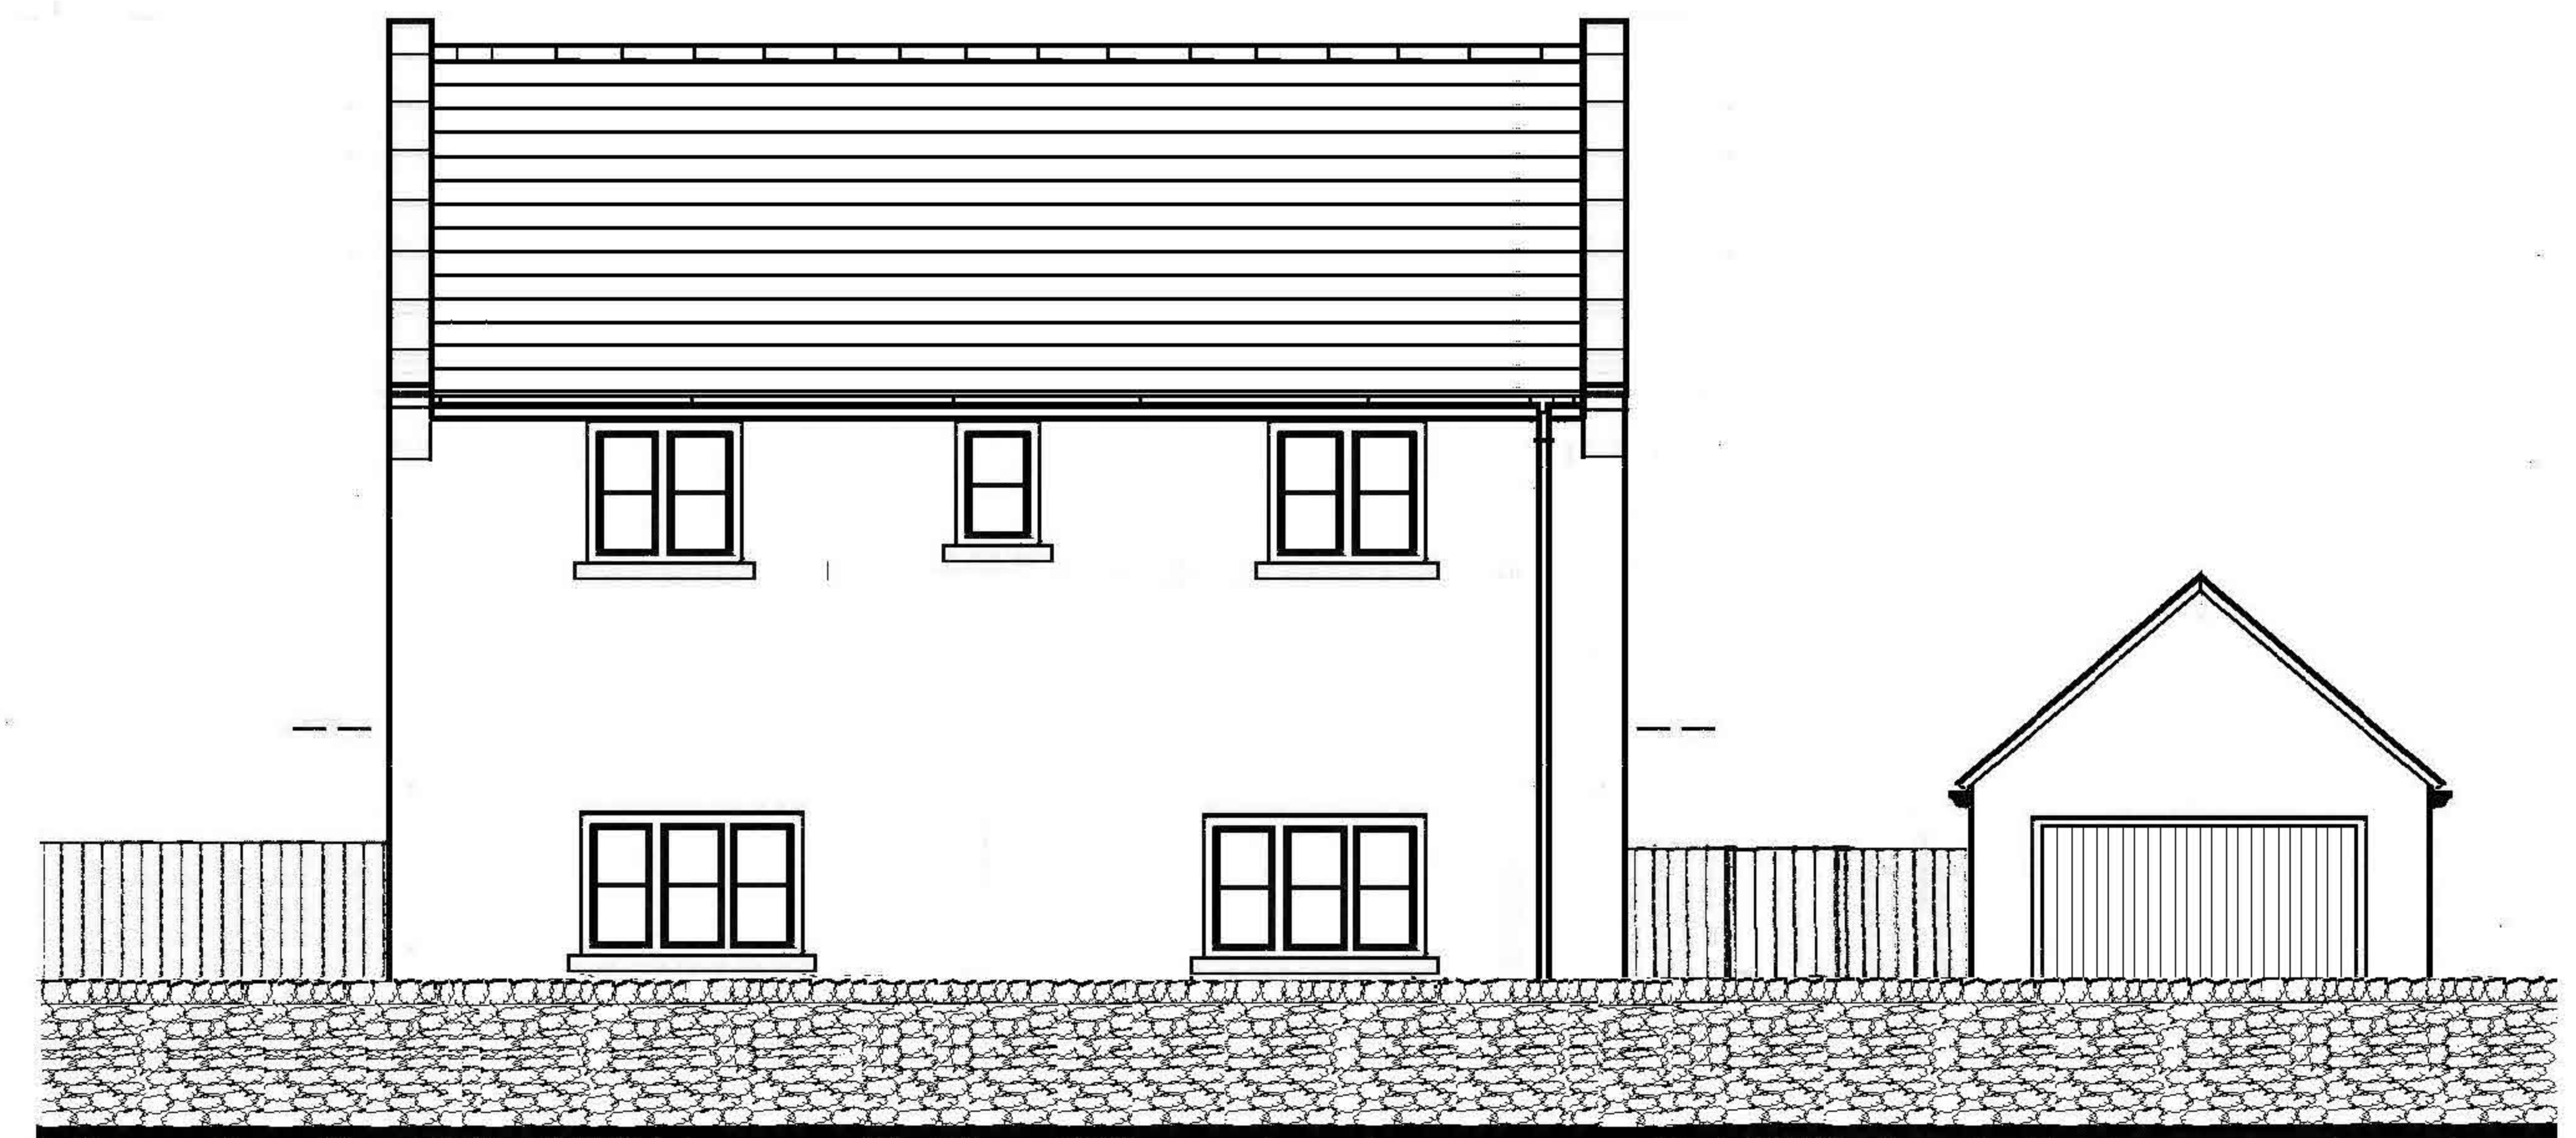

SIDE ELEVATION (NORTH)

Scale 0 1 2 3 4 5 6 m

PROPOSED ELEVATIONS

PROPOSED HOUSE ON SITE AT BARNES CLOSE,
 MONKTON VILLAGE, JARROW

Scale : 1.100 @A3 size
 Date : 24th Sept 2015

Drawing no :
 G/60/03 B

David Leybourne R.I.B.A.
 Chartered Architect
 Sandybank, Firtree, Crook, Co Durham, DL158EB
 Tel : 01388764541 / 07709863813