



GROUND FLOOR

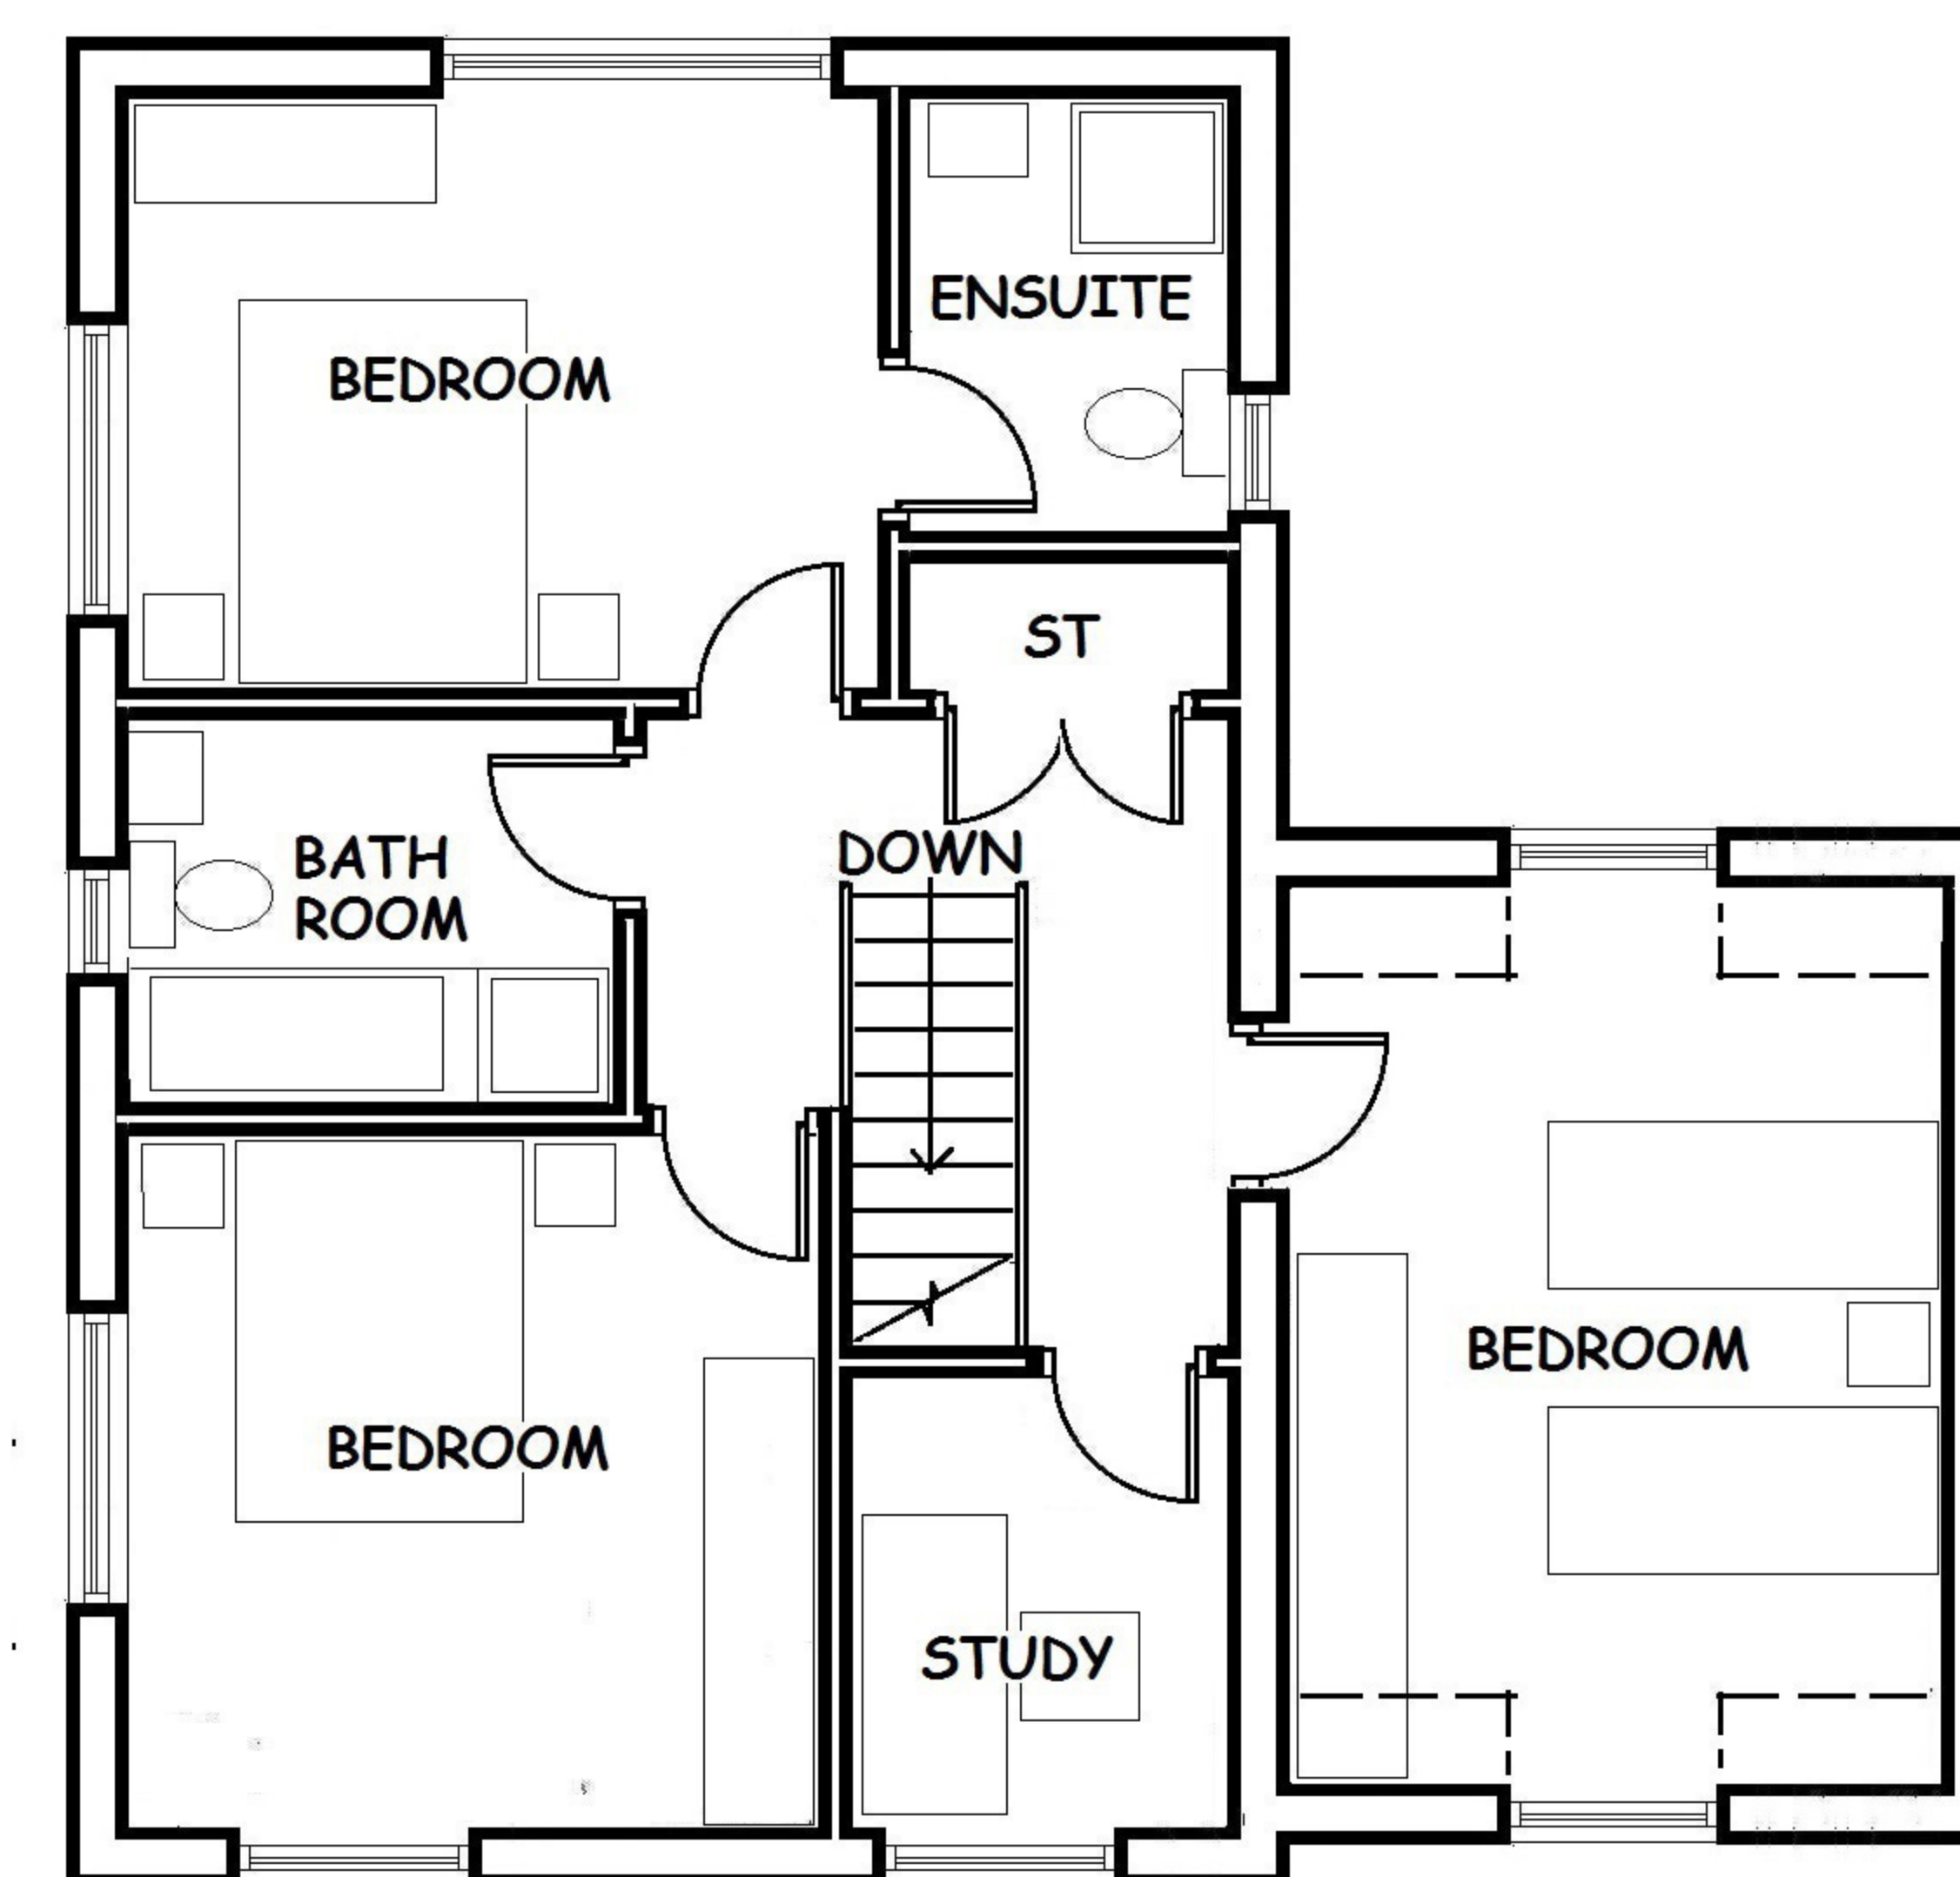

FIRST FLOOR

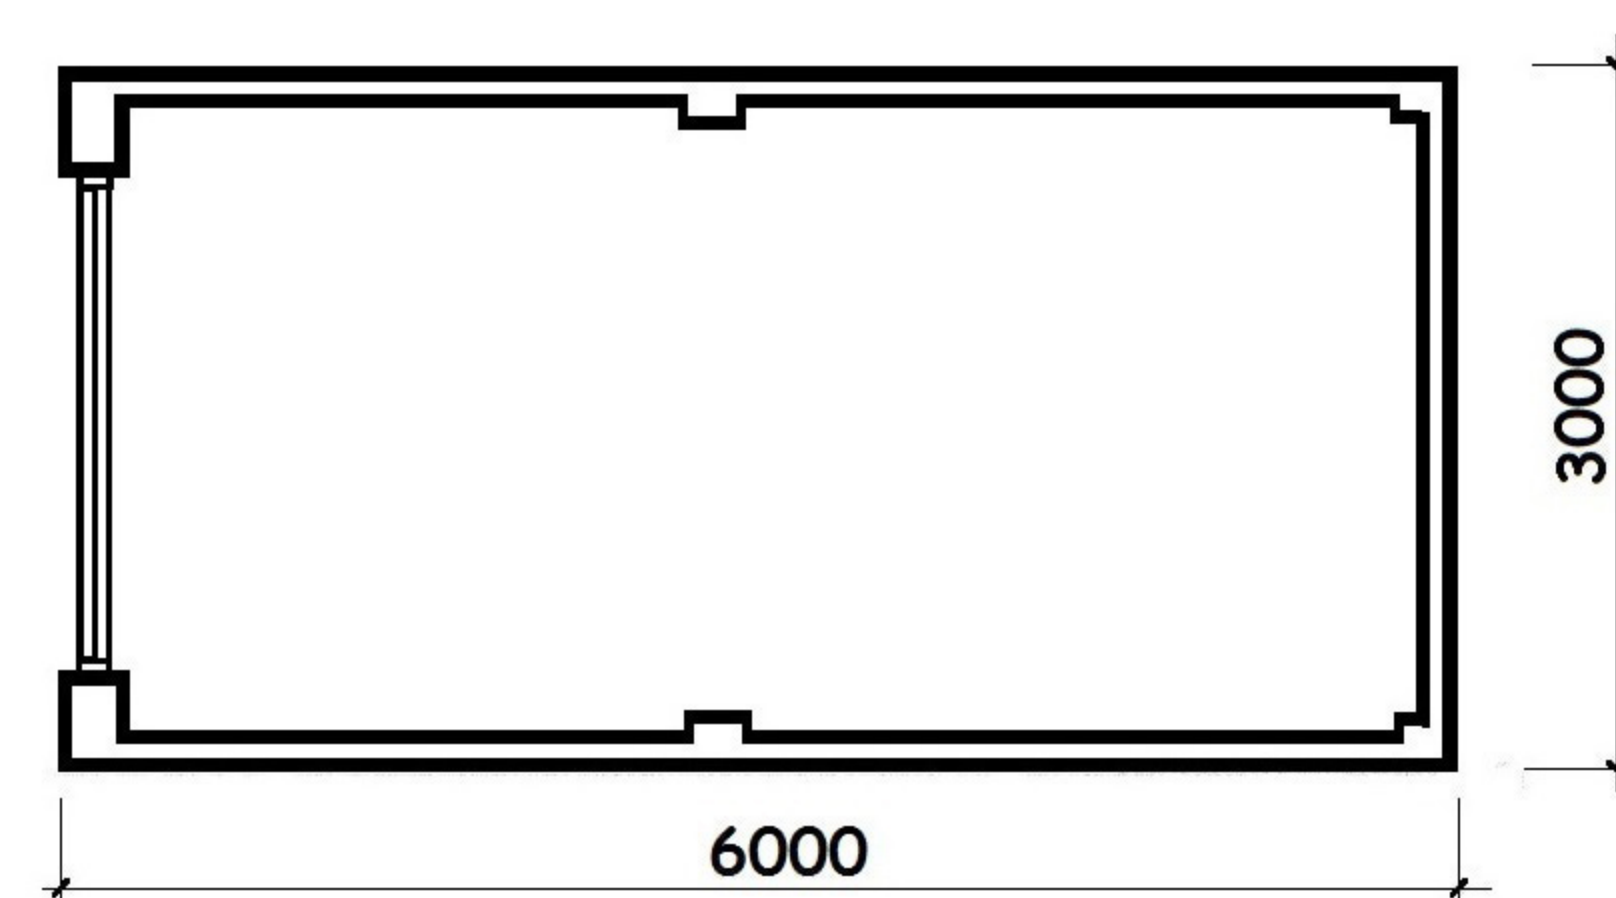

GARAGE PLAN



PROPOSED FLOOR PLANS

PROPOSED HOUSE ON SITE AT BARNES CLOSE,
MONKTON VILLAGE, JARROW

Scale : 1:100 @A3 size
Date : 4th Aug 2015

Drawing no :
G/60/02 A

David Leybourne R.I.B.A.
Chartered Architect
Sandybank, Firtree, Crook, Co Durham, DL158EB
Tel : 01388764541 / 07709863813