

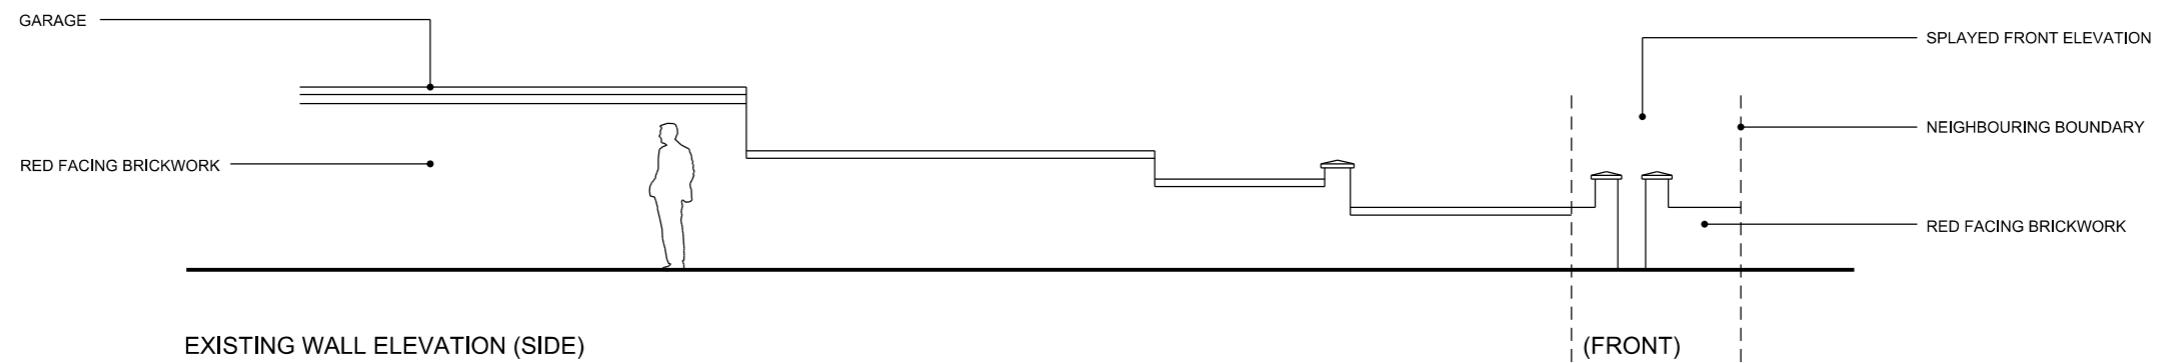


CLIP OF EXISTING SITE PLAN

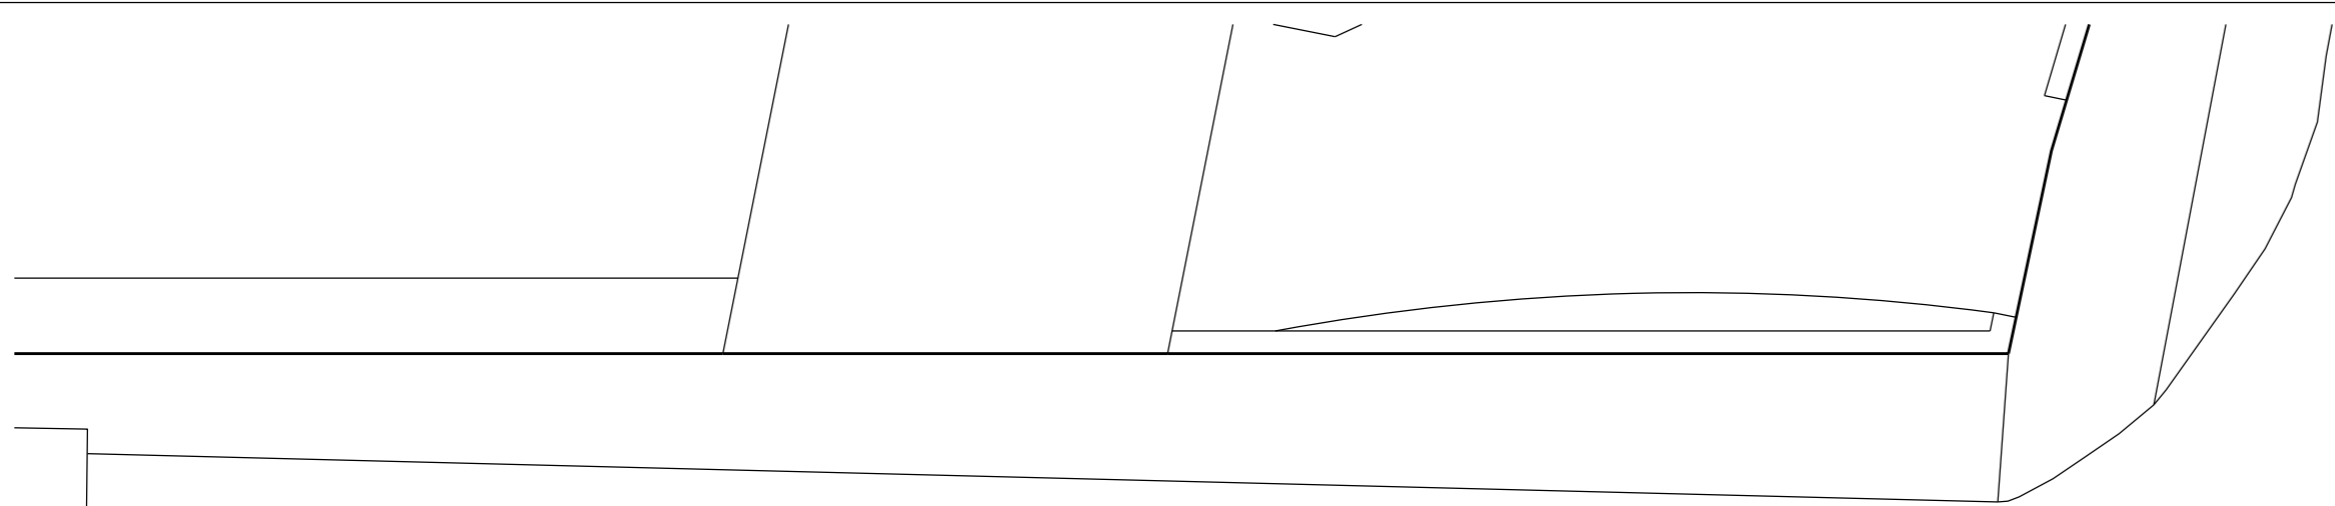

EXISTING WALL ELEVATION (SIDE)

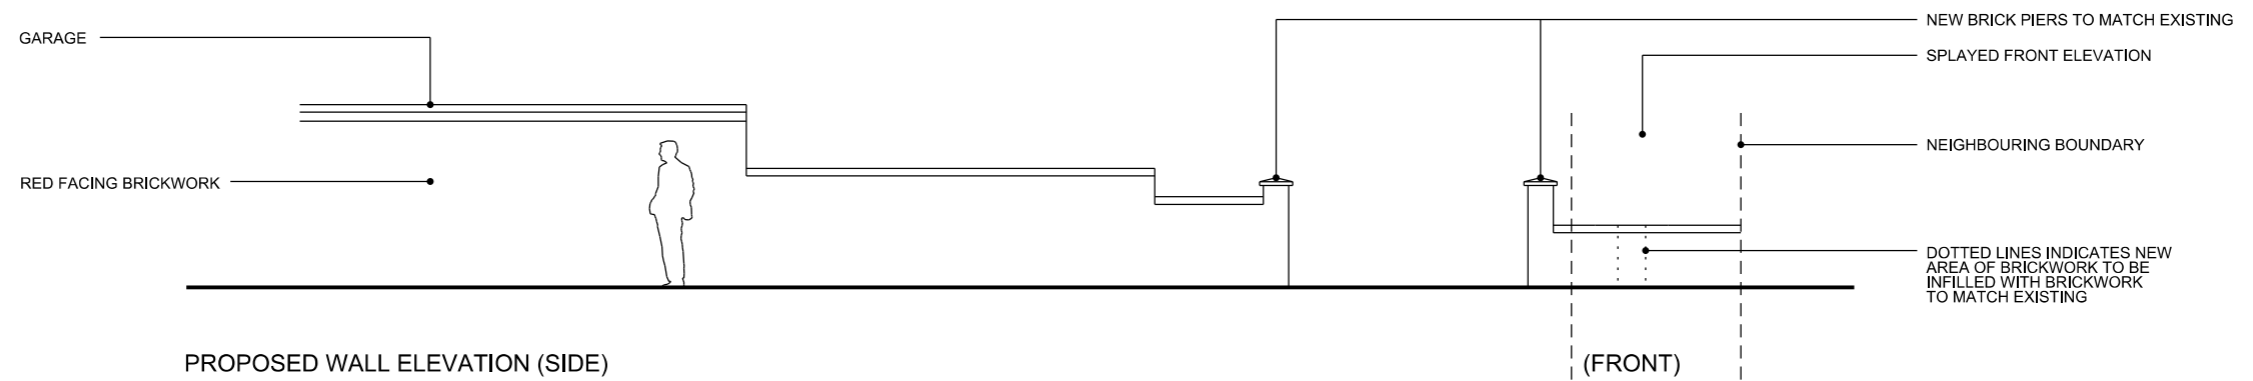

PROPOSED WALL ELEVATION (SIDE)

CLIENT MR AND MRS SCOTT	STAGE PLANNING	SCALES 1:100 @ A3	REVISION	NORTH	<p>NOT TO BE SCALED - ALL DIMENSIONS TO BE CHECKED ON SITE</p>
PROJECT 16 WEST DRIVE, CLEADON	DRAWING EXISTING AND PROPOSED WALL ELEVATIONS	DRAWING NUMBER 0005	DATE AUG 15	REVISION      DATE AND DESCRIPTION	