




EXISTING FRONT ELEVATION

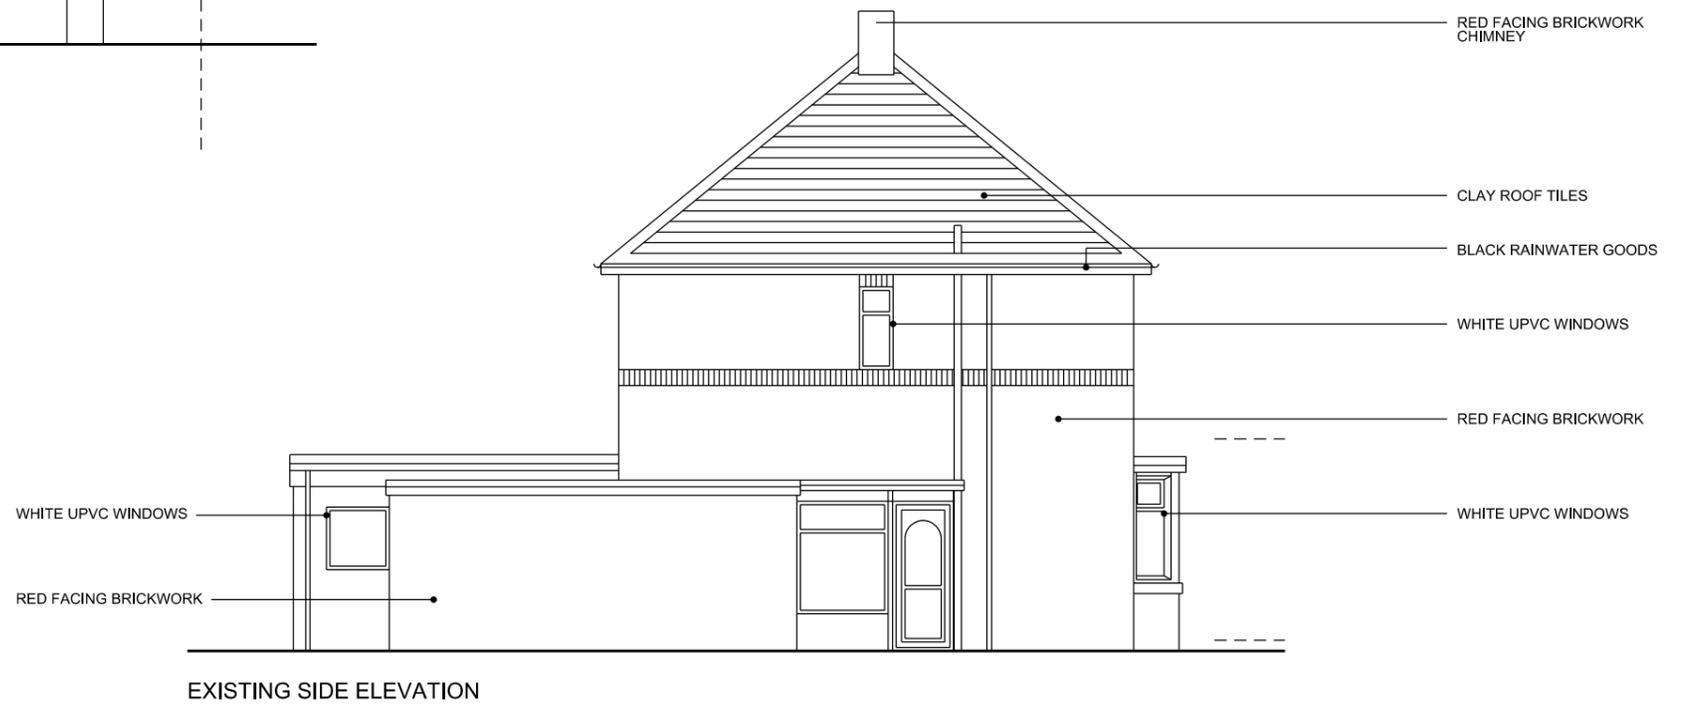

EXISTING SIDE ELEVATION

CLIENT MR AND MRS SCOTT	STAGE PLANNING	SCALES 1:100 @ A3	REVISION	NORTH	<p>NOT TO BE SCALED - ALL DIMENSIONS TO BE CHECKED ON SITE</p> <p>← 50MM →</p>
PROJECT 16 WEST DRIVE, CLEADON	DRAWING EXISTING ELEVATIONS	DRAWING NUMBER 0001	DATE AUG 15	REVISION DATE AND DESCRIPTION	