



BACK LANE

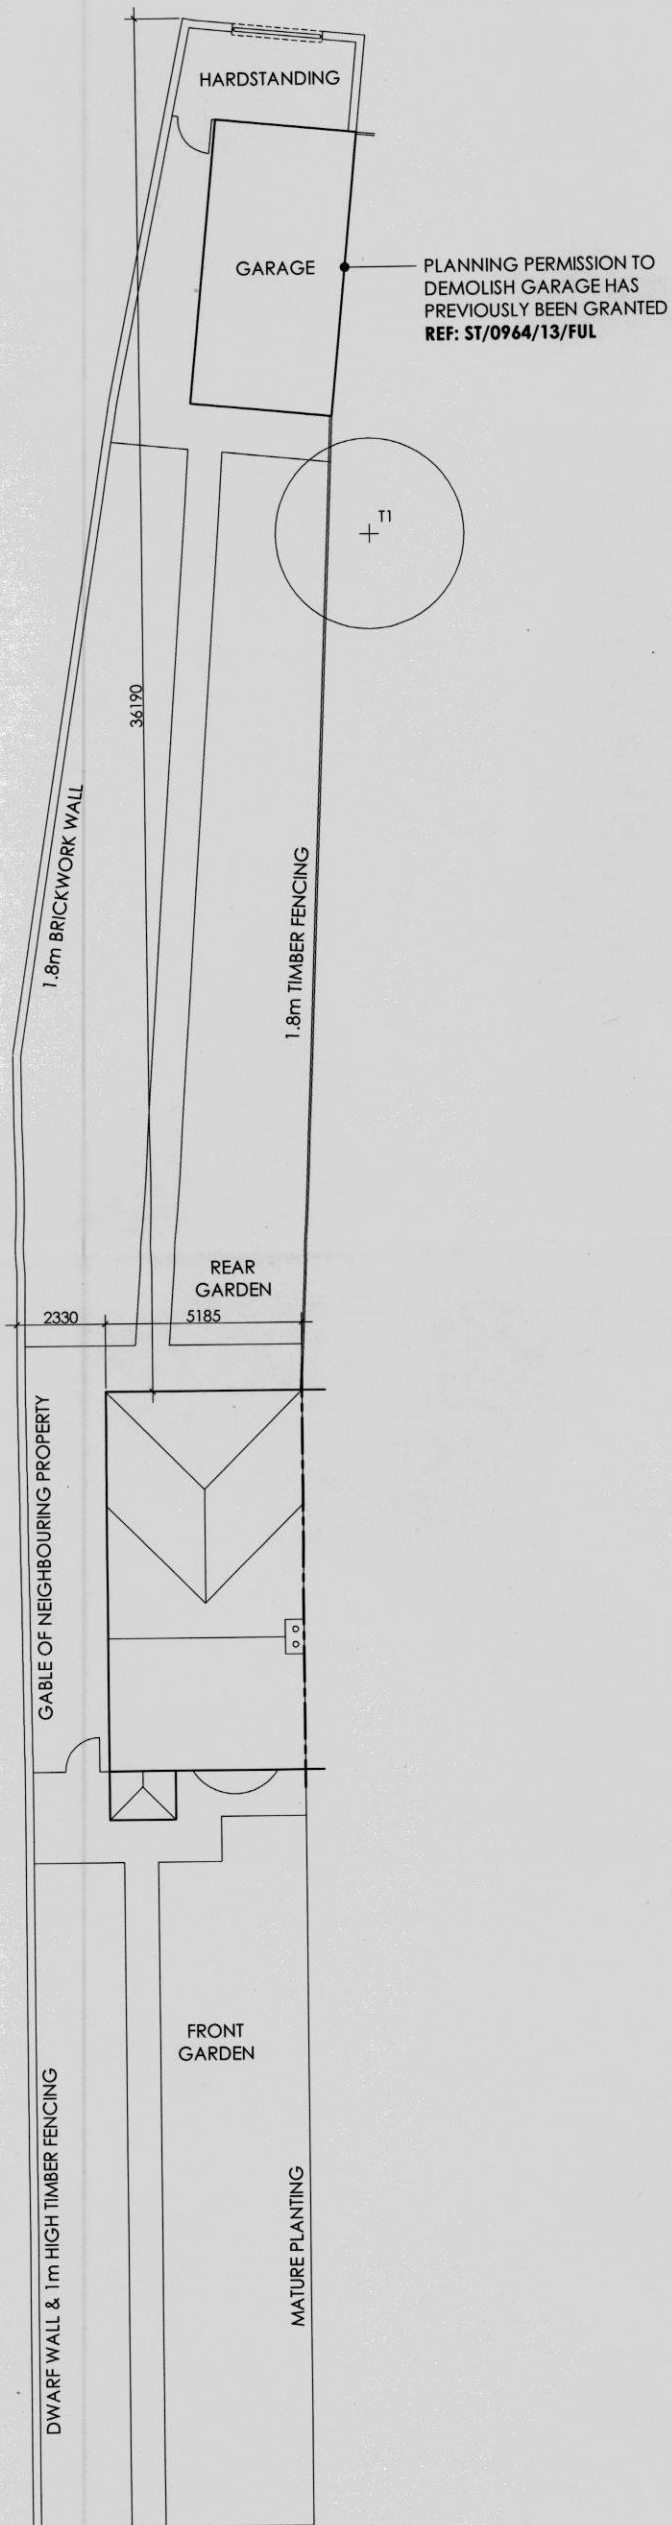


EXISTING SITE PLAN
SCALE 1:100

BACK LANE

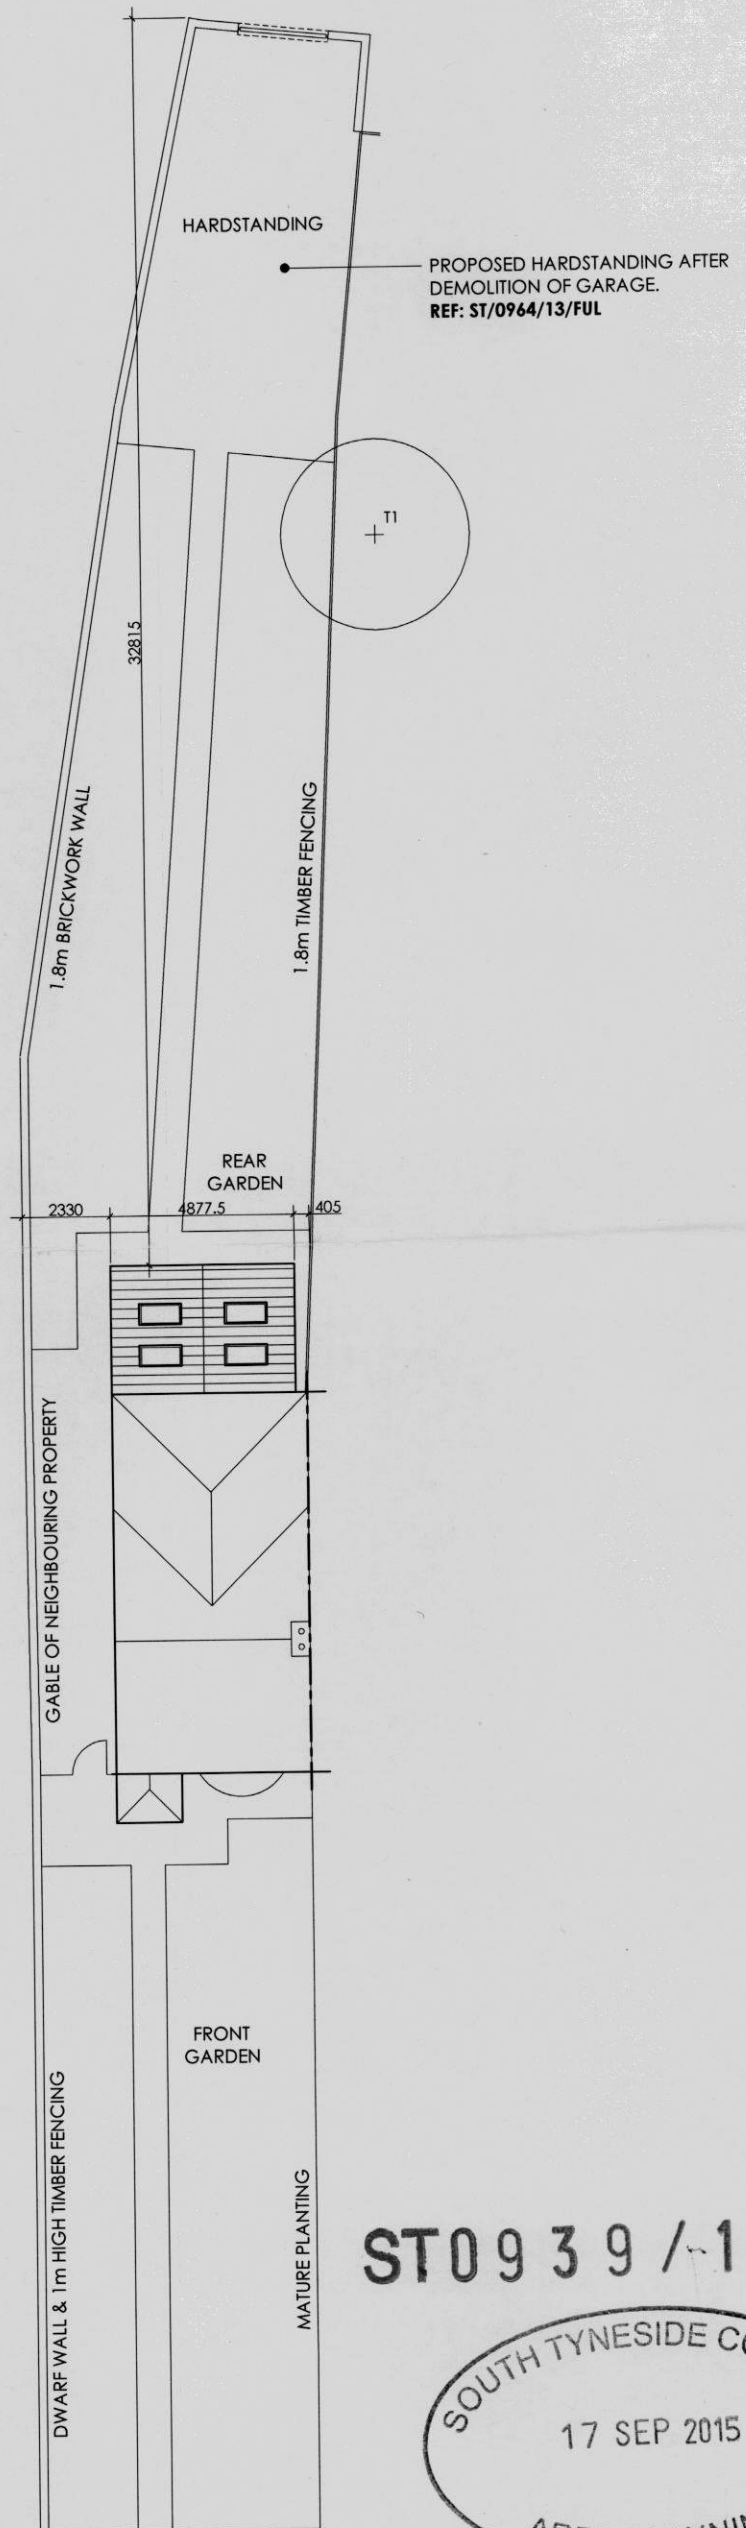

PROPOSED SITE PLAN
SCALE 1:100

ST0939/15 HFUL

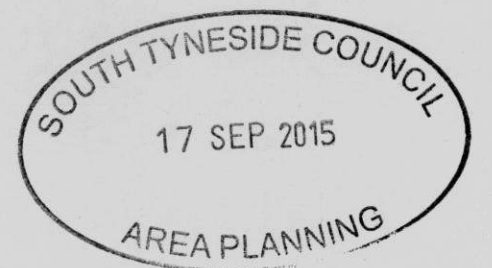

PROPOSED SINGLE STOREY EXTENSION
TO REAR OF DWELLING

4 STATION ROAD, EAST BOLDON. NE36 0LD

EXISTING & PROPOSED SITE PLANS

SCALE: 1:200	SHEET SIZE: A3	DATE: SEPT 2014	REV: A
--------------	----------------	-----------------	--------