




Datum 5.00m
West Elevation

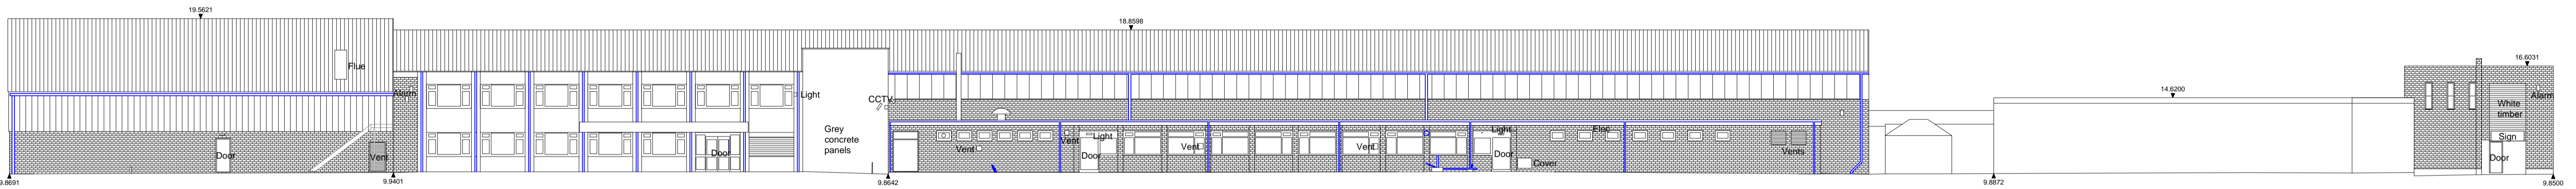

Datum 5.00m
East Elevation

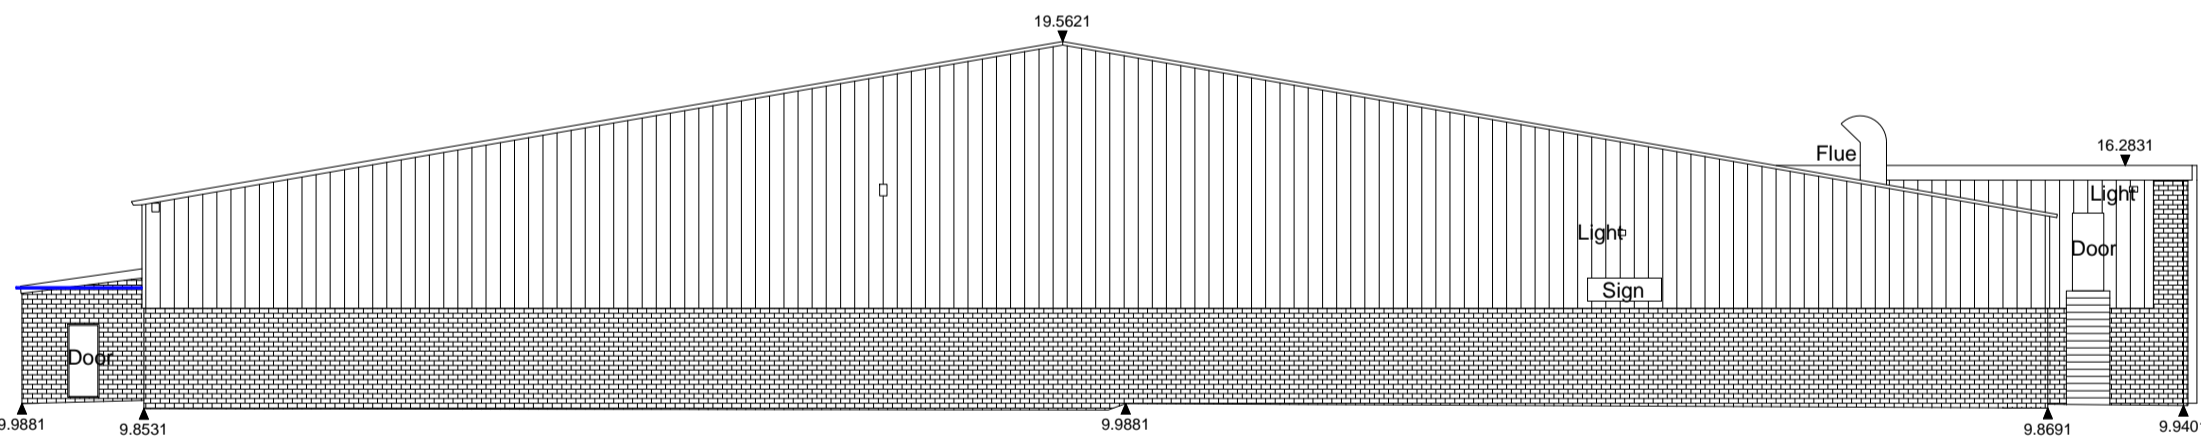


Datum 5.00m
South Elevation

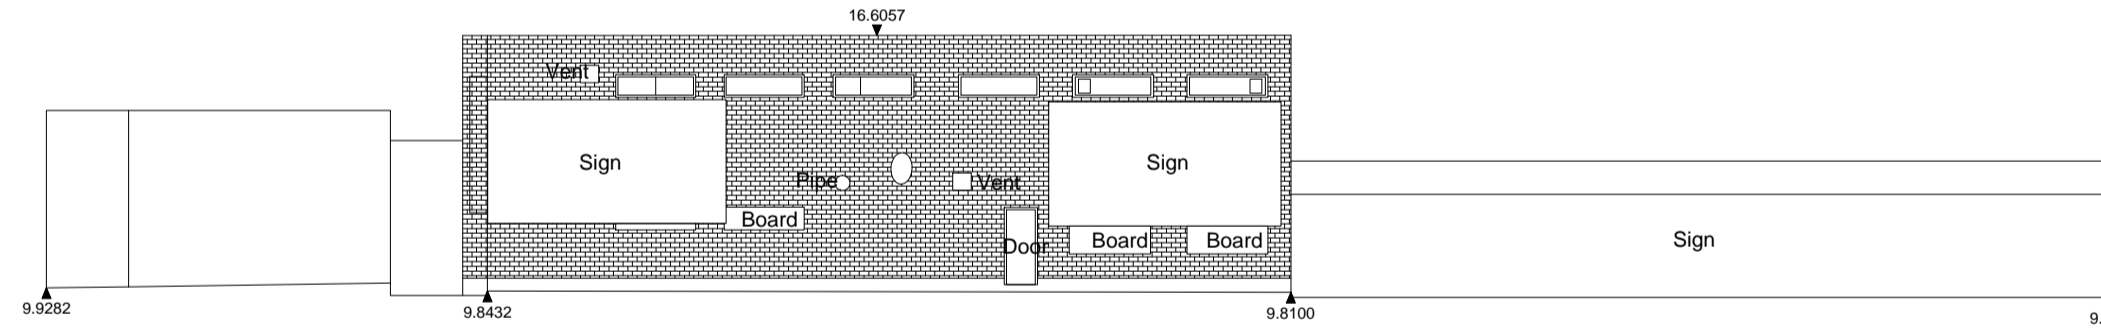

Datum 5.00m
North Elevation



Rev A Drawing title amended, scale bar added following Architect's comments. By JDH Date 07.09.2015

 <p>jpp consulting Civil & Structural Engineers</p> <p>Cedar Barn, White Lodge, Walgrave, Northampton NN6 9PY</p> <p>T: (01604) 781811 E: mail@jppuk.net F: (01604) 781999 W: www.jppuk.net</p>	Client	Travis Perkins					
	Project	Proposed Trade Park Western Approach South Shields					
	Title	Existing Building Elevations					
Scale at A1	1:200	Drawn by	DGB	Checked by	BSA	Date	March 2015
Status	FOR INFORMATION	Project ref	TPSOS1AA	Drawing no.	S02	Revision	A