


EXISTING ROOF PLAN

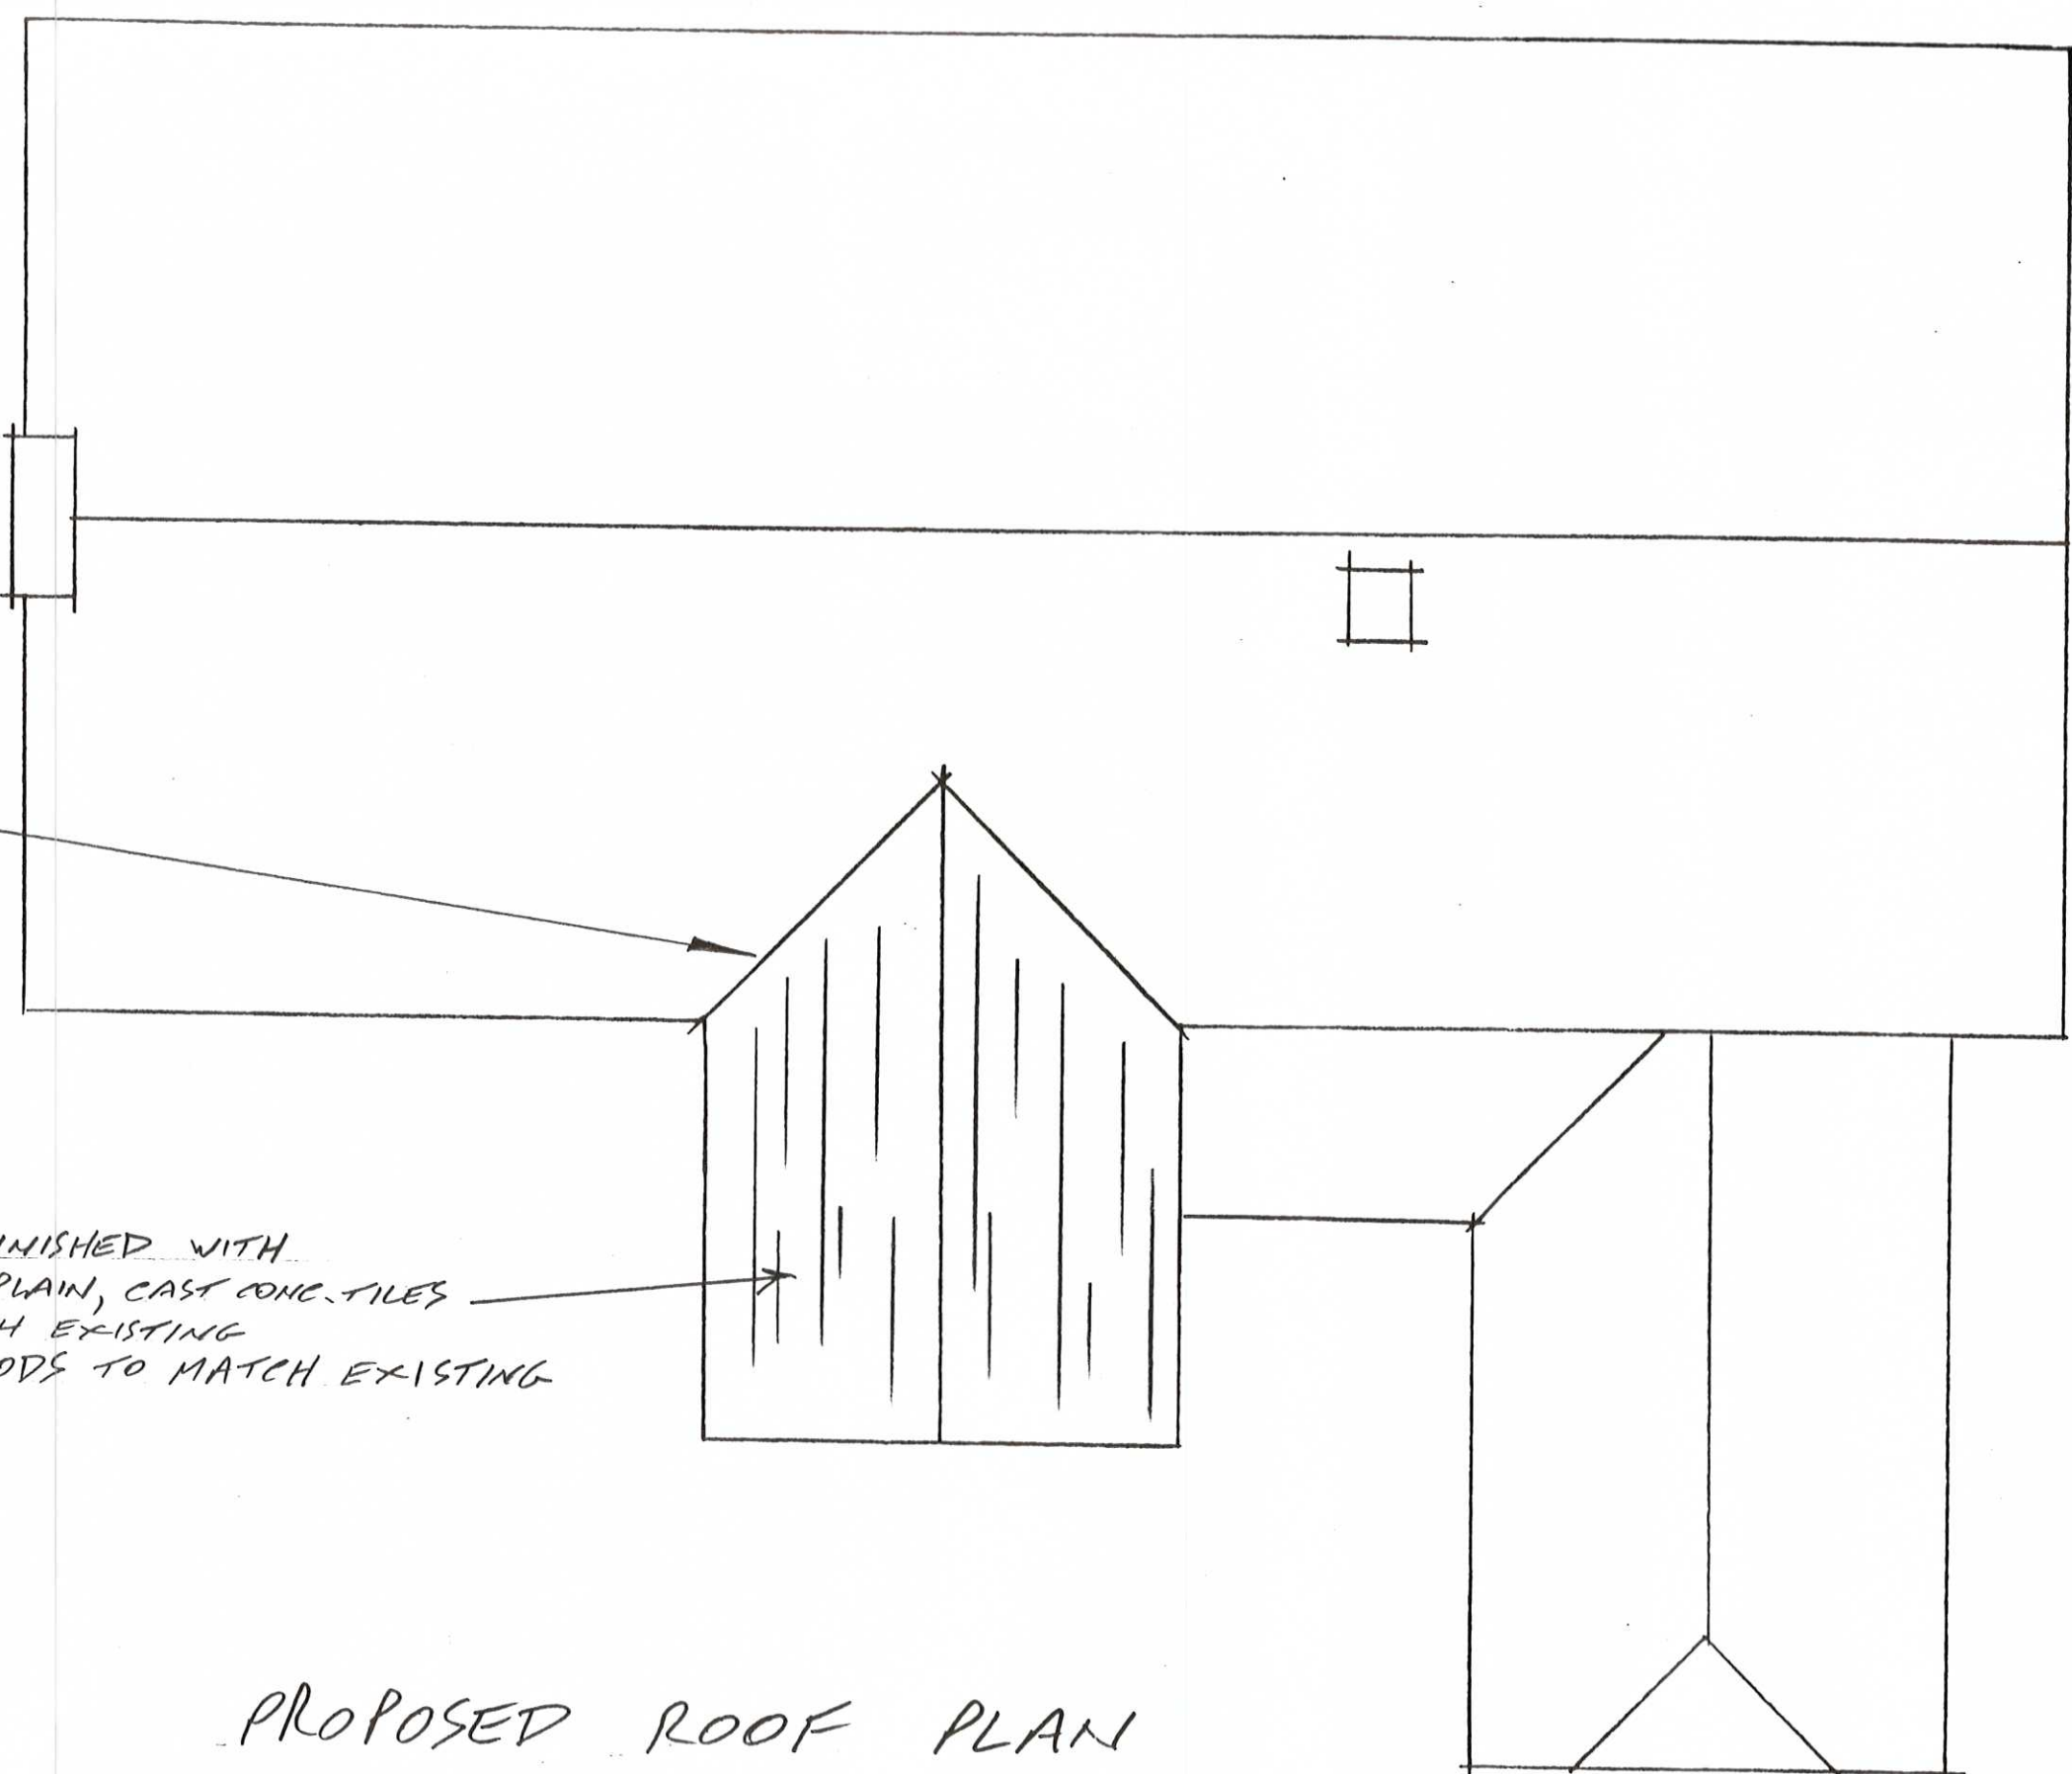

PROPOSED ROOF PLAN

FORM VALLEYS WITH
CODE 5 LEAD ON 200X19 LAYBOARDS
ACROSS RAFTERS, LEAD TAKEN
UP AND UNDER SARKING FELT
MIN. 450.

ROOF FINISHED WITH
HARLEY PLAIN, CAST CONC. TILES
TO MATCH EXISTING
R.W. GOODS TO MATCH EXISTING

EXISTING AND PROPOSED ROOF PLAN
9 MAYFIELD DRIVE
CLEADON VILLAGE
SUNDERLAND, SR6 7QN
SCALE 1:50



ST0975/15 HFUL

DRG. N° 4 of 4, 2011-193

06/91