



FIRST FLOOR

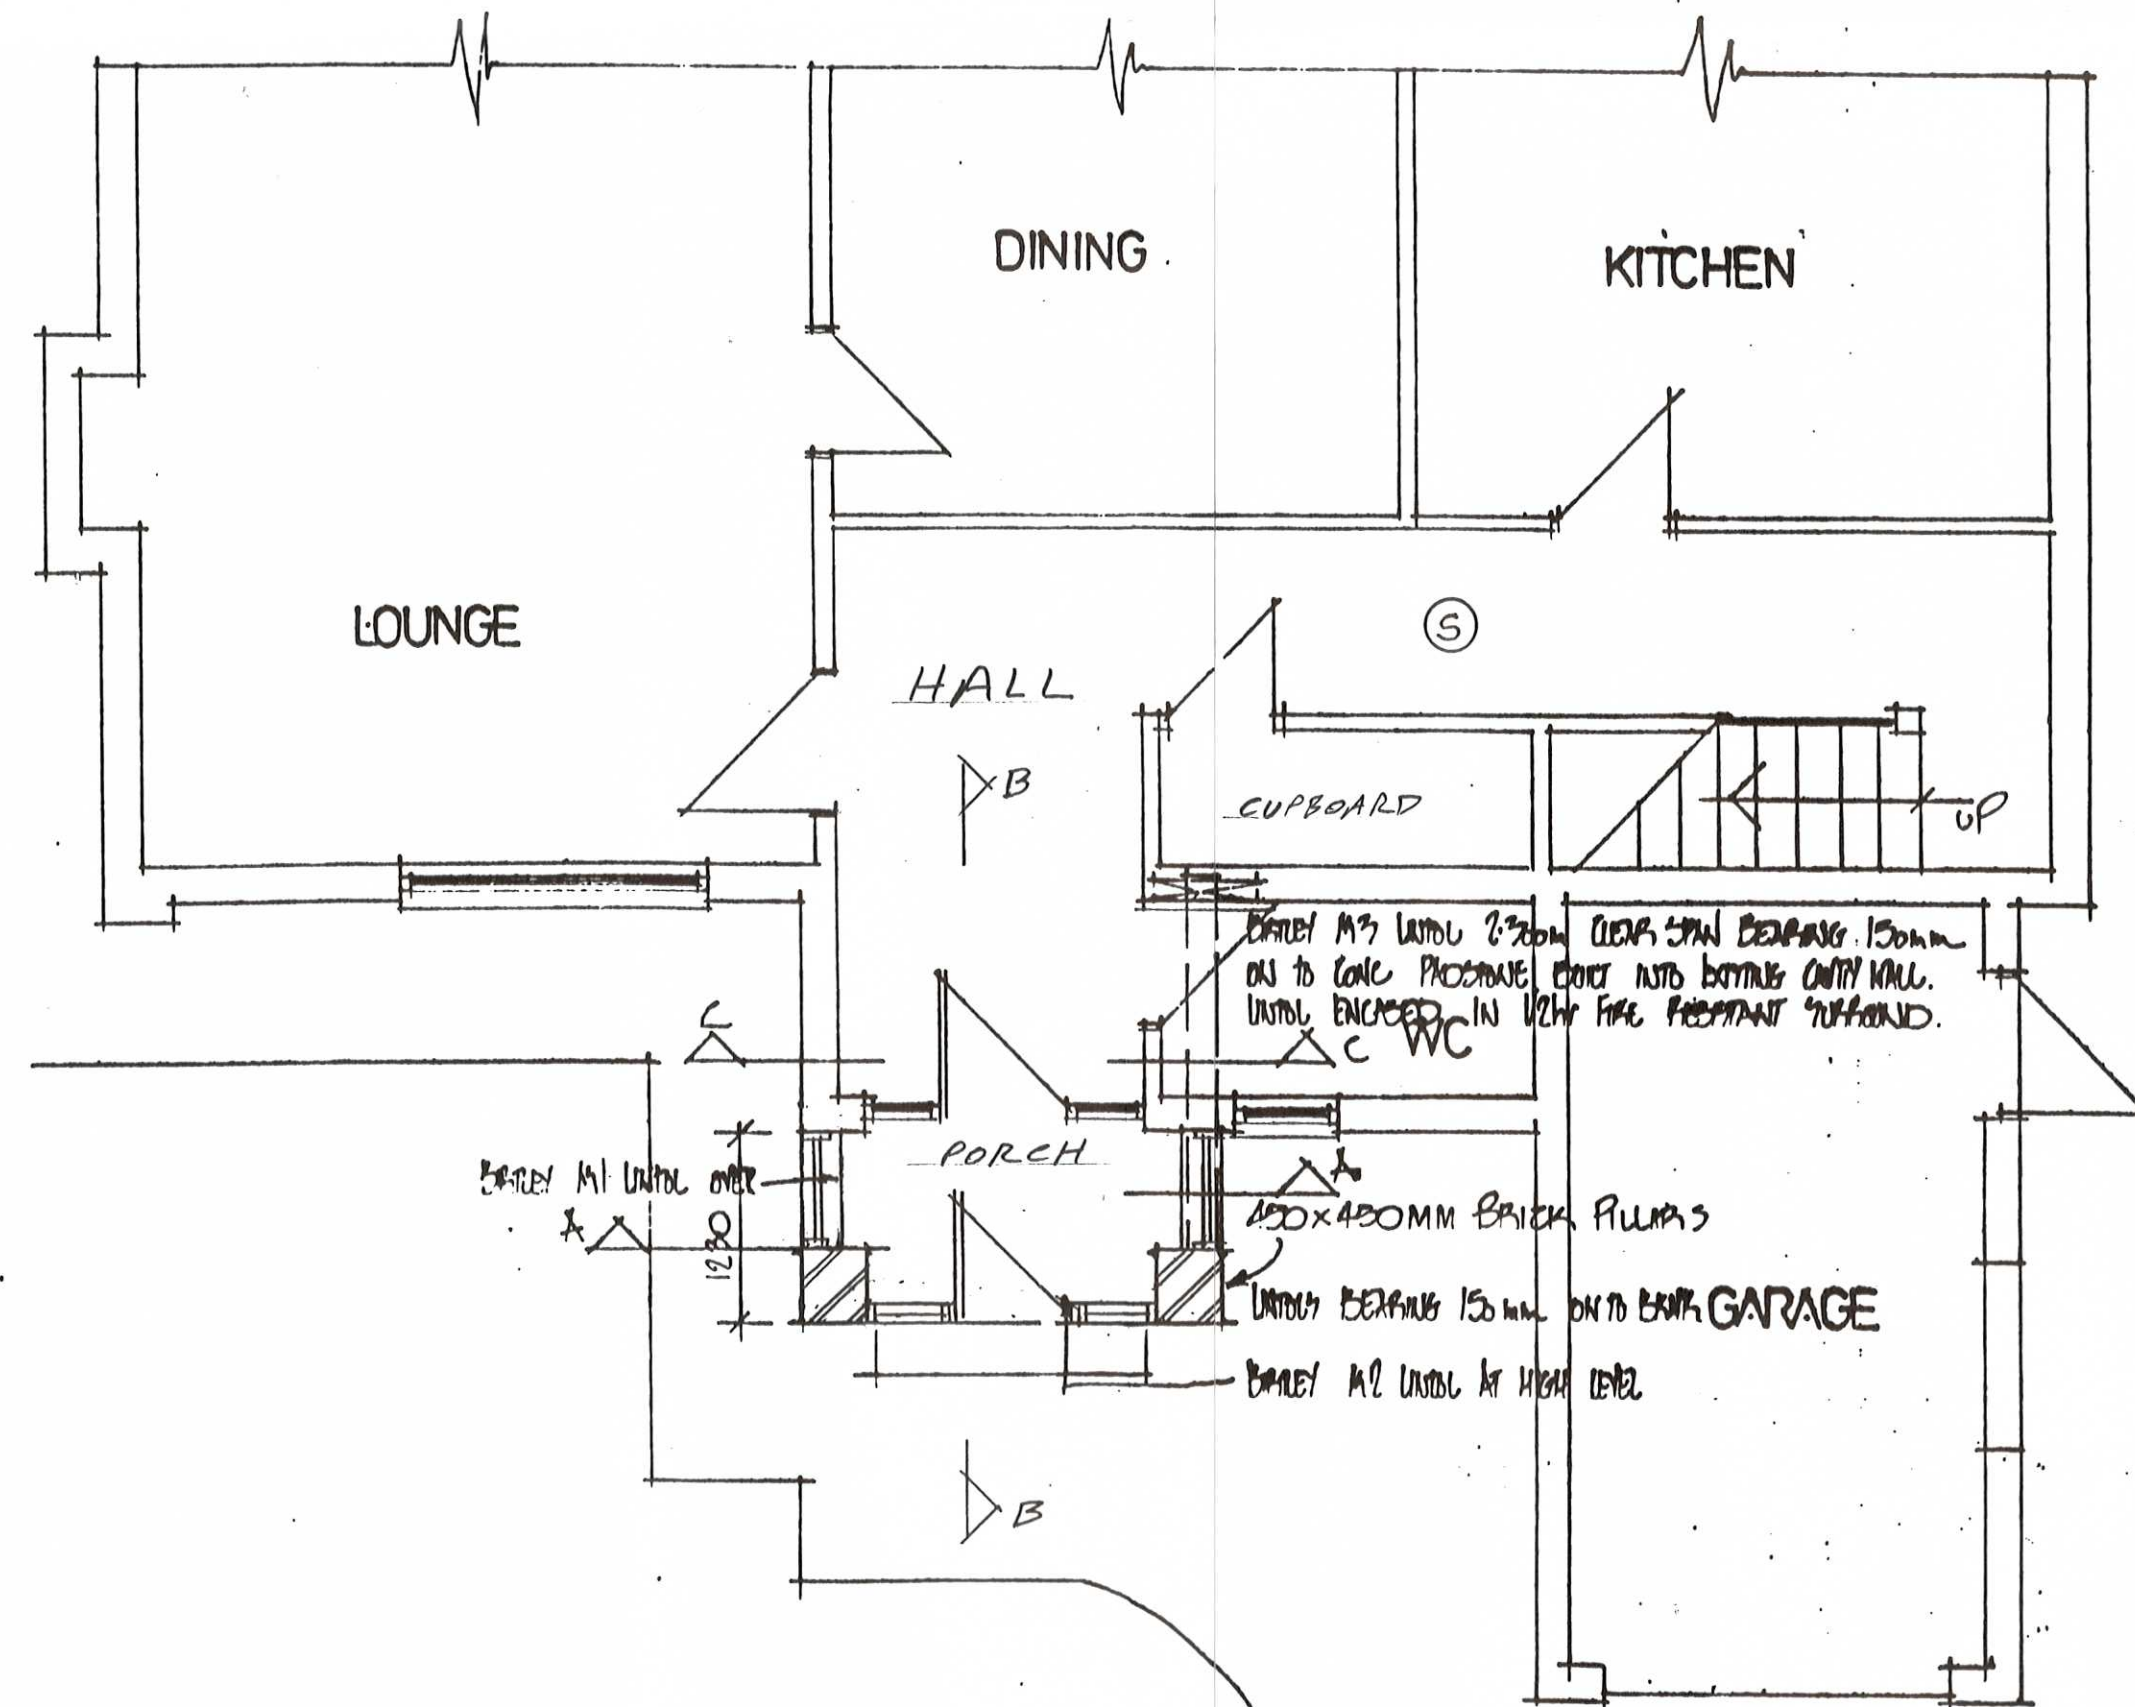


GROUND FLOOR (PART)

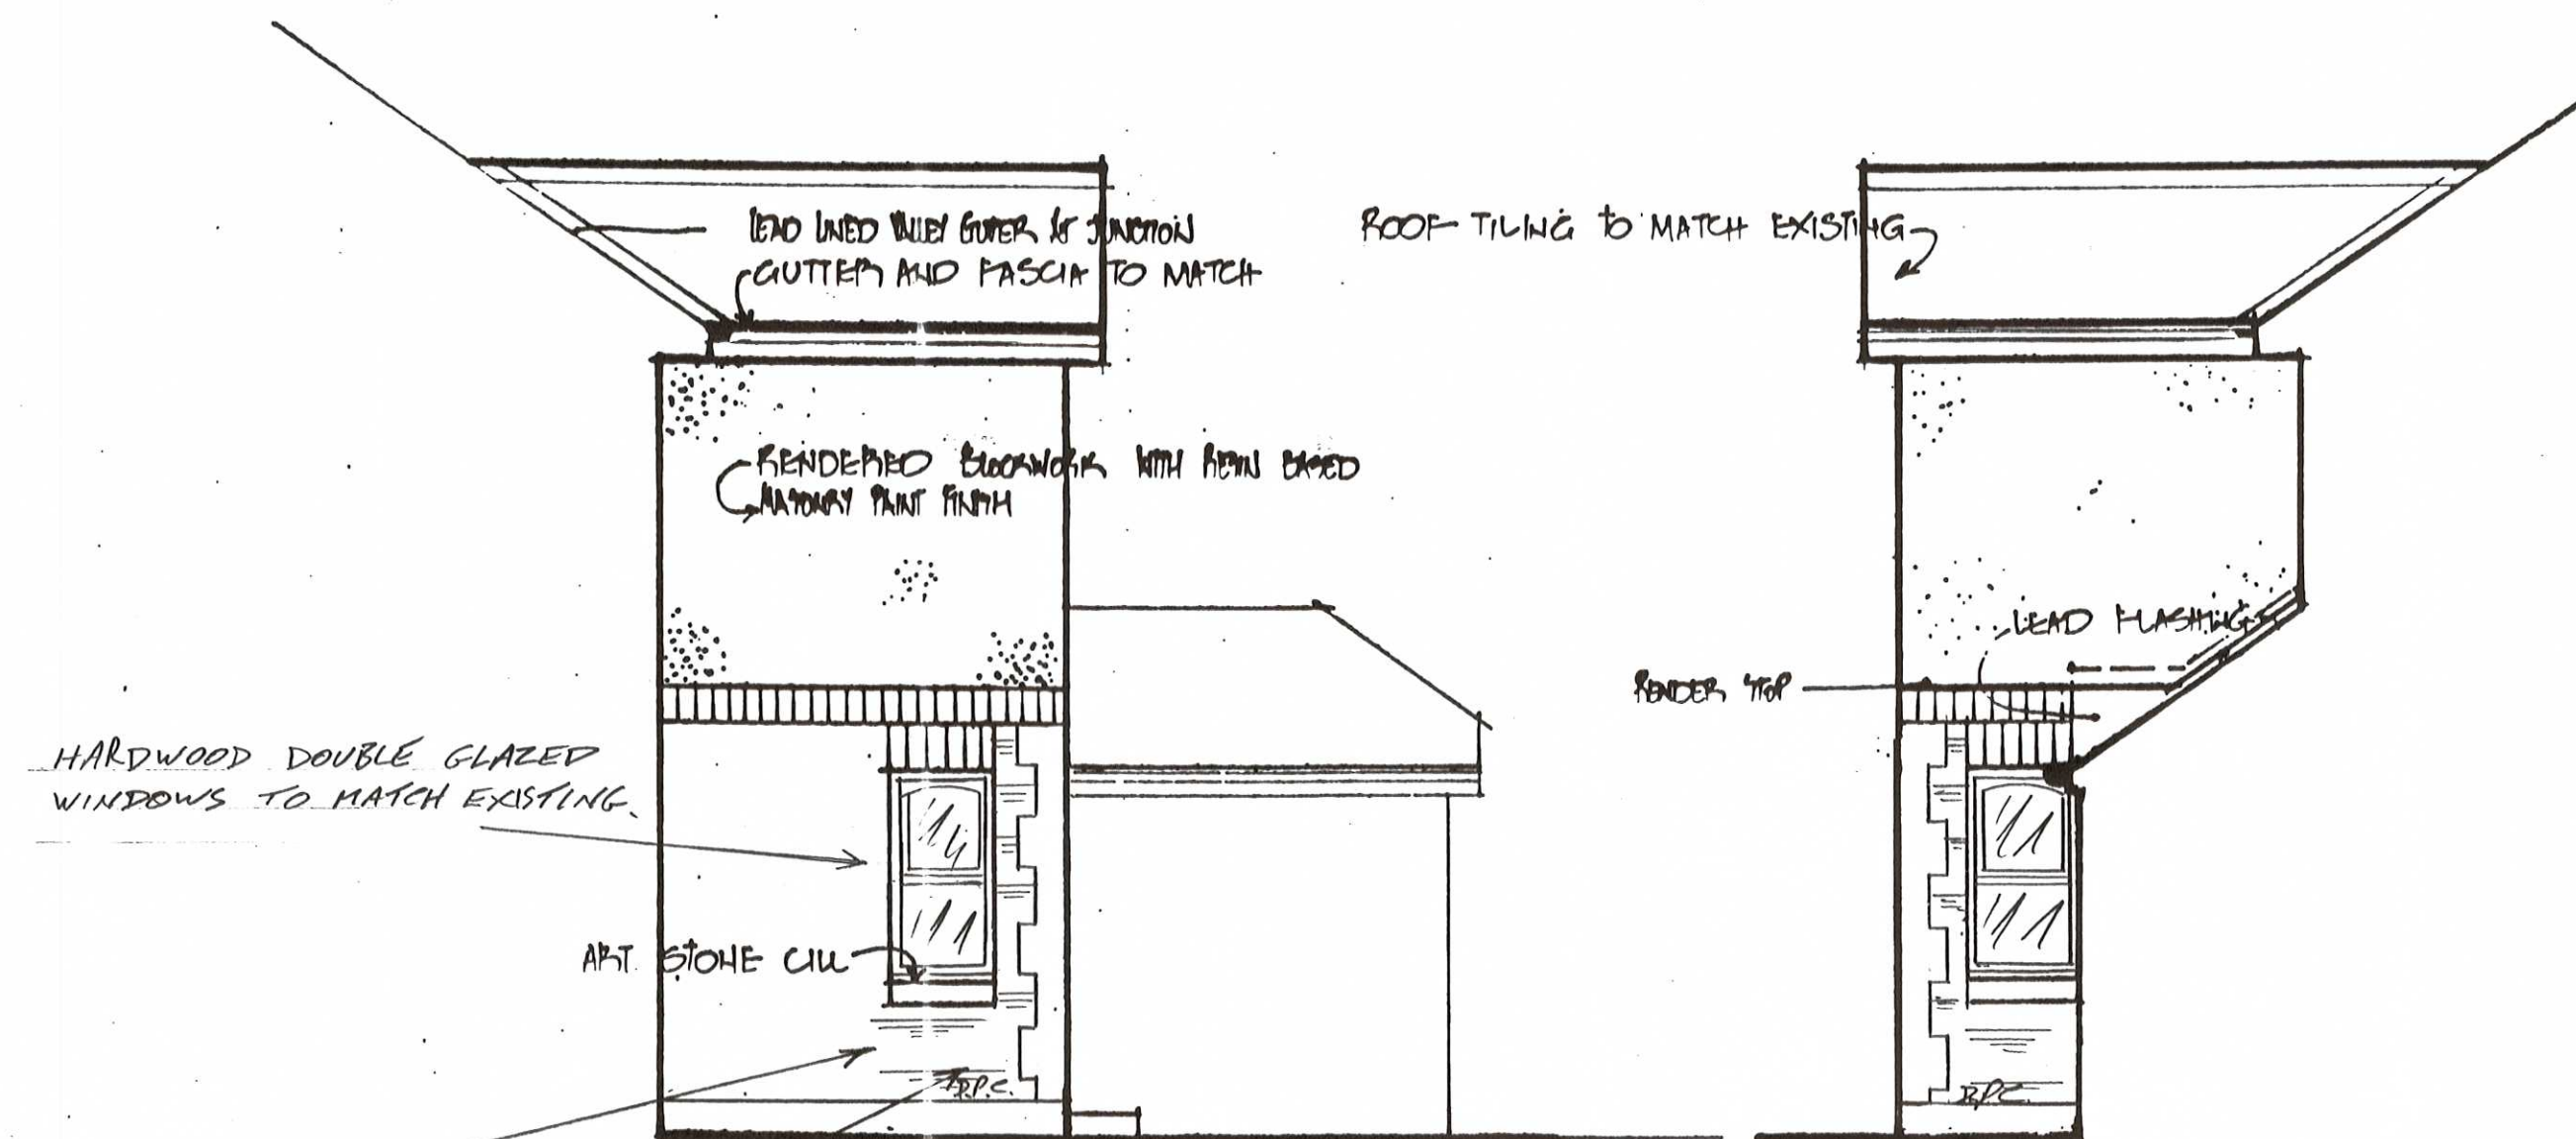

SIDE ELEVATIONS

NEW BRICKWORK TOOTHED INTO EXISTING
WALL INDICATED THIS TO BE BRICKWORK CAREFULLY MATCHED WITH EXISTING

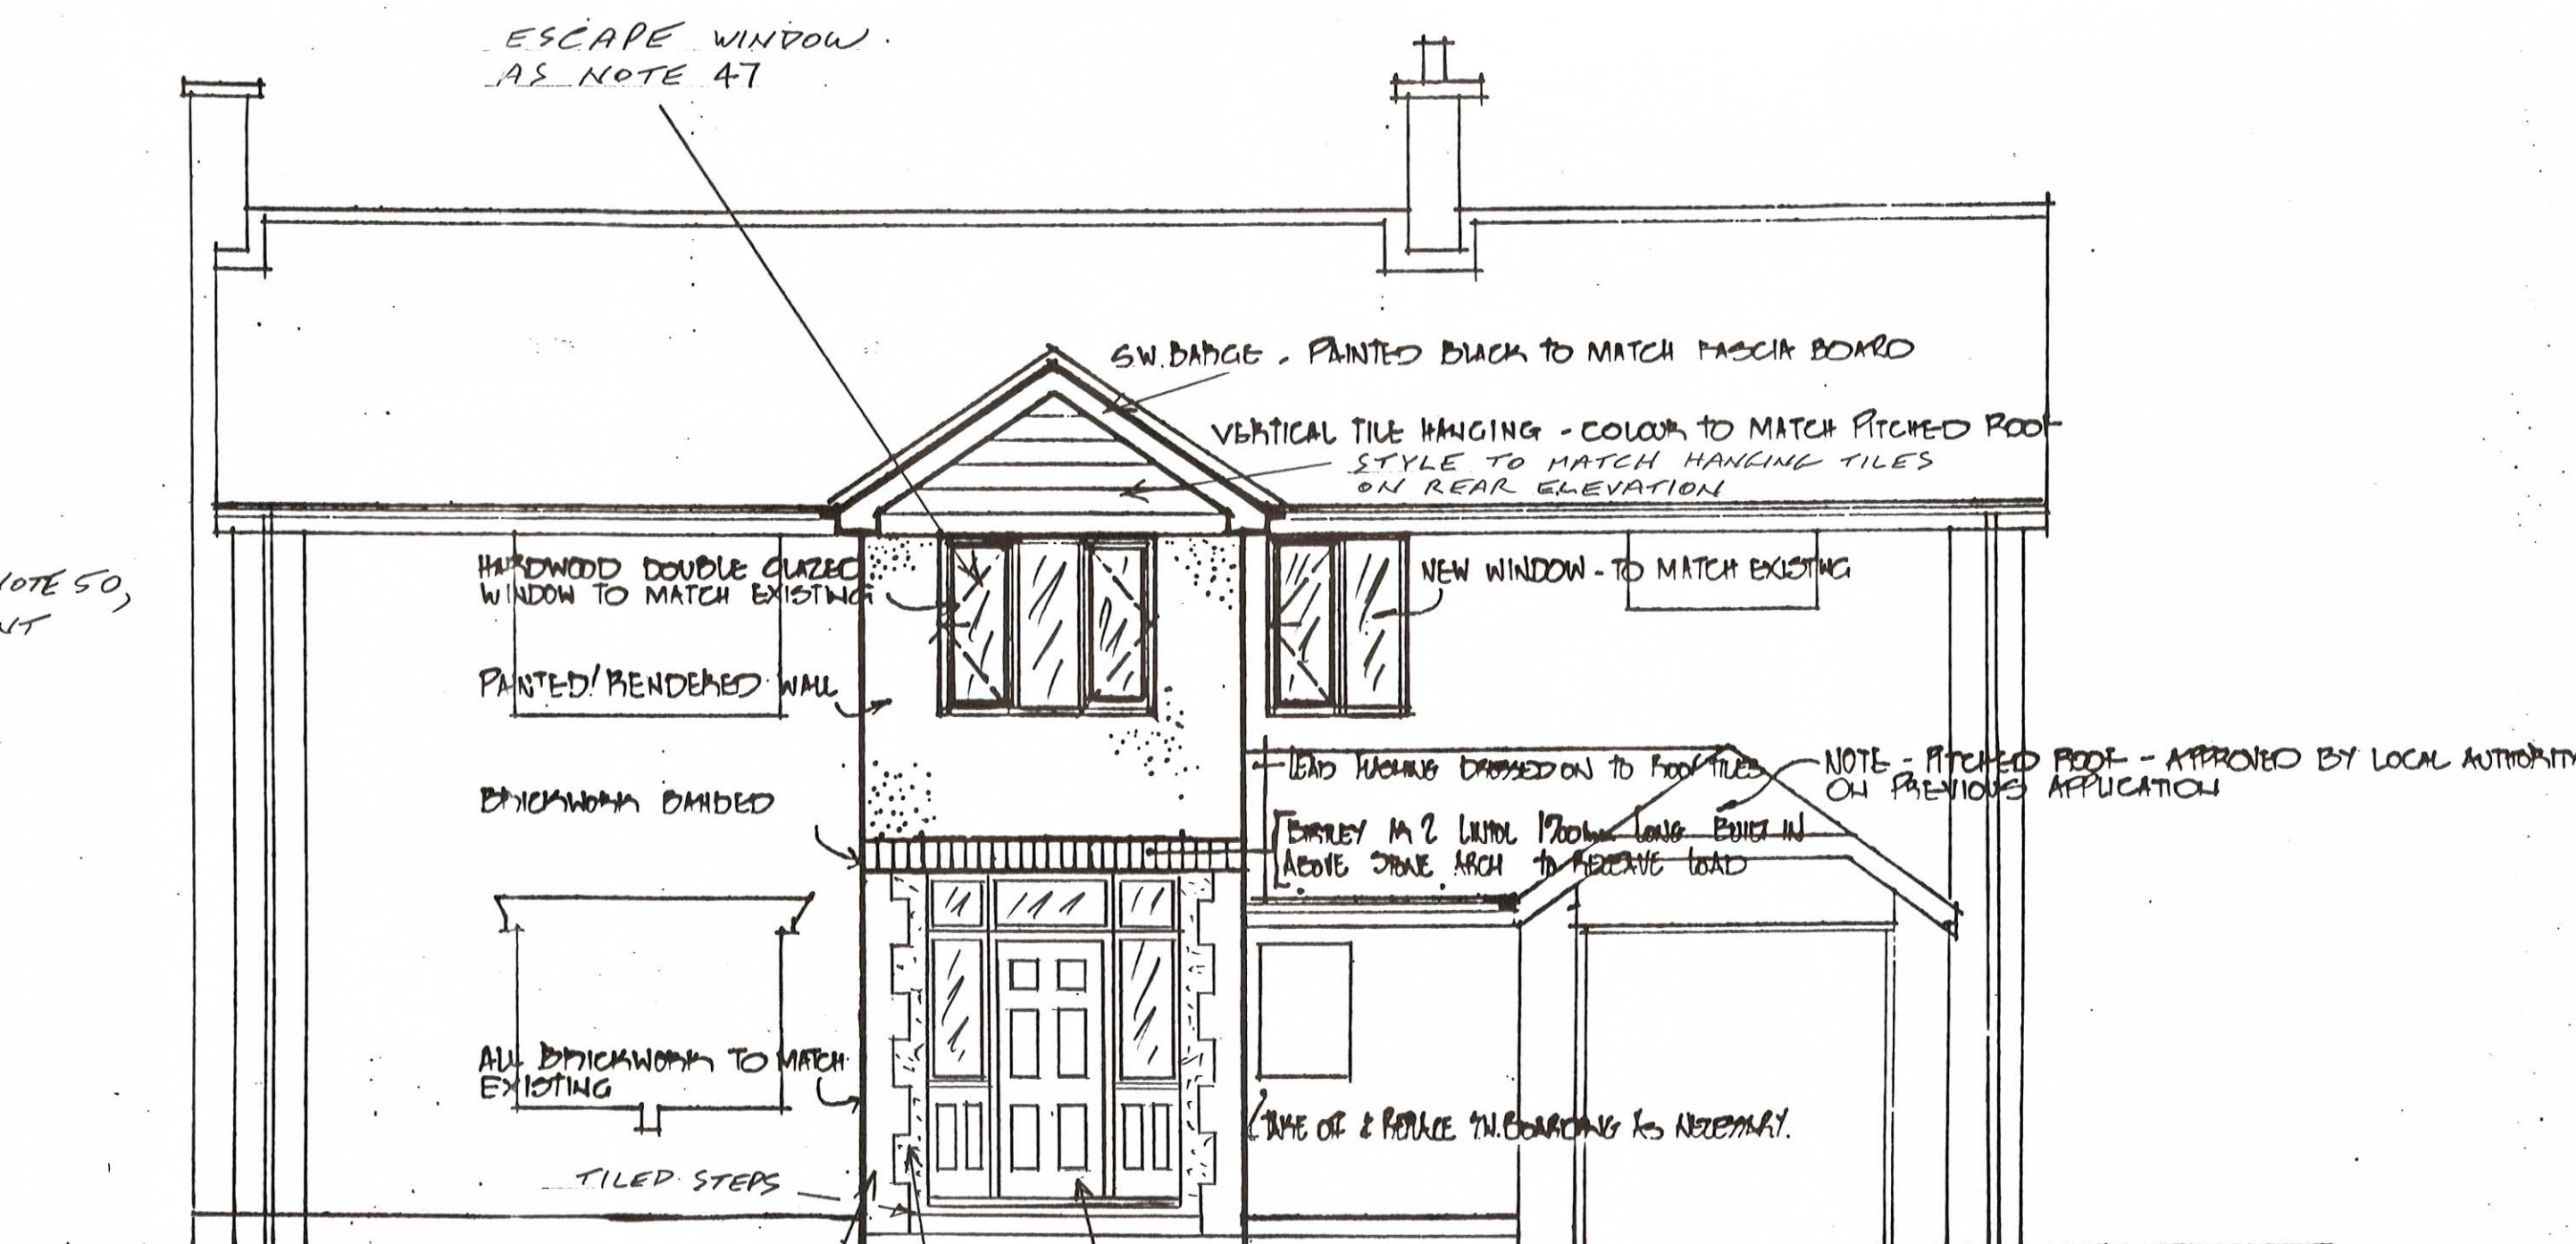

FRONT ELEVATION

ART. STONE CORNER QUIONS TO MATCH CILL TO SIDE WINDOWS

WALL INDICATED THIS RENDERED AND PAINTED WITH RESIN BASED MASONRY PAINT TO MATCH EXISTING

PROPOSED DETAILS
9 MAYFIELD DRIVE
CLEADON VILLAGE

Scale 1:50

DRG N° 2 of 4, 2011-193



ST0975/15 HFUL