


Do not scale from drawing
All dimensions to be checked on site

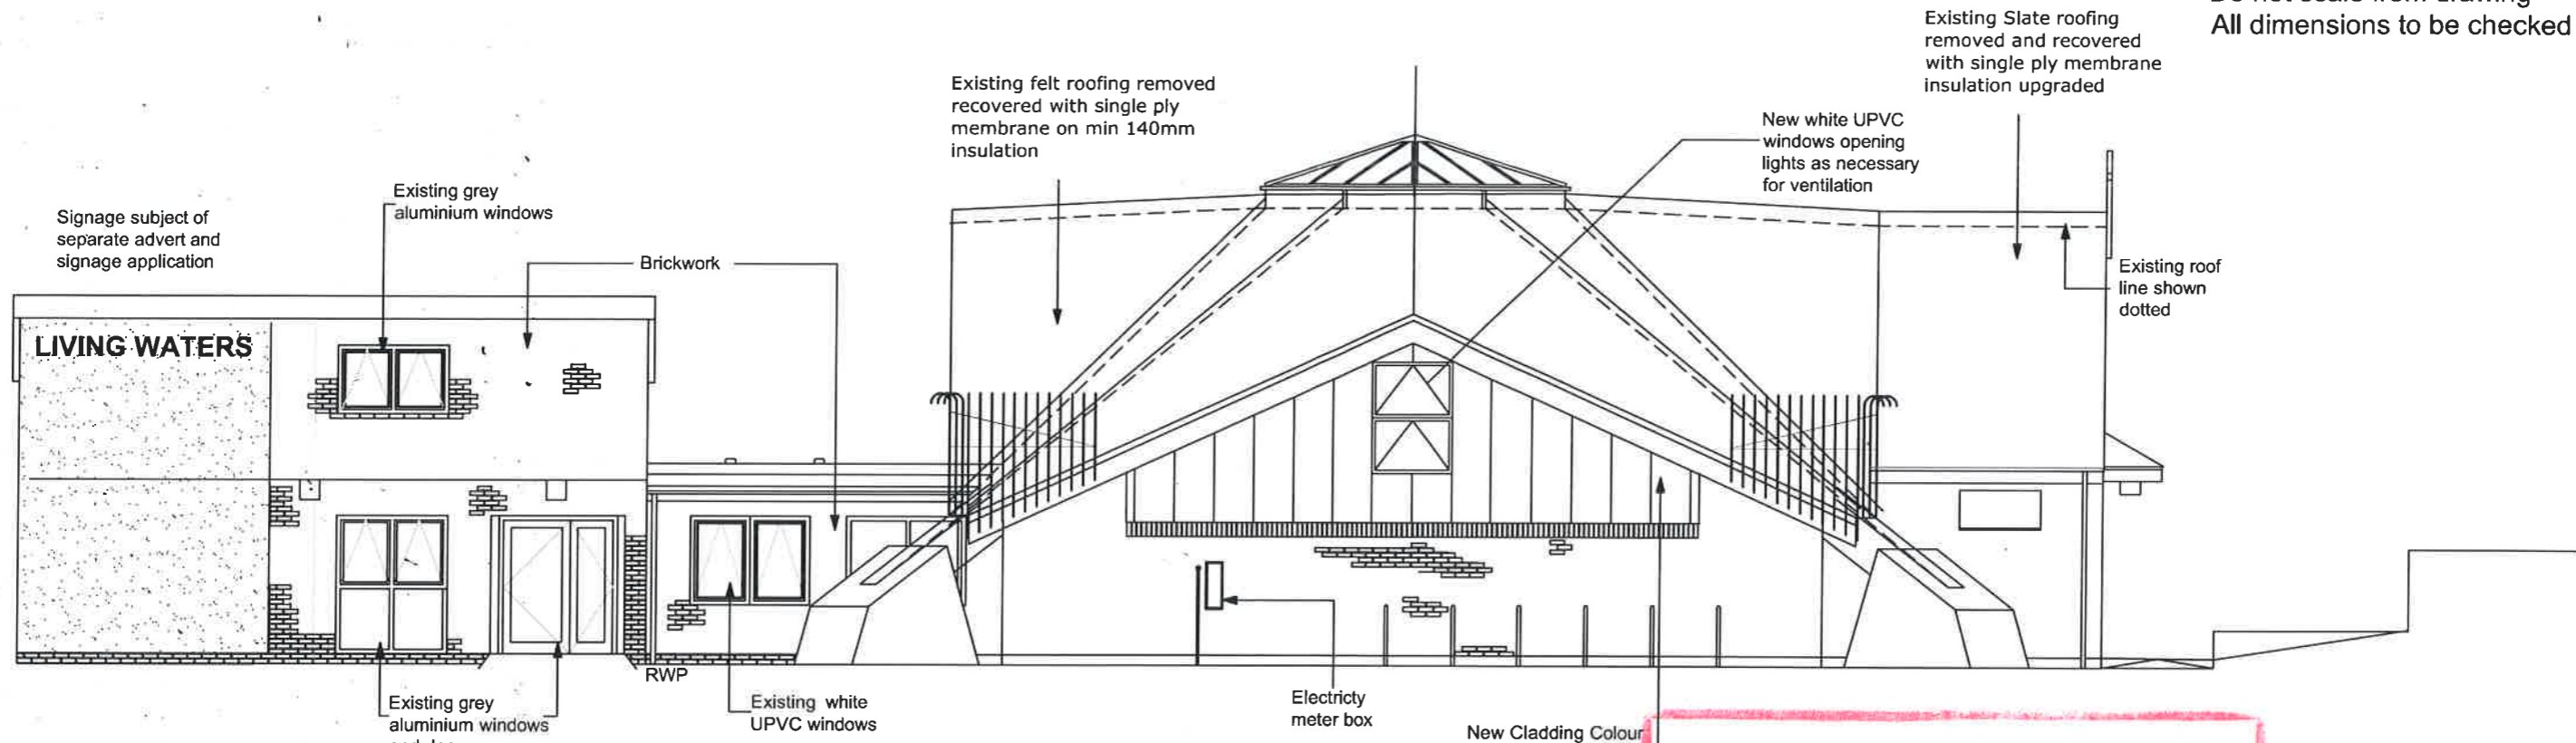


Proposed West Elevation

AMENDED


Received 19/11/15

PLAN

ST/0983/15/FUL

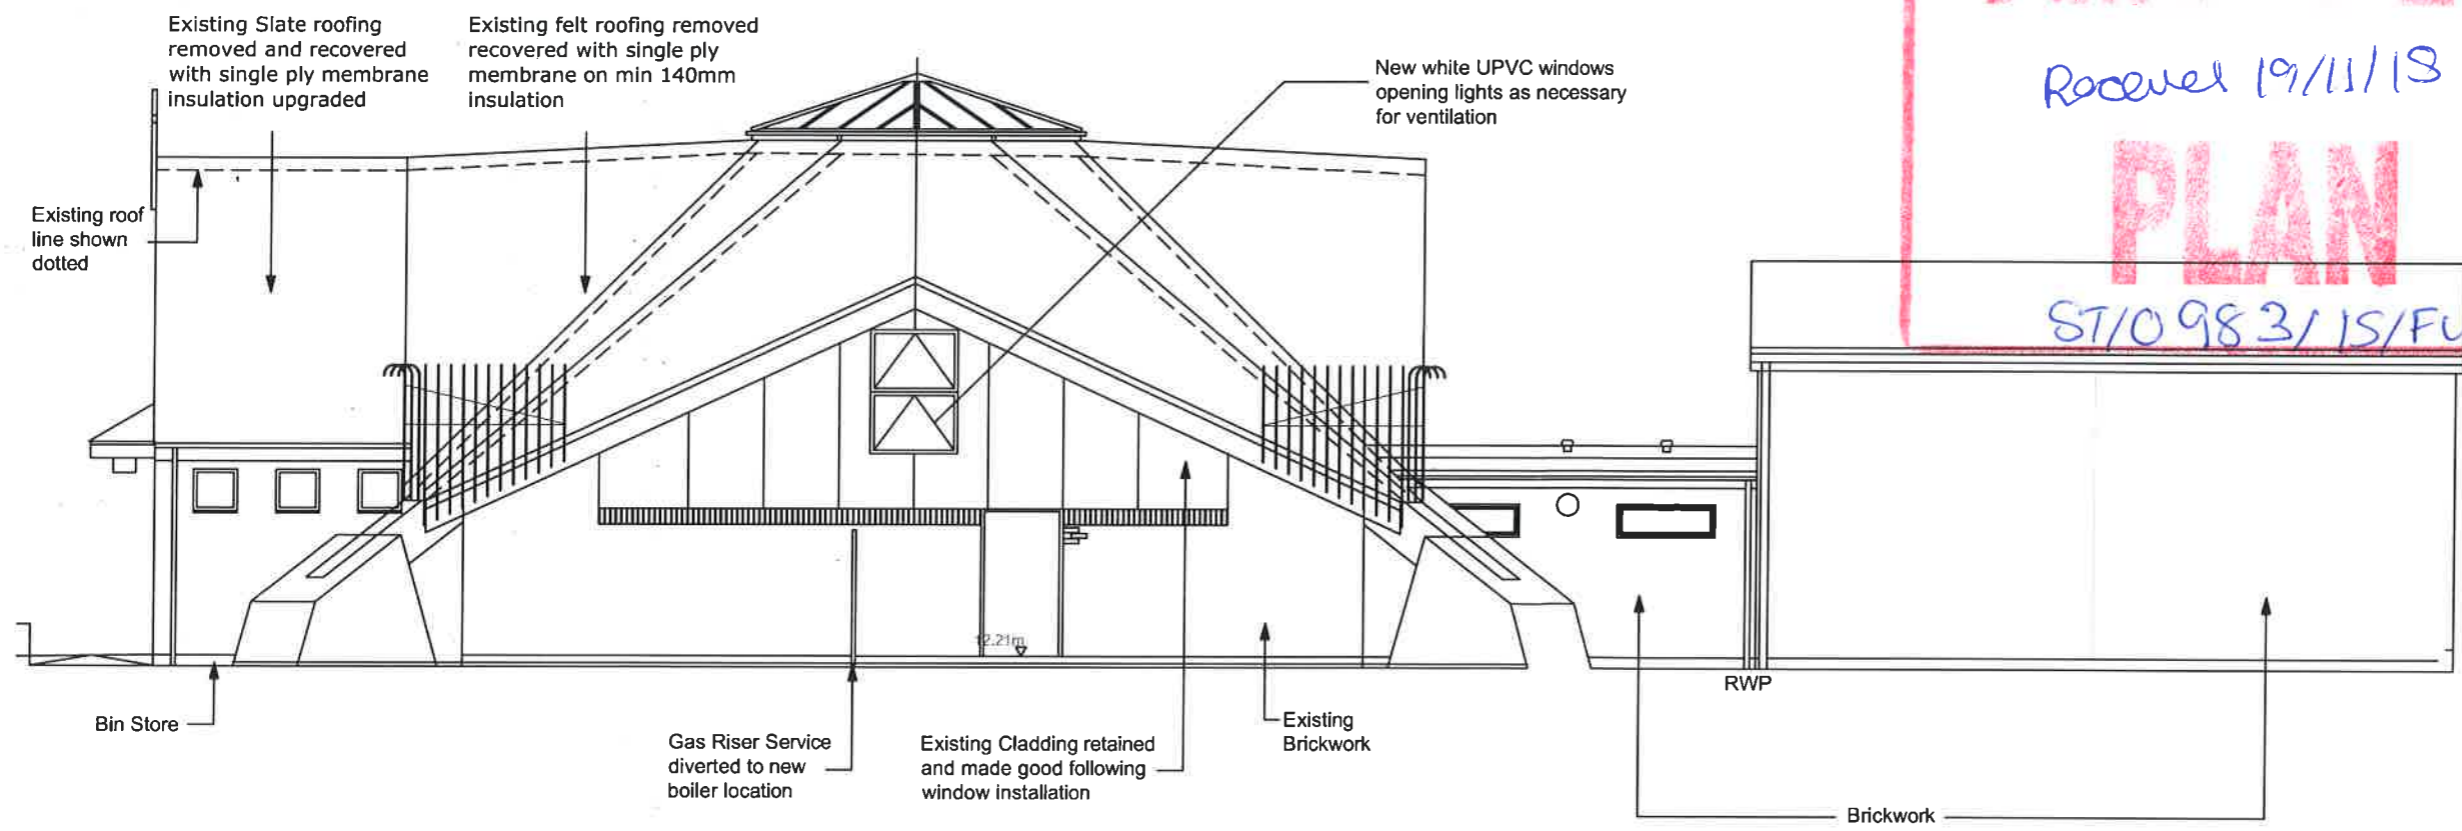

Proposed East Elevation

 

Proposed window design modified to reduce window size	191115	B
Proposed windows height increased and width reduced	290915	A
Revisions	Date:	
Access and Inclusion by Design		
<small>69 Coleridge Avenue South Shields Tyne and Wear NE33 3HA T 0191 420 0634 E djgrbb@aidaccess.co.uk</small>		
Client: Living Waters Church		
Project: Replanning, new toilets and refurbishment of original church		
Drawing Title: Proposed East and West Elevations		
Drawn:	DJG	Scale: 1:100 @ A3
Checked:		Date: Aug 2015
Project No:	013	Drawing No: 013-205-4
		Rev: B