



Do not scale from drawing
All dimensions to be checked on site

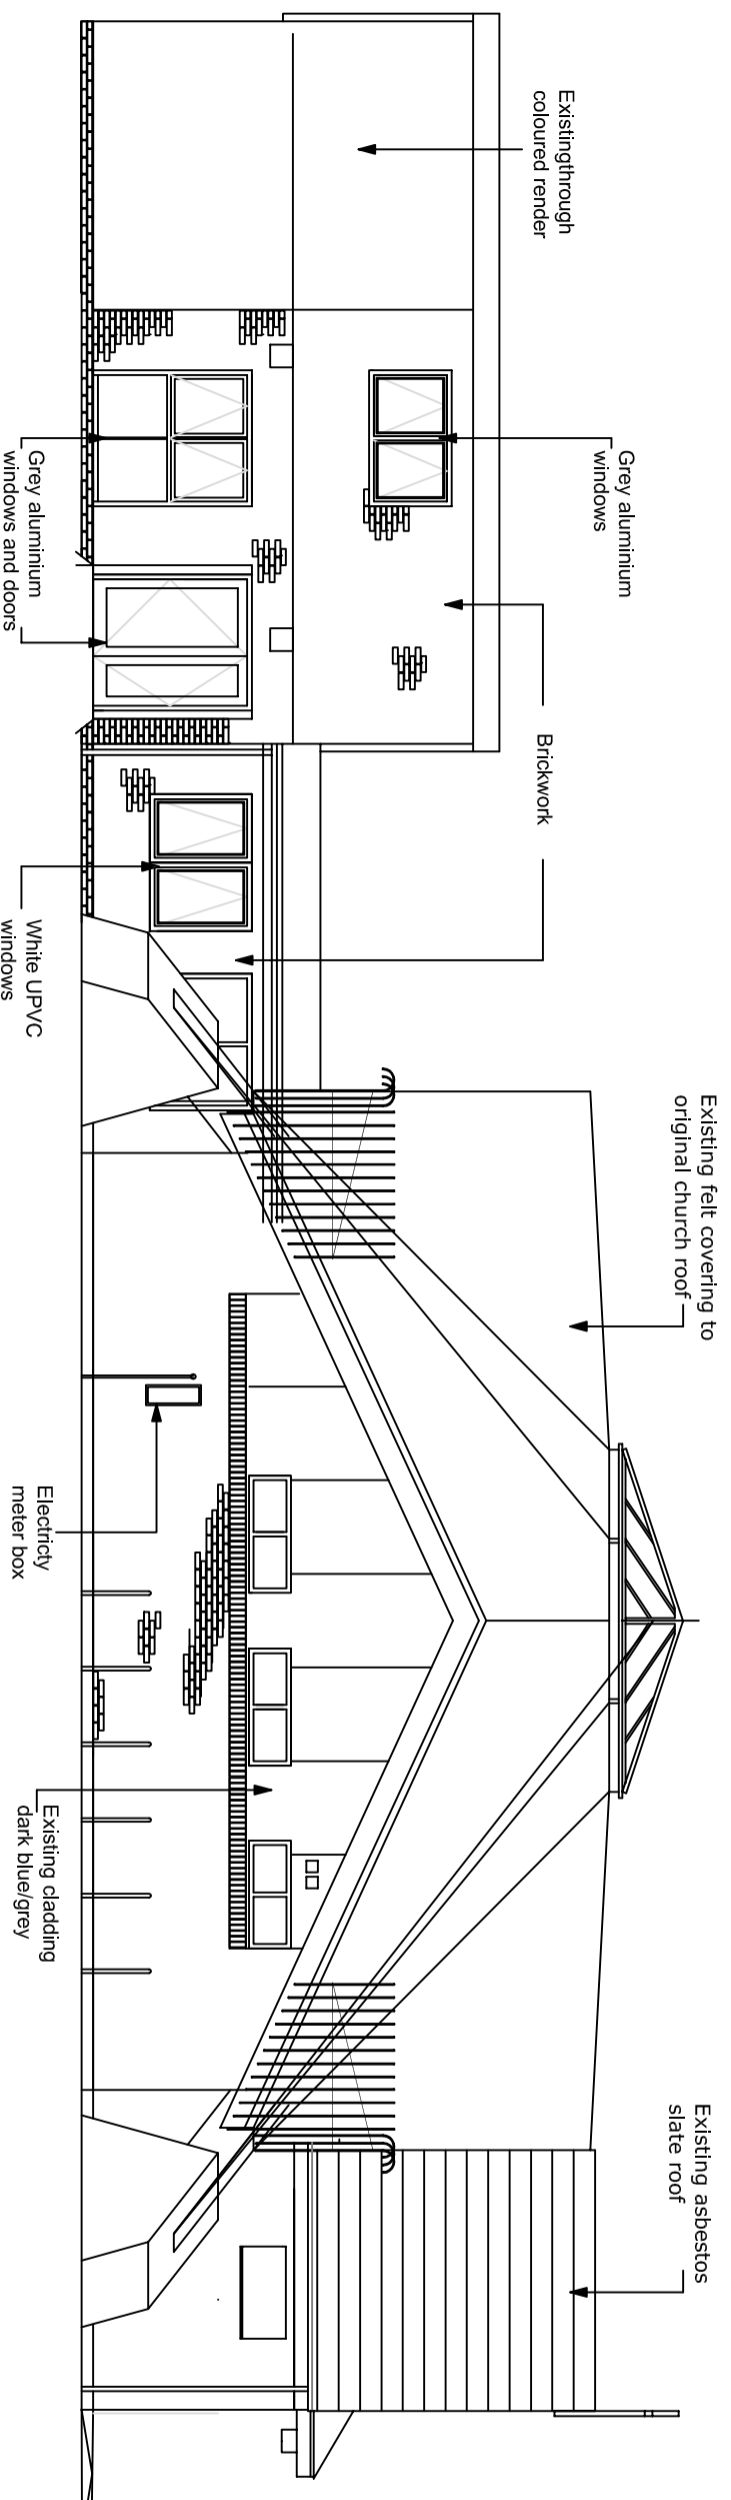

Existing West Elevation

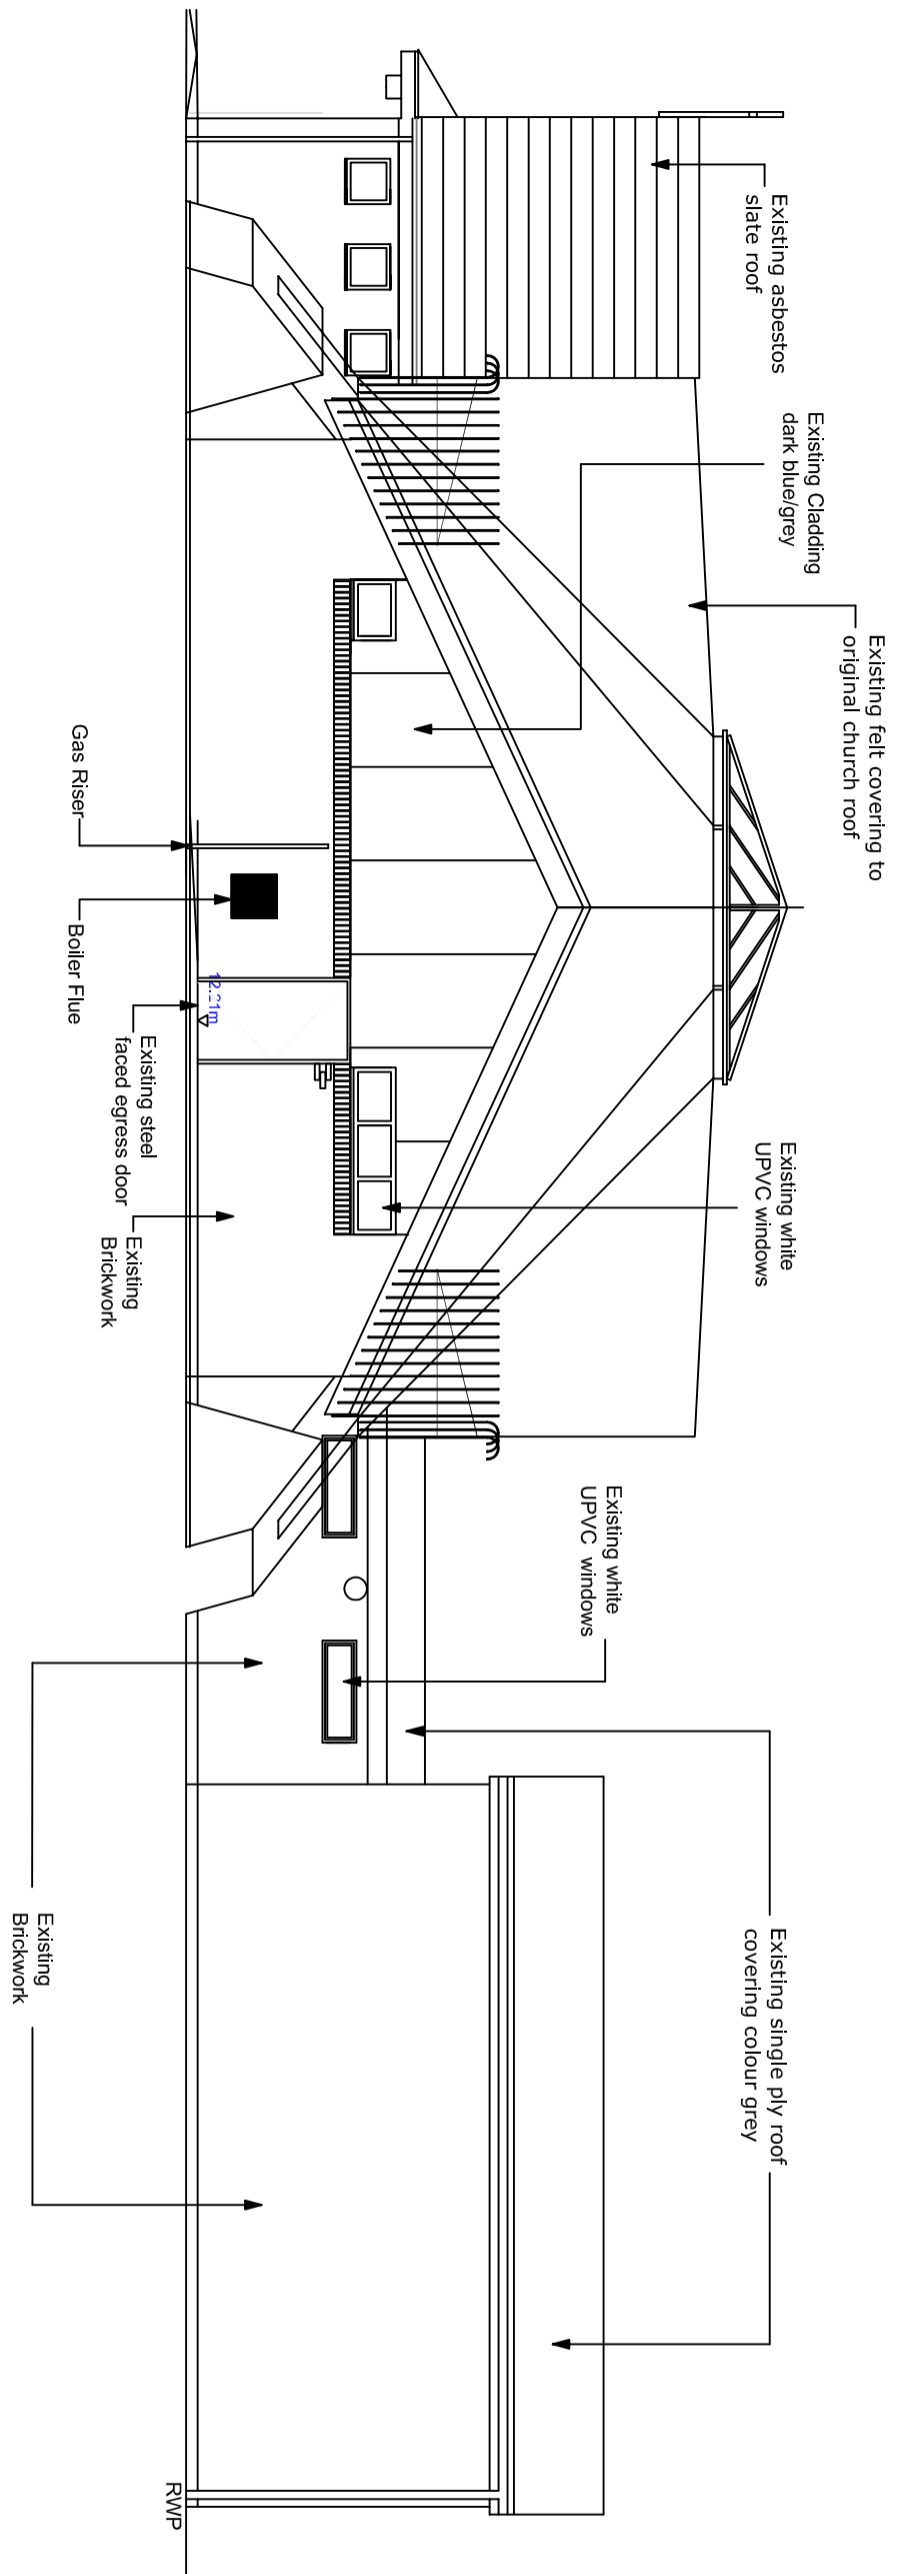

Existing East Elevation



Notes and detail modified for planning application	290915	A
Revisions	Date:	

Access and Inclusion by Design

69 Coleridge Avenue
South Shields
Tyne and Wear
NE33 3HA
T 0191 420 0834
E dgm@adaccess.co.uk

Client: Living Waters Church

Project: Replanning, new toilets and refurbishment of original church

Drawing Title: Existing East and West Elevations

Drawn: DJG	Scale: 1:100 @ A3
Checked:	Date: Sept 2015
Project No: 013	Drawing No: 013-105-4
	Rev A