



Do not scale from drawing
All dimensions to be checked on site

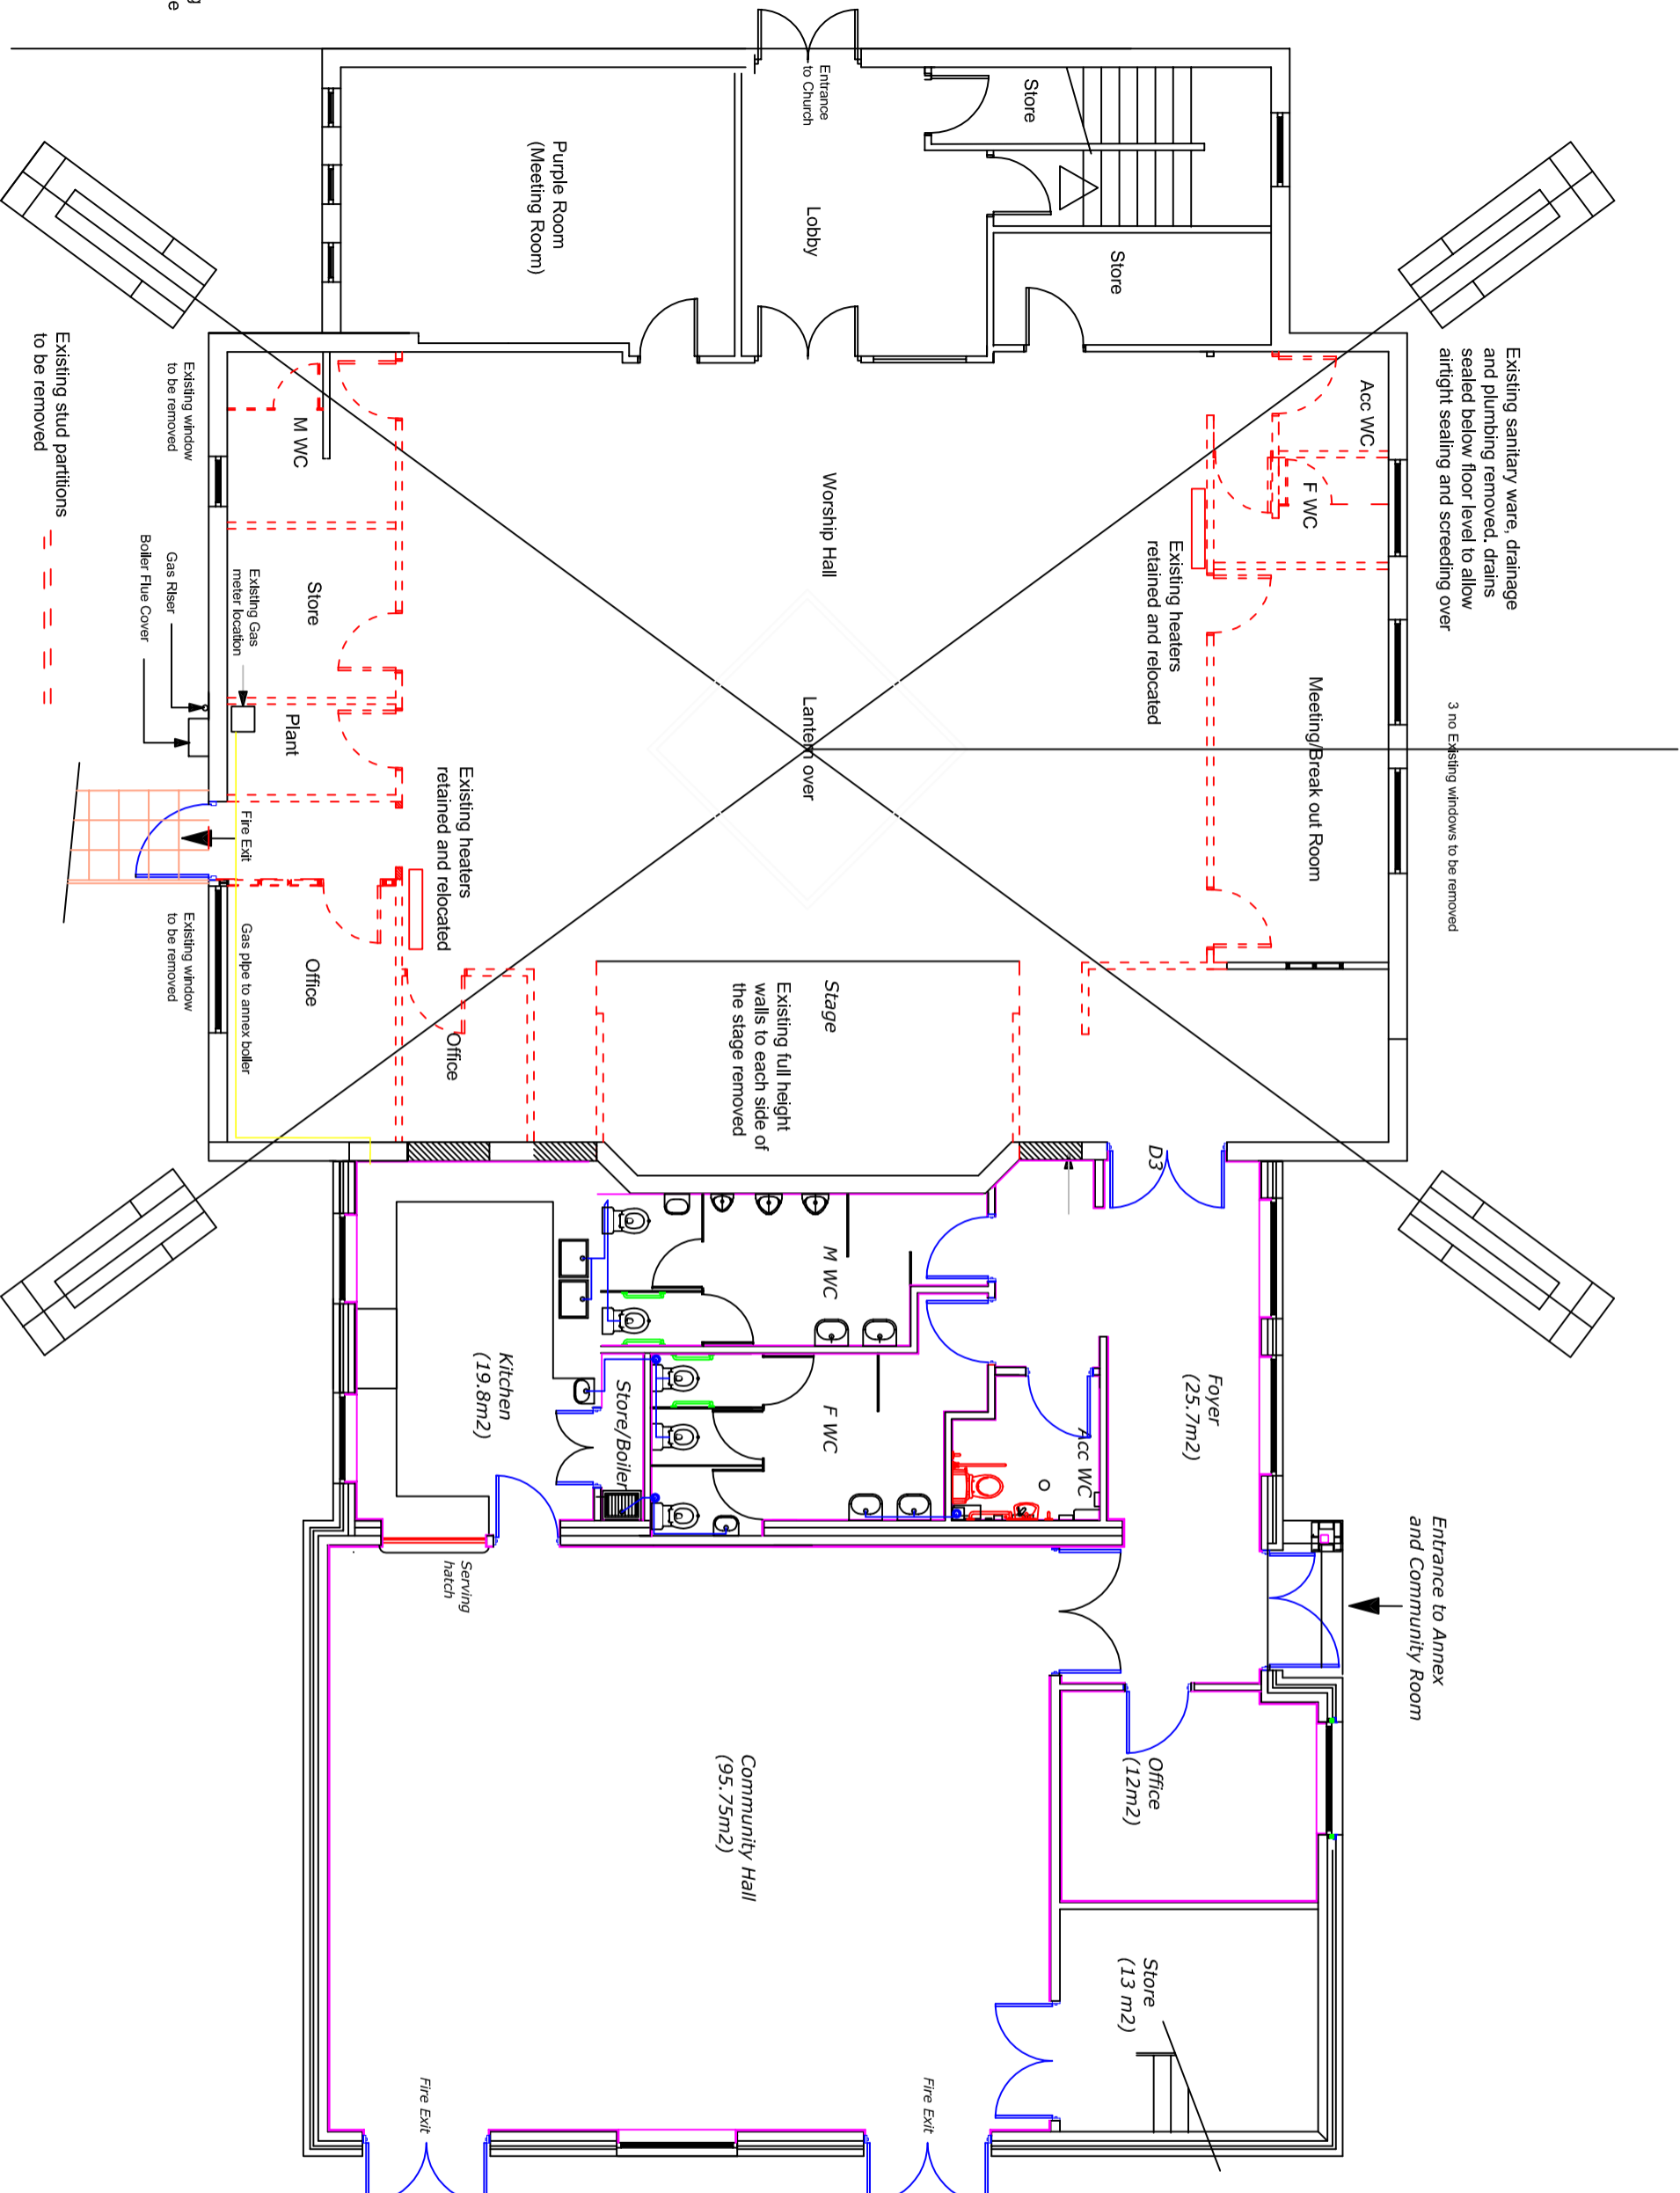

Existing Ground Floor

 

Revisions	Date:
Access and Inclusion by Design 69 Coleridge Avenue South Shields Tyne and Wear NE33 5DQ, 0634 E.gj@ibid@idaccess.co.uk	
Client: Living Waters Church	
Project: Replanning, new toilets and refurbishment of original church	
Drawing Title: Existing ground floor plans and demolitions	
Drawn: DJG	Scale: 1:100 @ A3
Checked:	Date: Aug 2015
Project No: 013	Drawing No: Rev