



Do not scale from drawing  
All dimensions to be checked on site

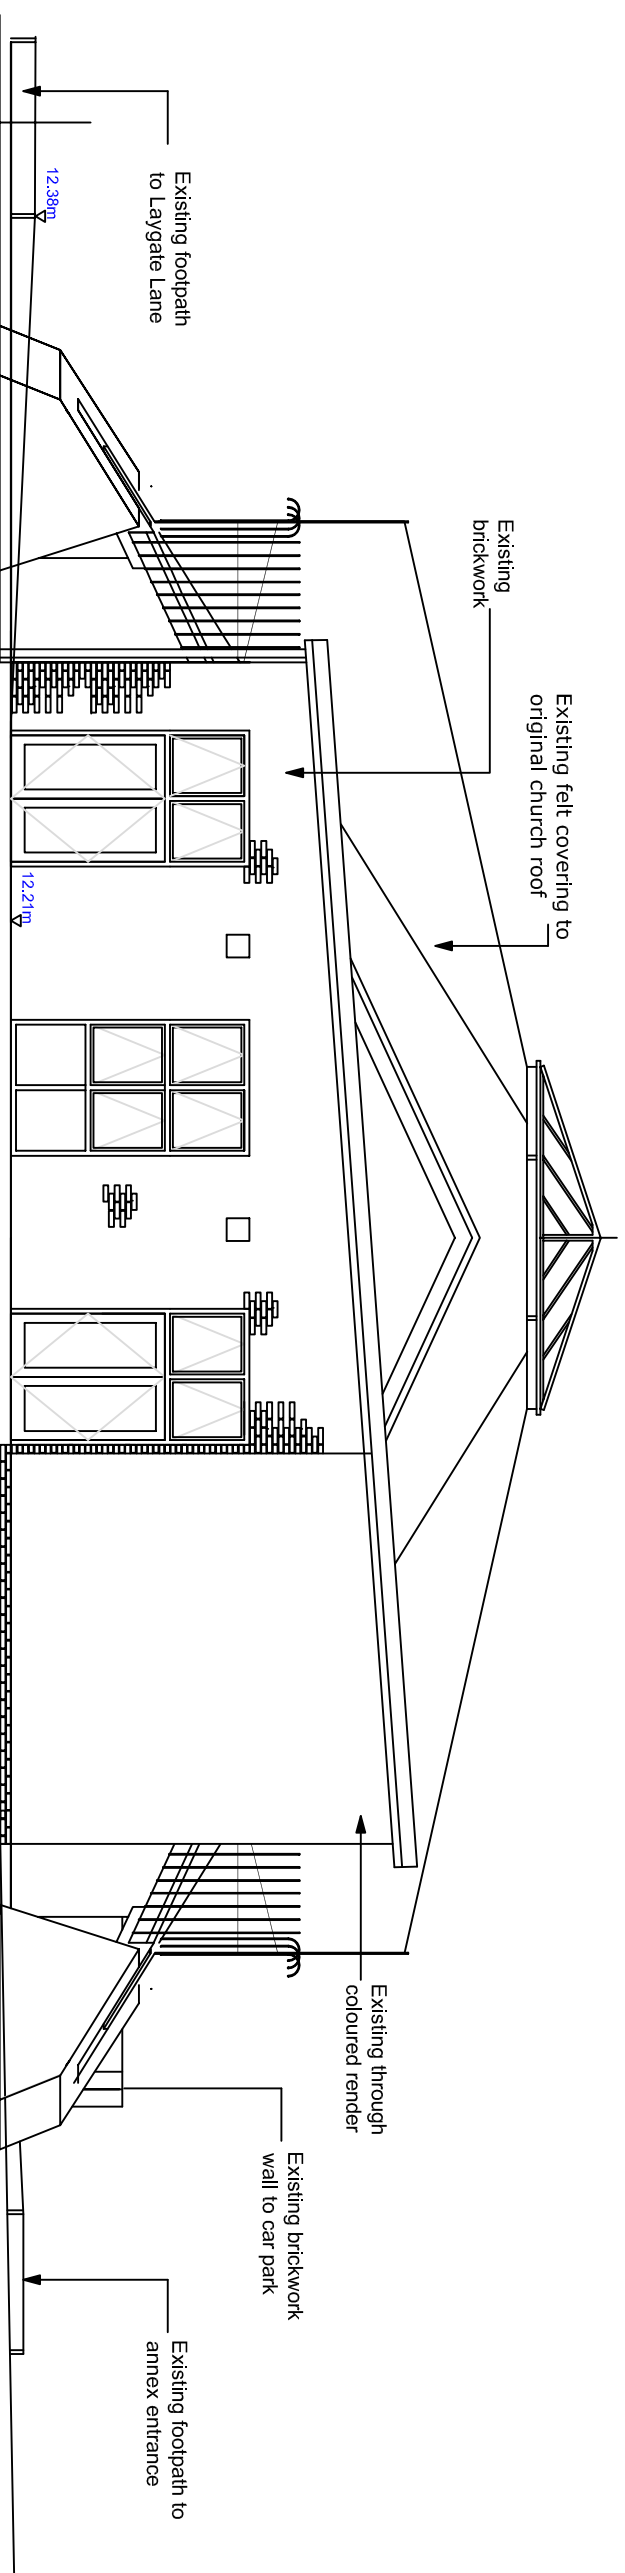

## Existing North Elevation

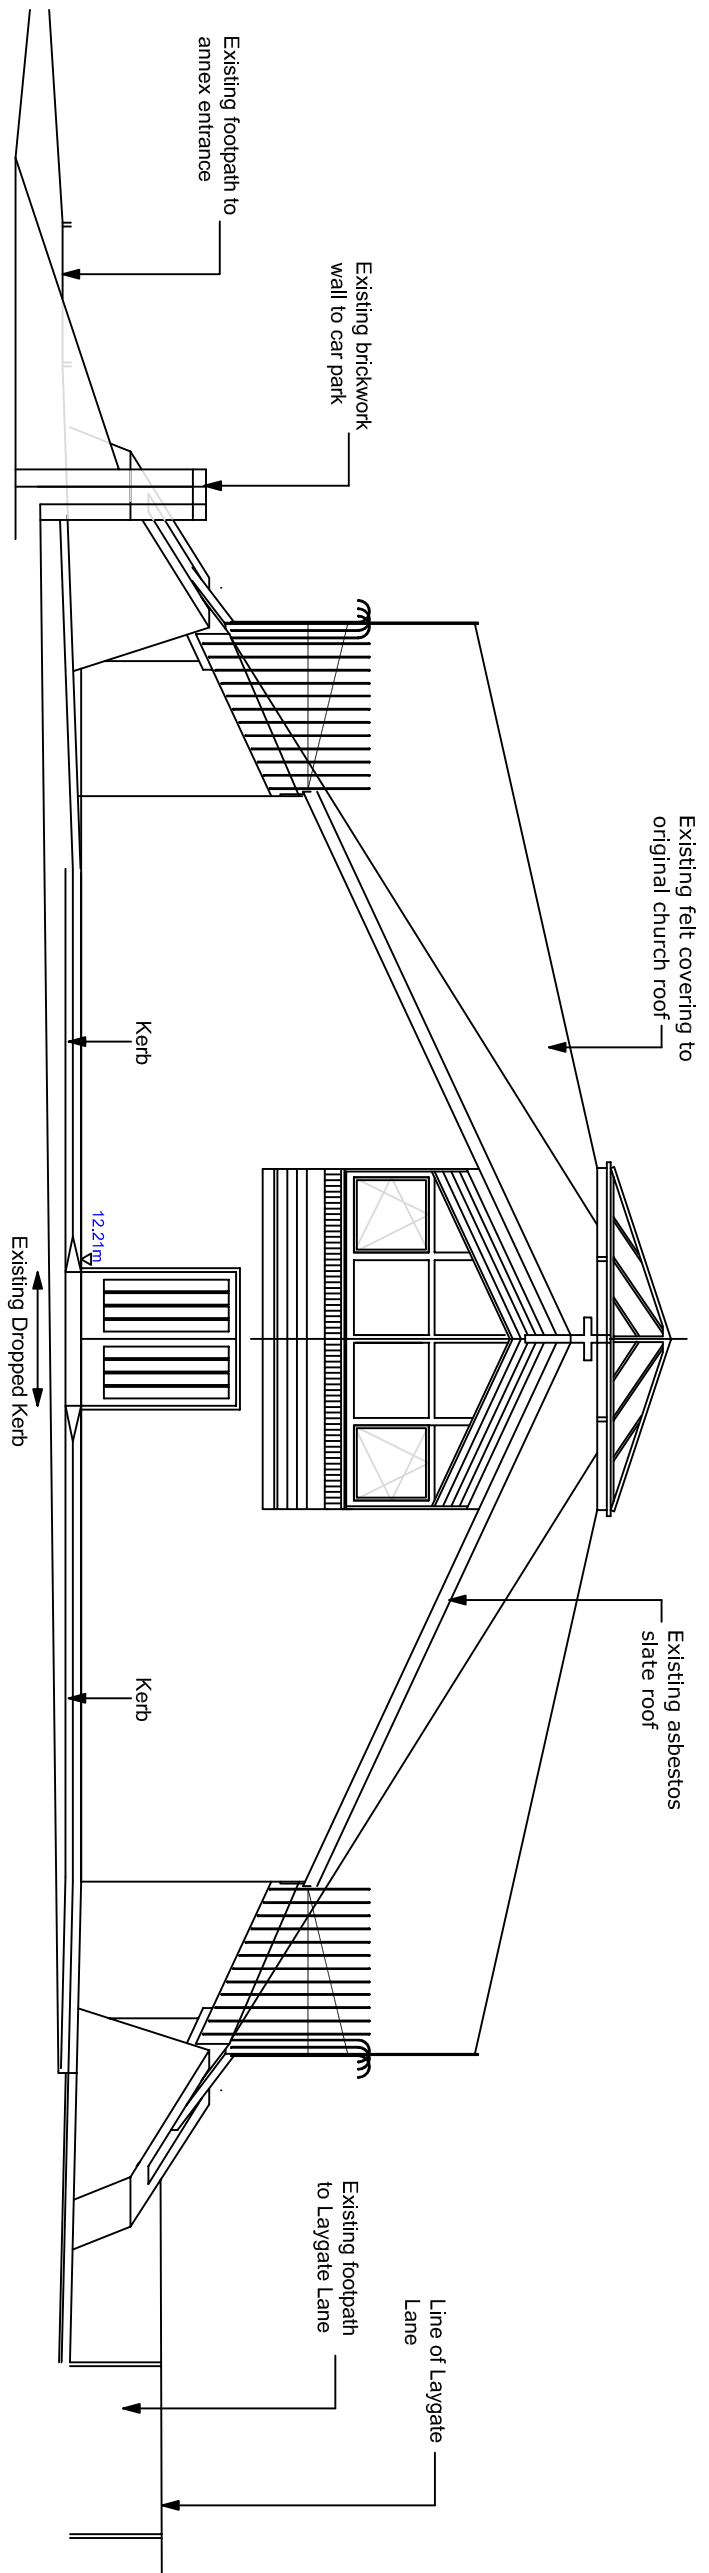

## Existing South Elevation



<b>Revisions</b>		Date:
<b>Access and Inclusion by Design</b>		
69 Coleridge Avenue South Shields Tyne and Wear NE33 3HA T 0191 420 0634 E gprdb@adaccess.co.uk		
<b>Client: Living Waters Church</b>		
<b>Project:</b> Replanning, new toilets and refurbishment of original church		
<b>Drawing Title:</b> Existing North and South Elevations		
Drawn:	DJG	Scale: 1:100 @ A3
Checked:		Date: Sept 2015
Project No:	013	Drawing No: 013-105-3
		Rev