



Do not scale from drawing  
All dimensions to be checked on site

# Proposed West Elevation

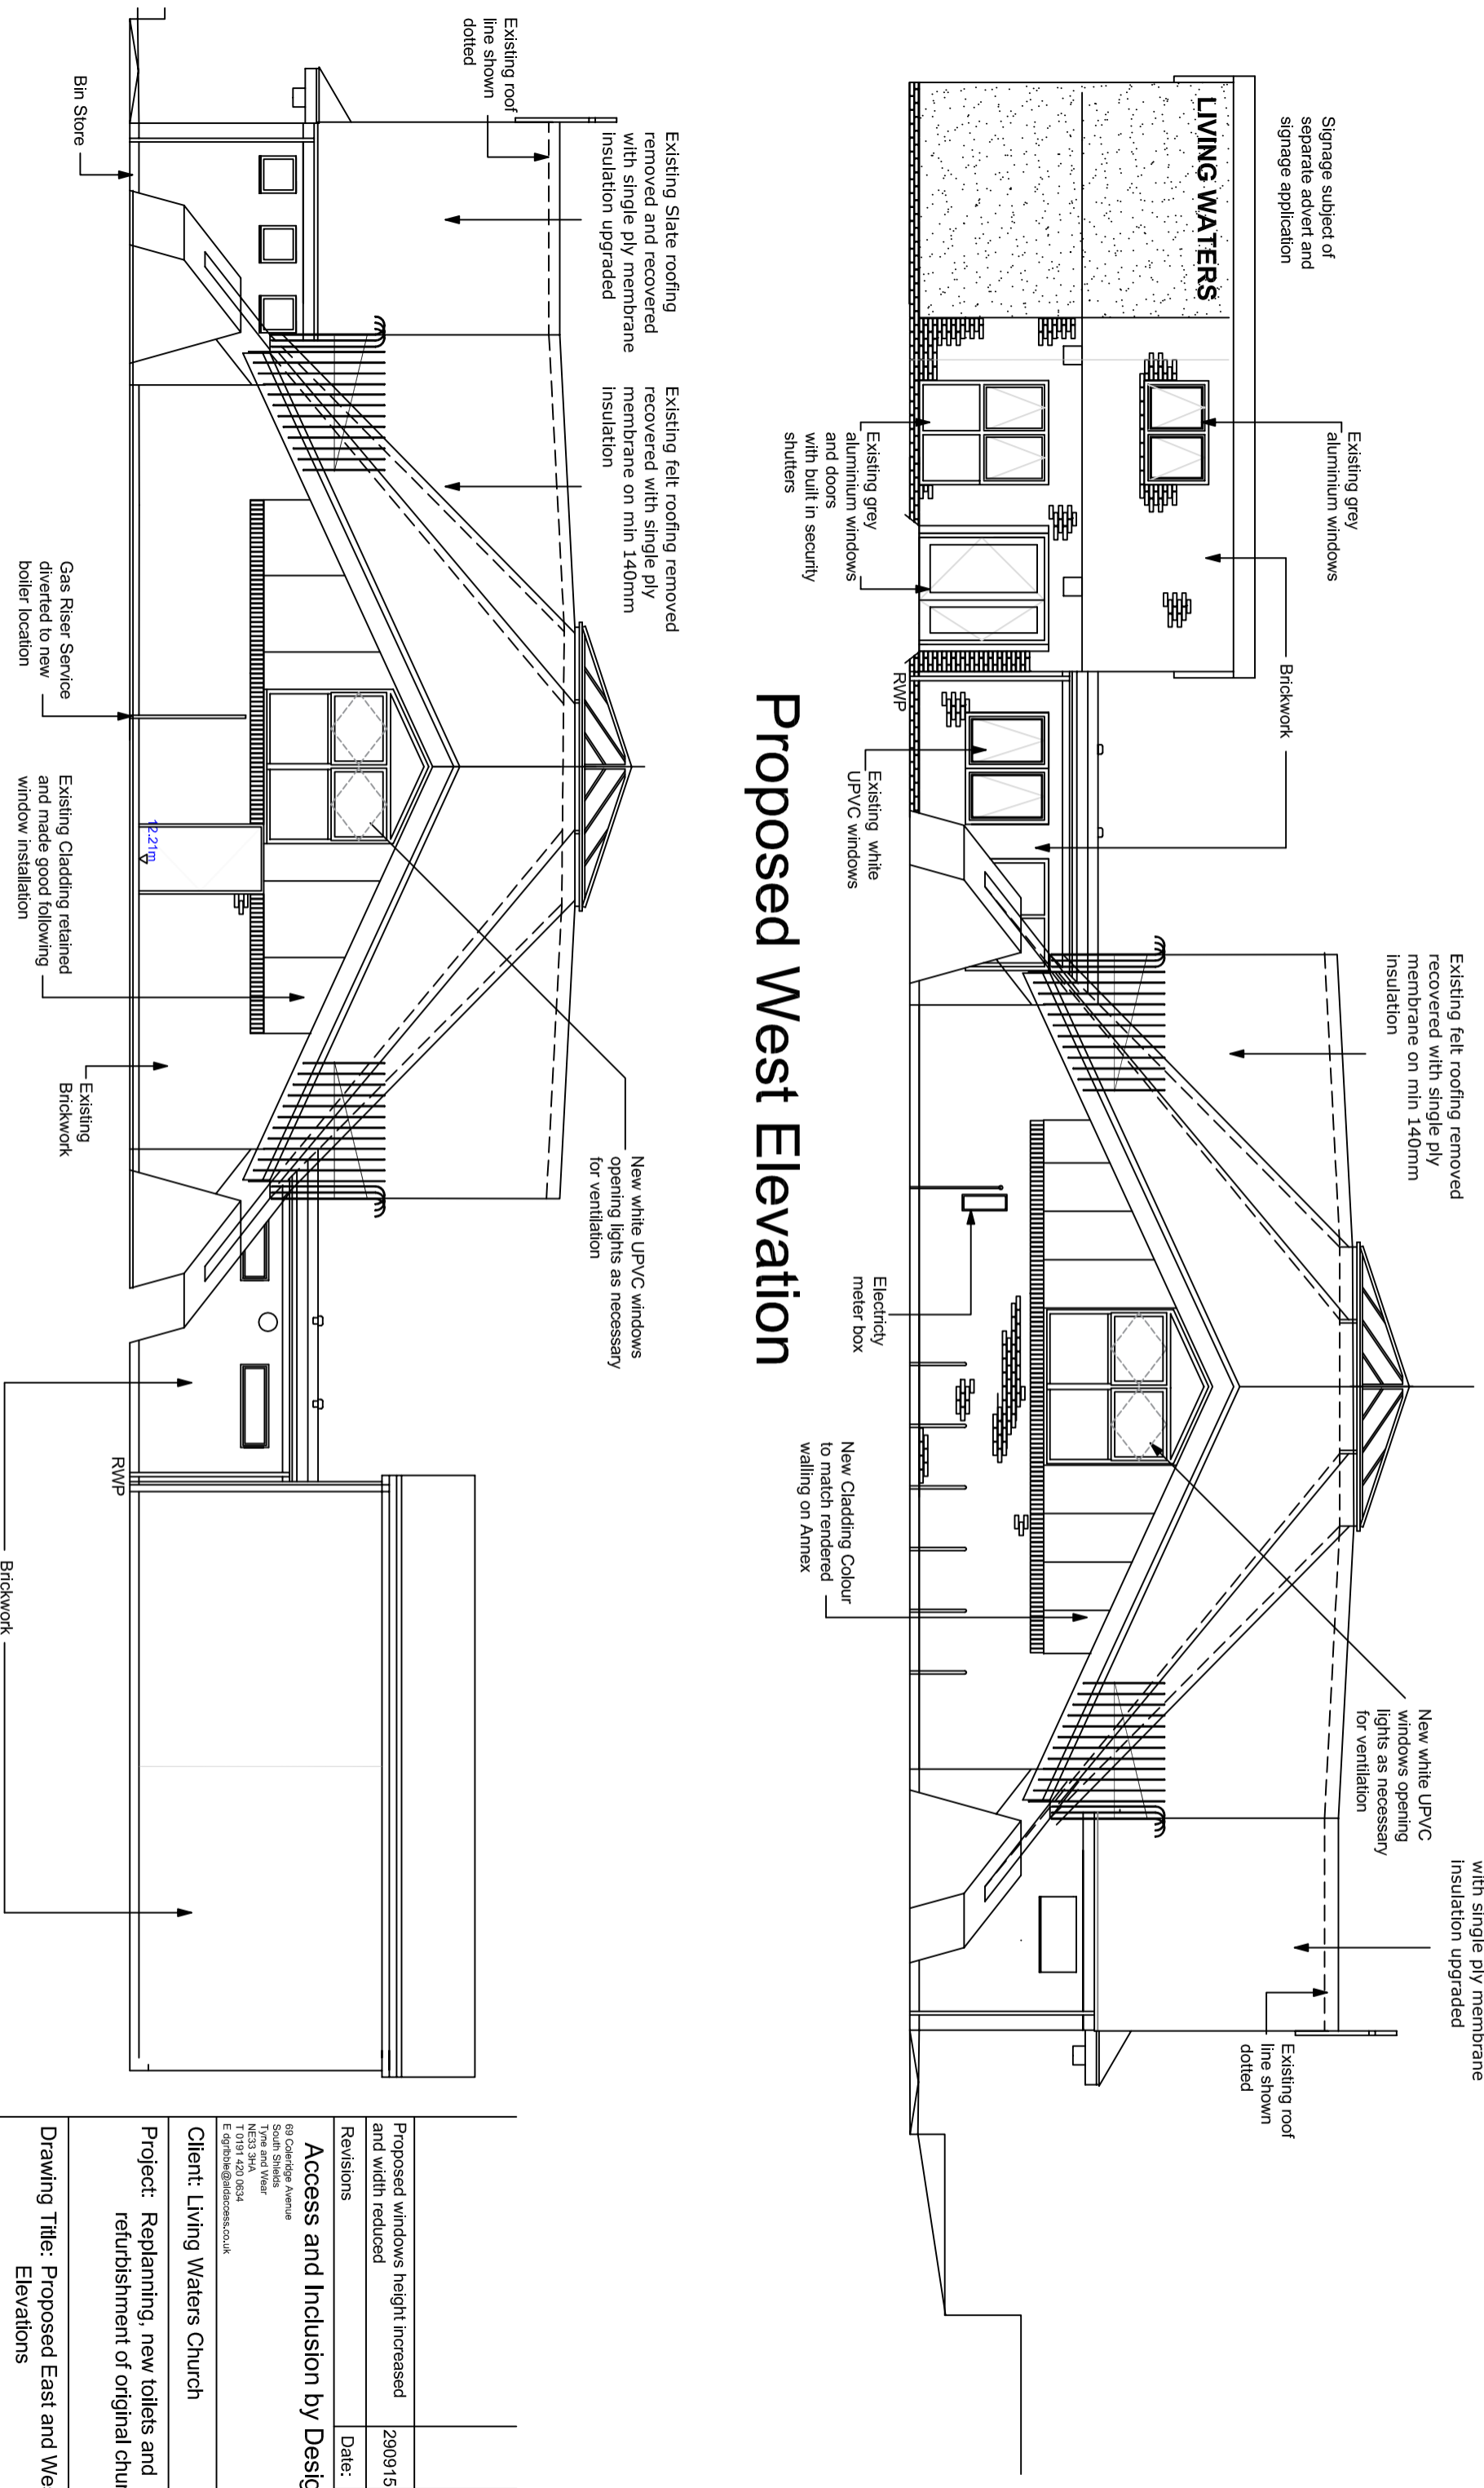

# Proposed East Elevation

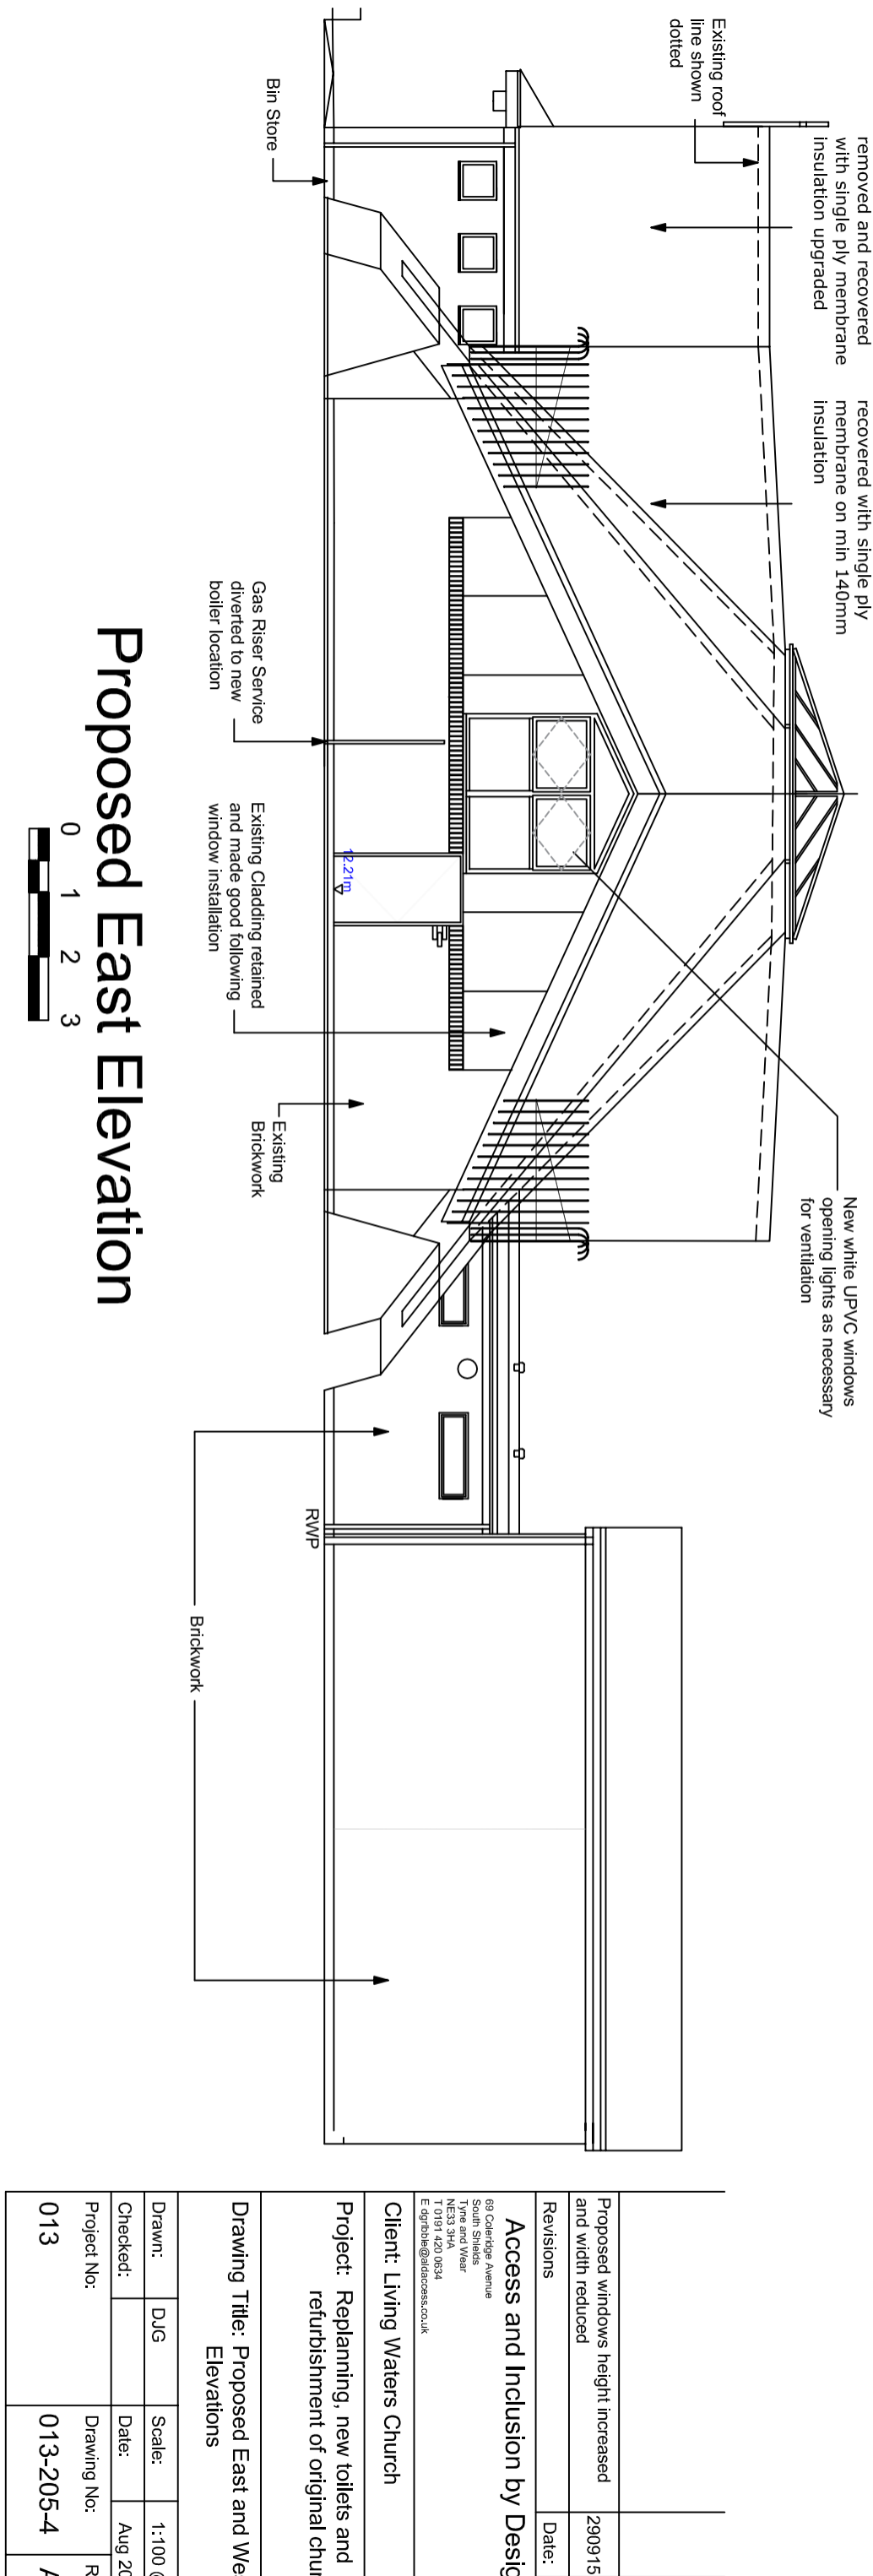

Proposed windows height increased and width reduced	290915	A
Revisions	Date:	

### Access and Inclusion by Design

69 Coleridge Avenue  
South Shields  
Tyne and Wear  
NE33 3HA  
T 0191 420 0634  
E gprb@access.co.uk

**Client:** Living Waters Church

**Project:** Replanning, new toilets and refurbishment of original church

**Drawing Title:** Proposed East and West Elevations

Drawn:	DJG	Scale:	1:100 @ A3
Checked:		Date:	Aug 2015
Project No:	013	Drawing No:	013-205-4
		Rev	A