



Do not scale from drawing  
All dimensions to be checked on site

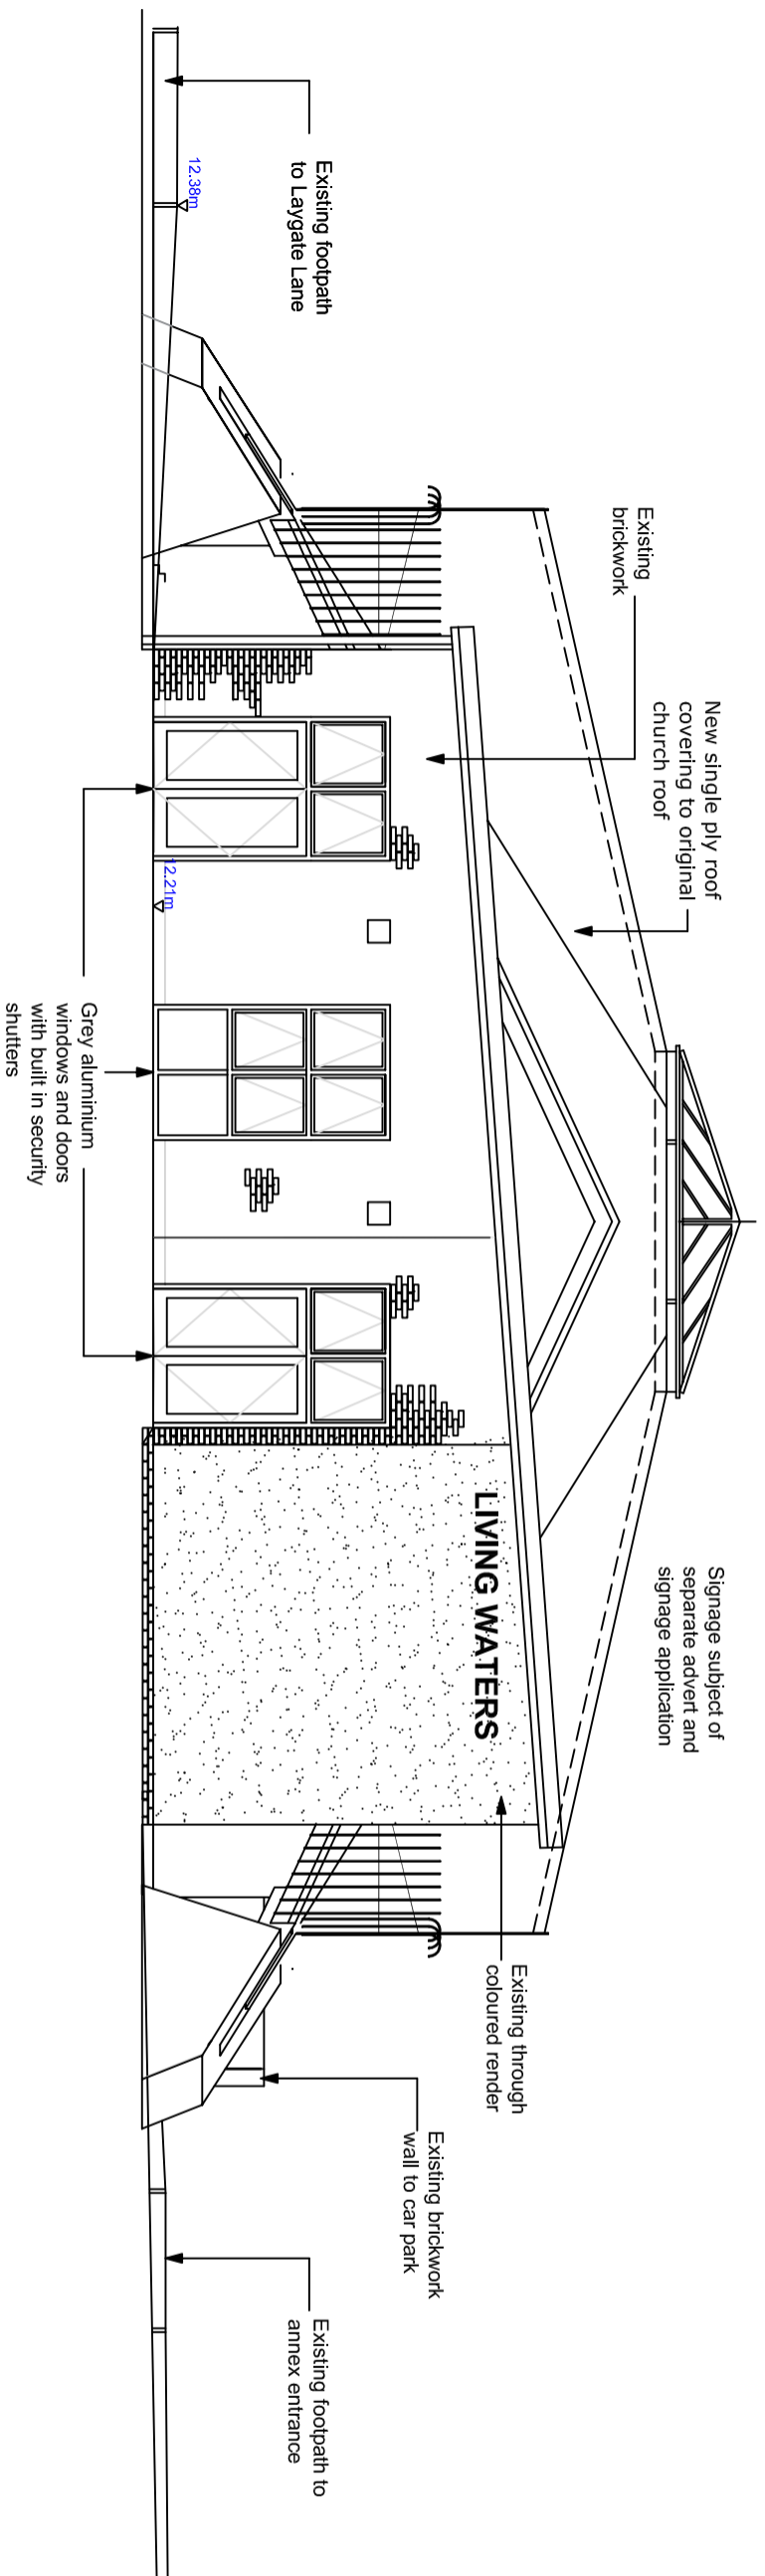

## Proposed North Elevation

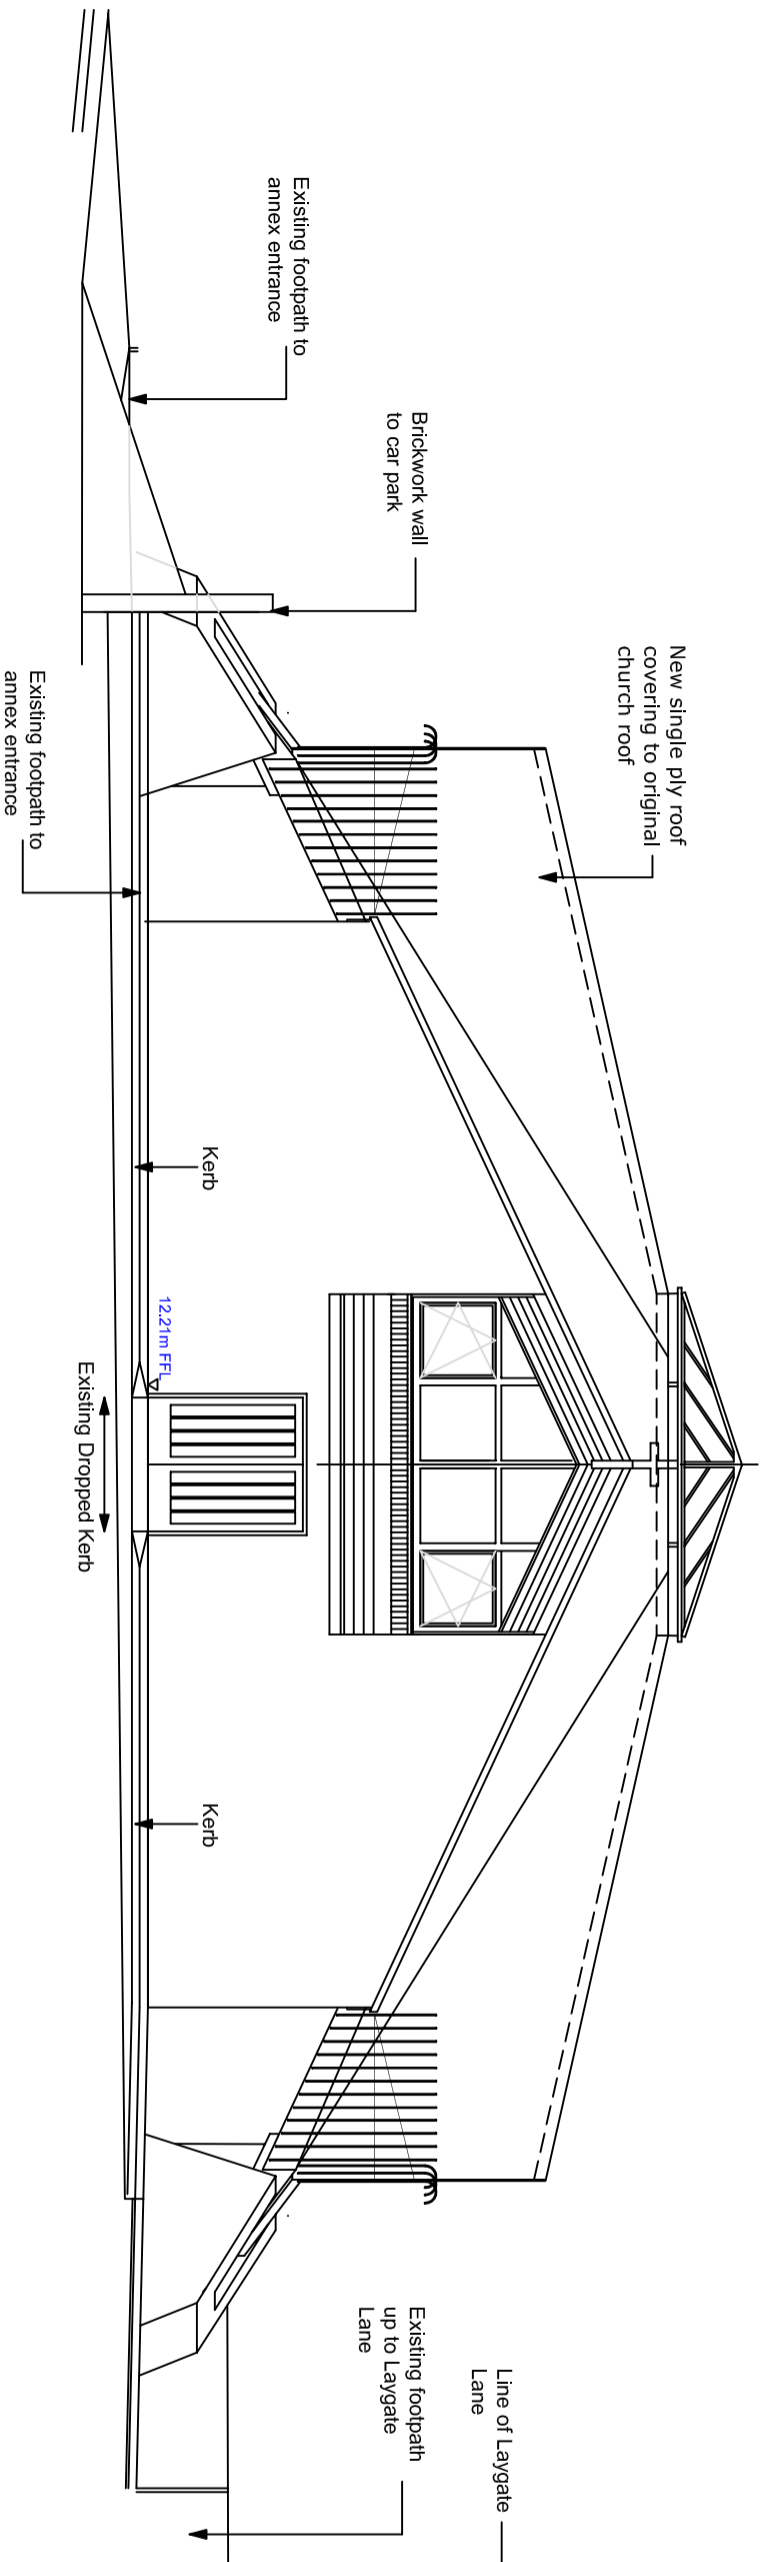

## Proposed South Elevation



Revisions	Date:
<p><b>Access and Inclusion by Design</b></p> <p>69 Coleridge Avenue South Shields Tyne and Wear NE33 3HA T 0191 420 0634 E <a href="mailto:ogdn@iea.co.uk">ogdn@iea.co.uk</a></p> <p><b>Client: Living Waters Church</b></p> <p><b>Project:</b> Replanning, new toilets and refurbishment of original church</p> <p><b>Drawing Title:</b> Proposed North and South Elevations</p>	

Drawn:	DJG	Scale:	1:100 @ A3
Checked:		Date:	Sept 2015
Project No:		Drawing No:	Rev
013		013-205-3	