



Side Elevation / Section As Current and Proposal Direction A.

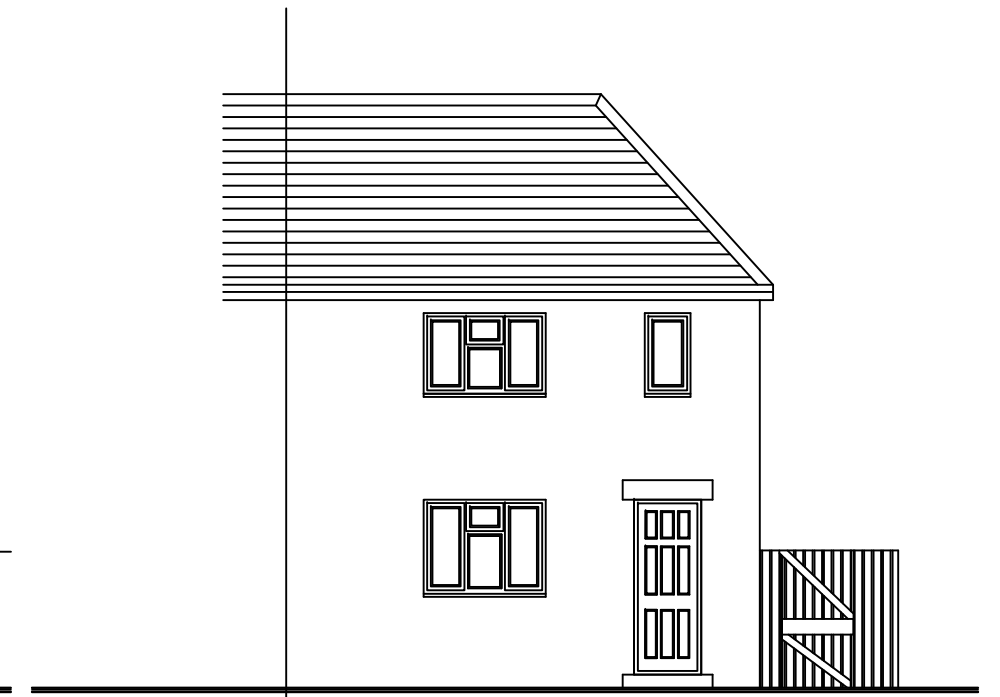

Front Elevation As Current And proposal

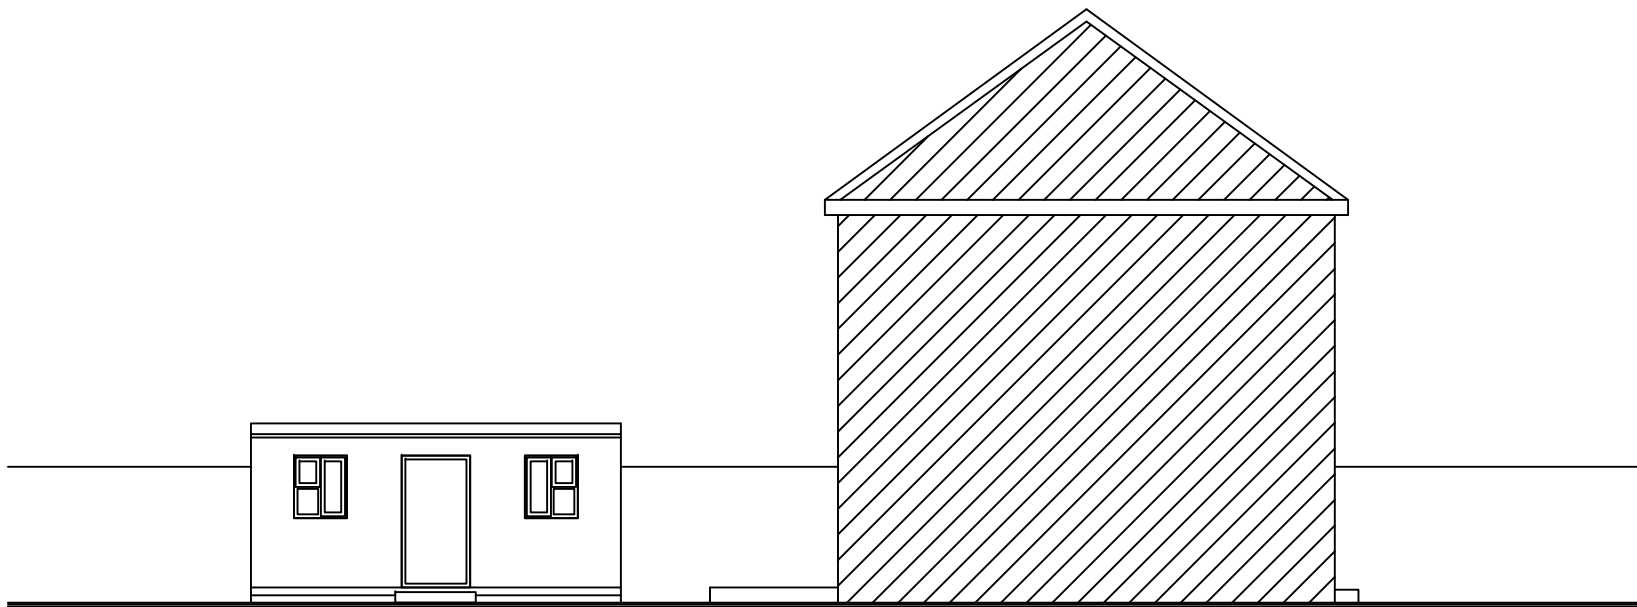

Side Elevation / Section As Current and Proposal Direction B.



Back Elevation As Current and Proposal Direction B.

Persepolis Architecture Ltd	
<i>Design & Construction Consultant</i>	
33, Haversham Close Newcastle Upon Tyne, NE7 7LR Tel: (0191) 447 5096	
Client:	
Miss Cathleen Petersen	
9, Carden Avenue South Shield NE34 7QP	
Project	
Change of Use Residential to: Mix Residential/Commercial	
Drawing Title:	
Elevations As Existing and Proposal	
Drawing Number:	
A-82-0915-03	
Scale:	
1 - 100	