



1: 100 Existing Ground Floor Plan

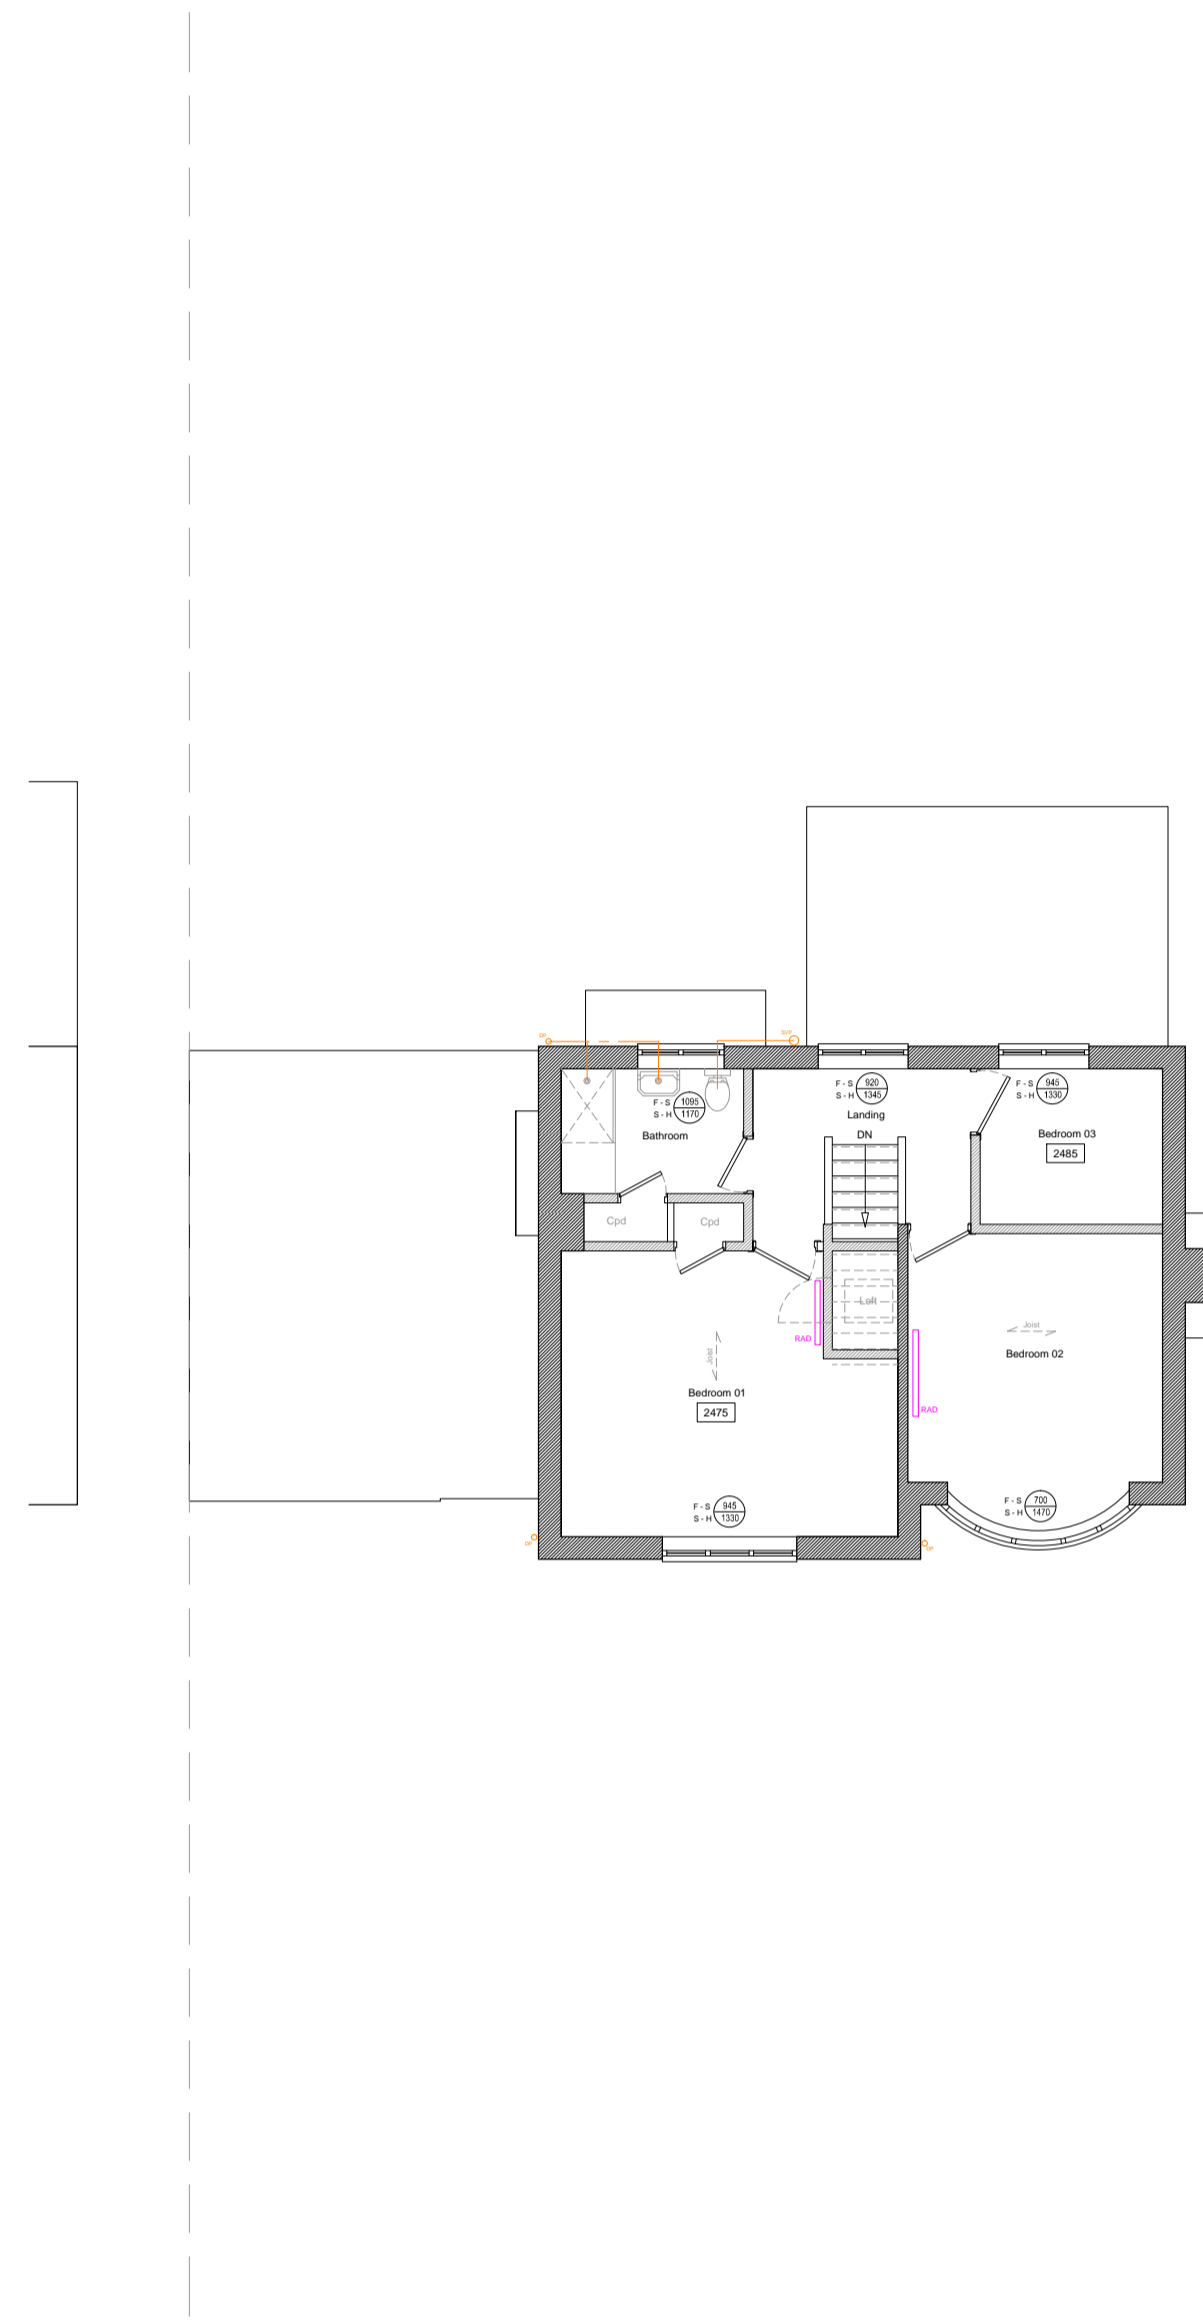

1:100 Existing First Floor Plan

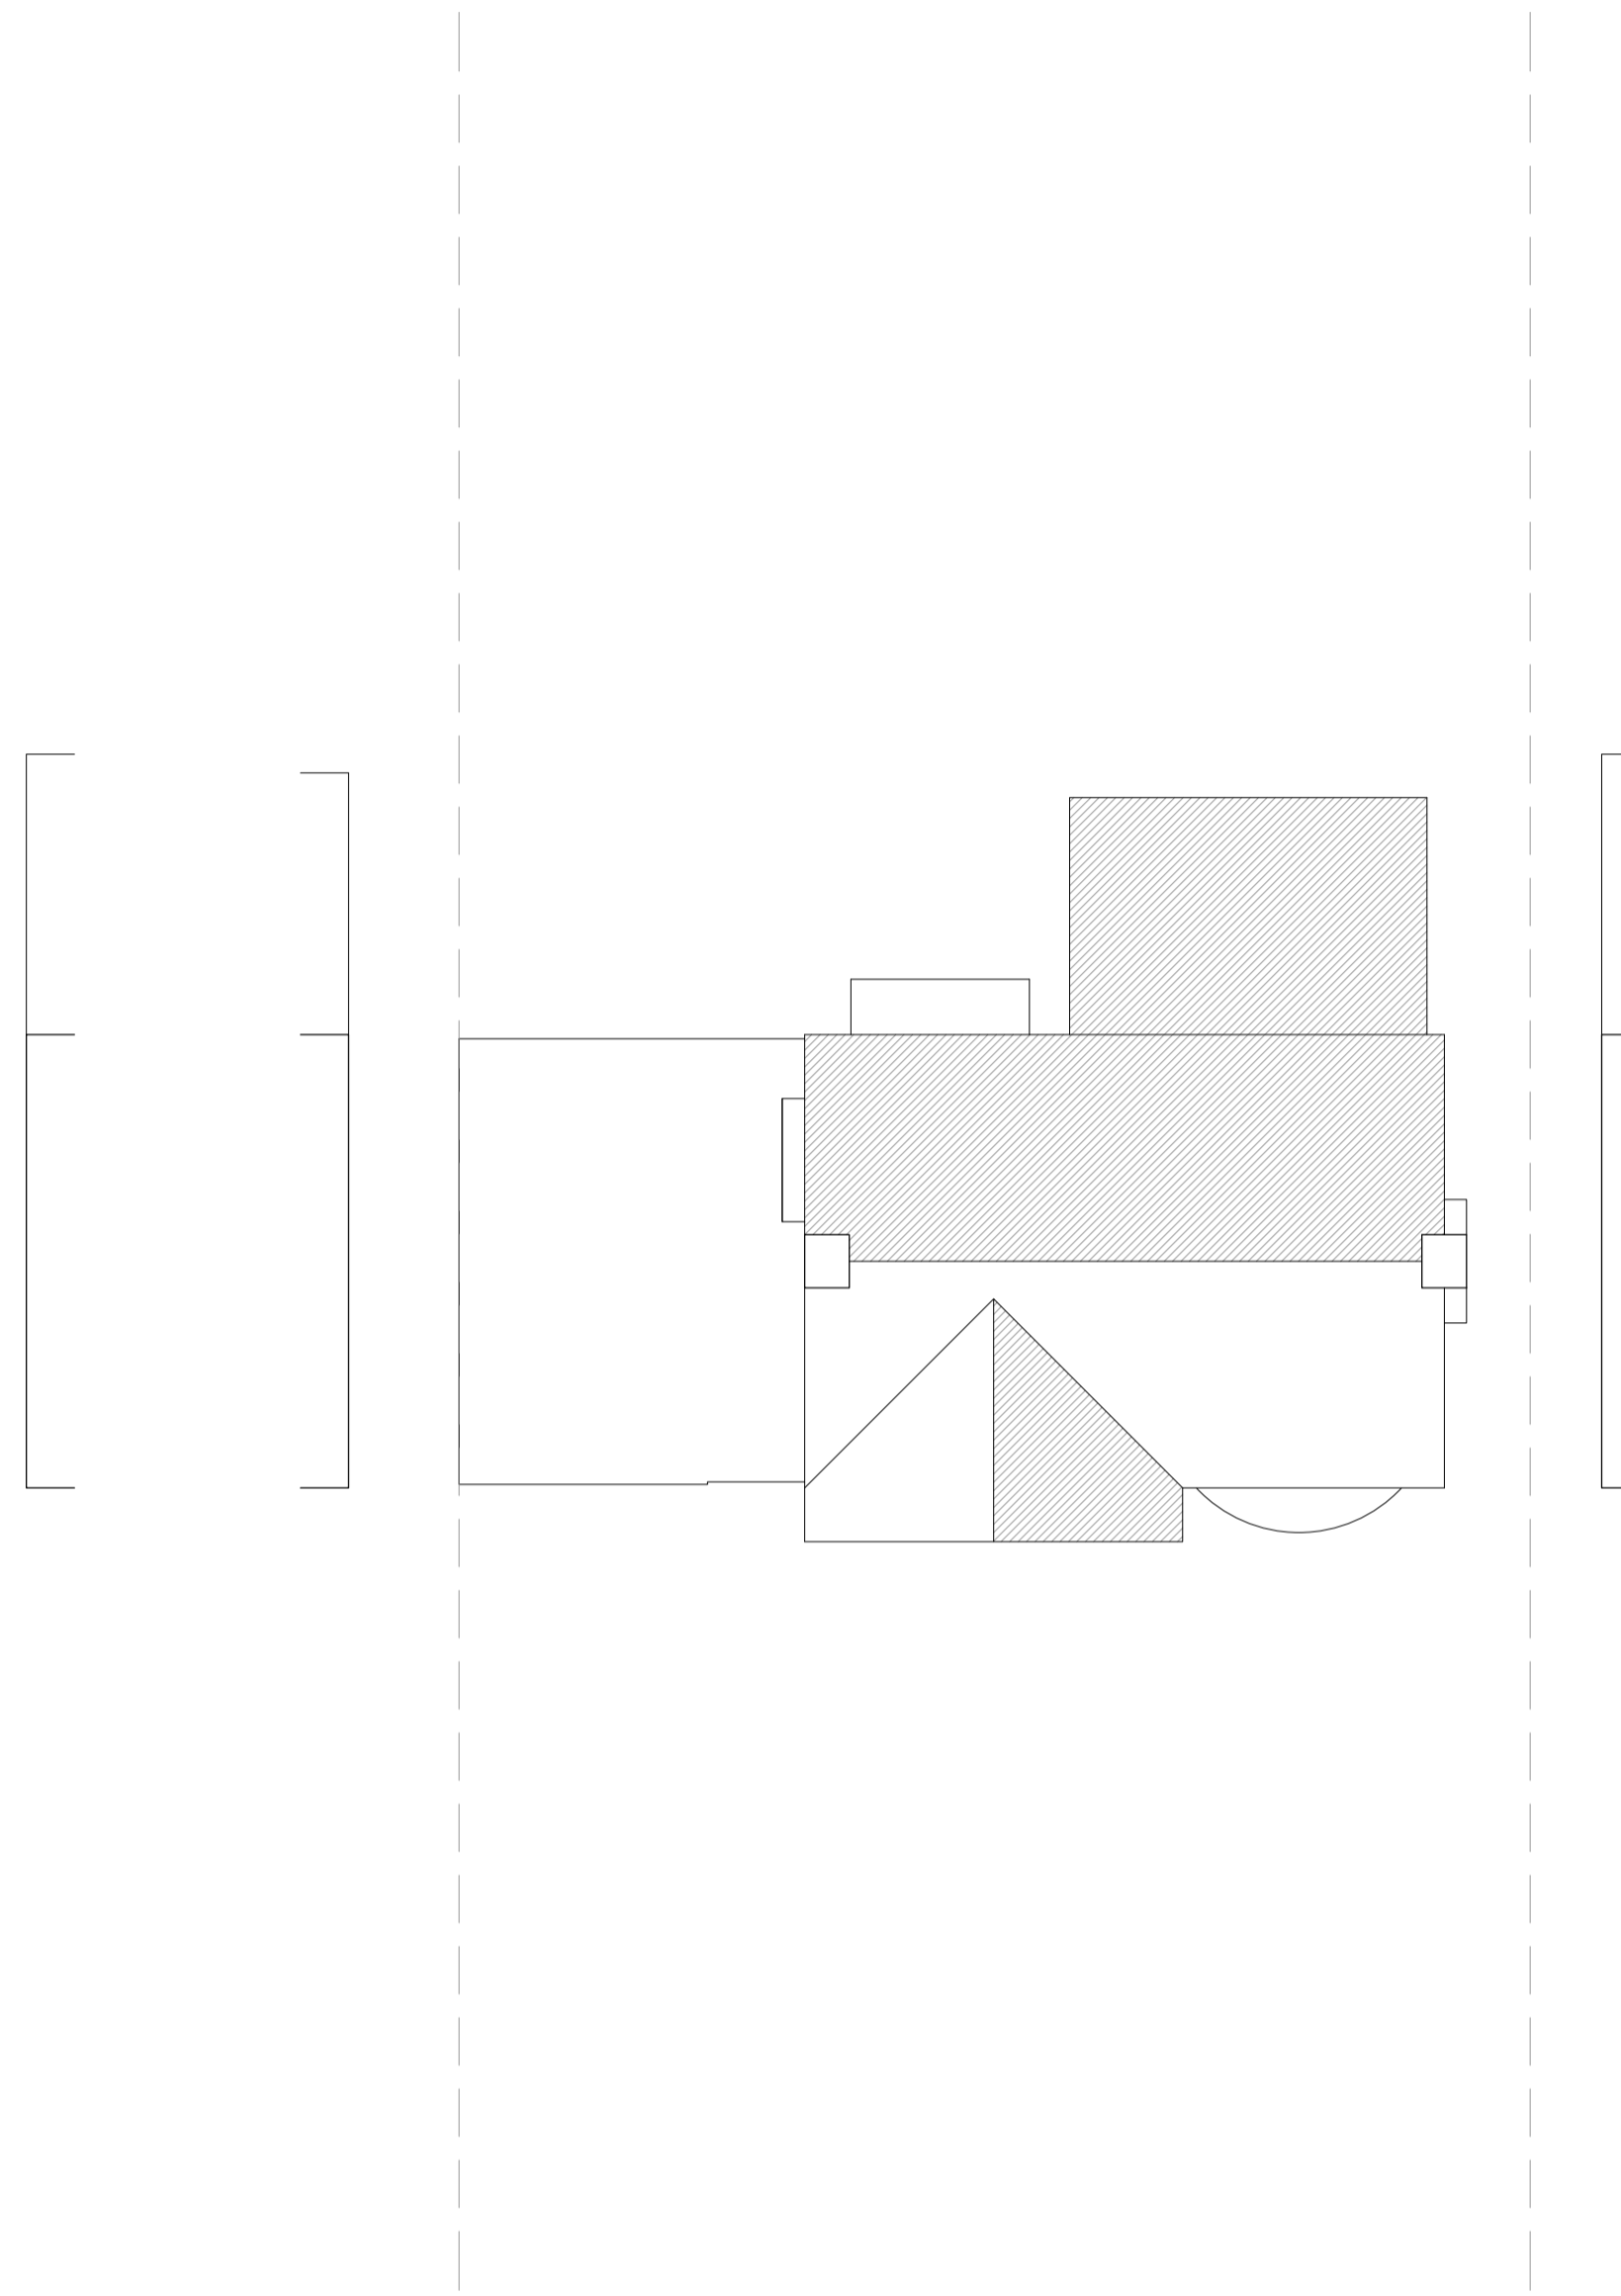

1: 100 Existing Roof Plan



1: 100 Existing Front Elevation [Woodlands Road]




1: 100 Existing Rear Elevation



1: 100 Existing Side Elevation



1: 100 Existing Side Elevation

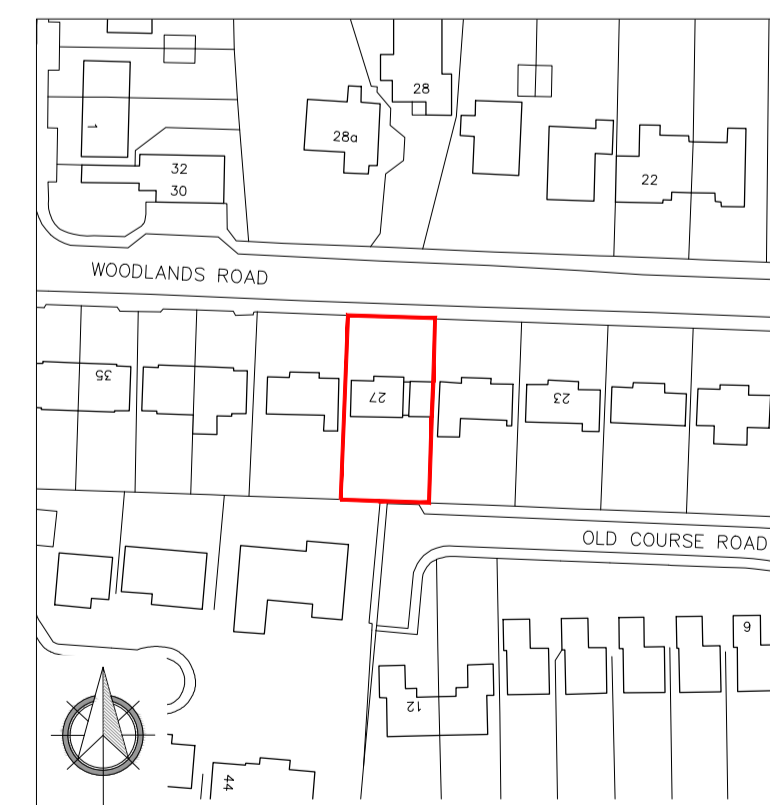

Location Plan 1:1250		
A	06/10/15	PLANNING ISSUE/NOTES
0	20/08/15	INITIAL ISSUE
REV	DATE	DESCRIPTION
CLIENT	Mr B. Walker	
DRAWING	Existing Plans & Elevations	
PROJECT	27 Woodlands Road Cleaton SR6 7UD	
DRAWING	01	DRAWN * CHECKED *
SCALE	1:100	SHEET A1 DATE 20/08/15