


Rev	Description	Date

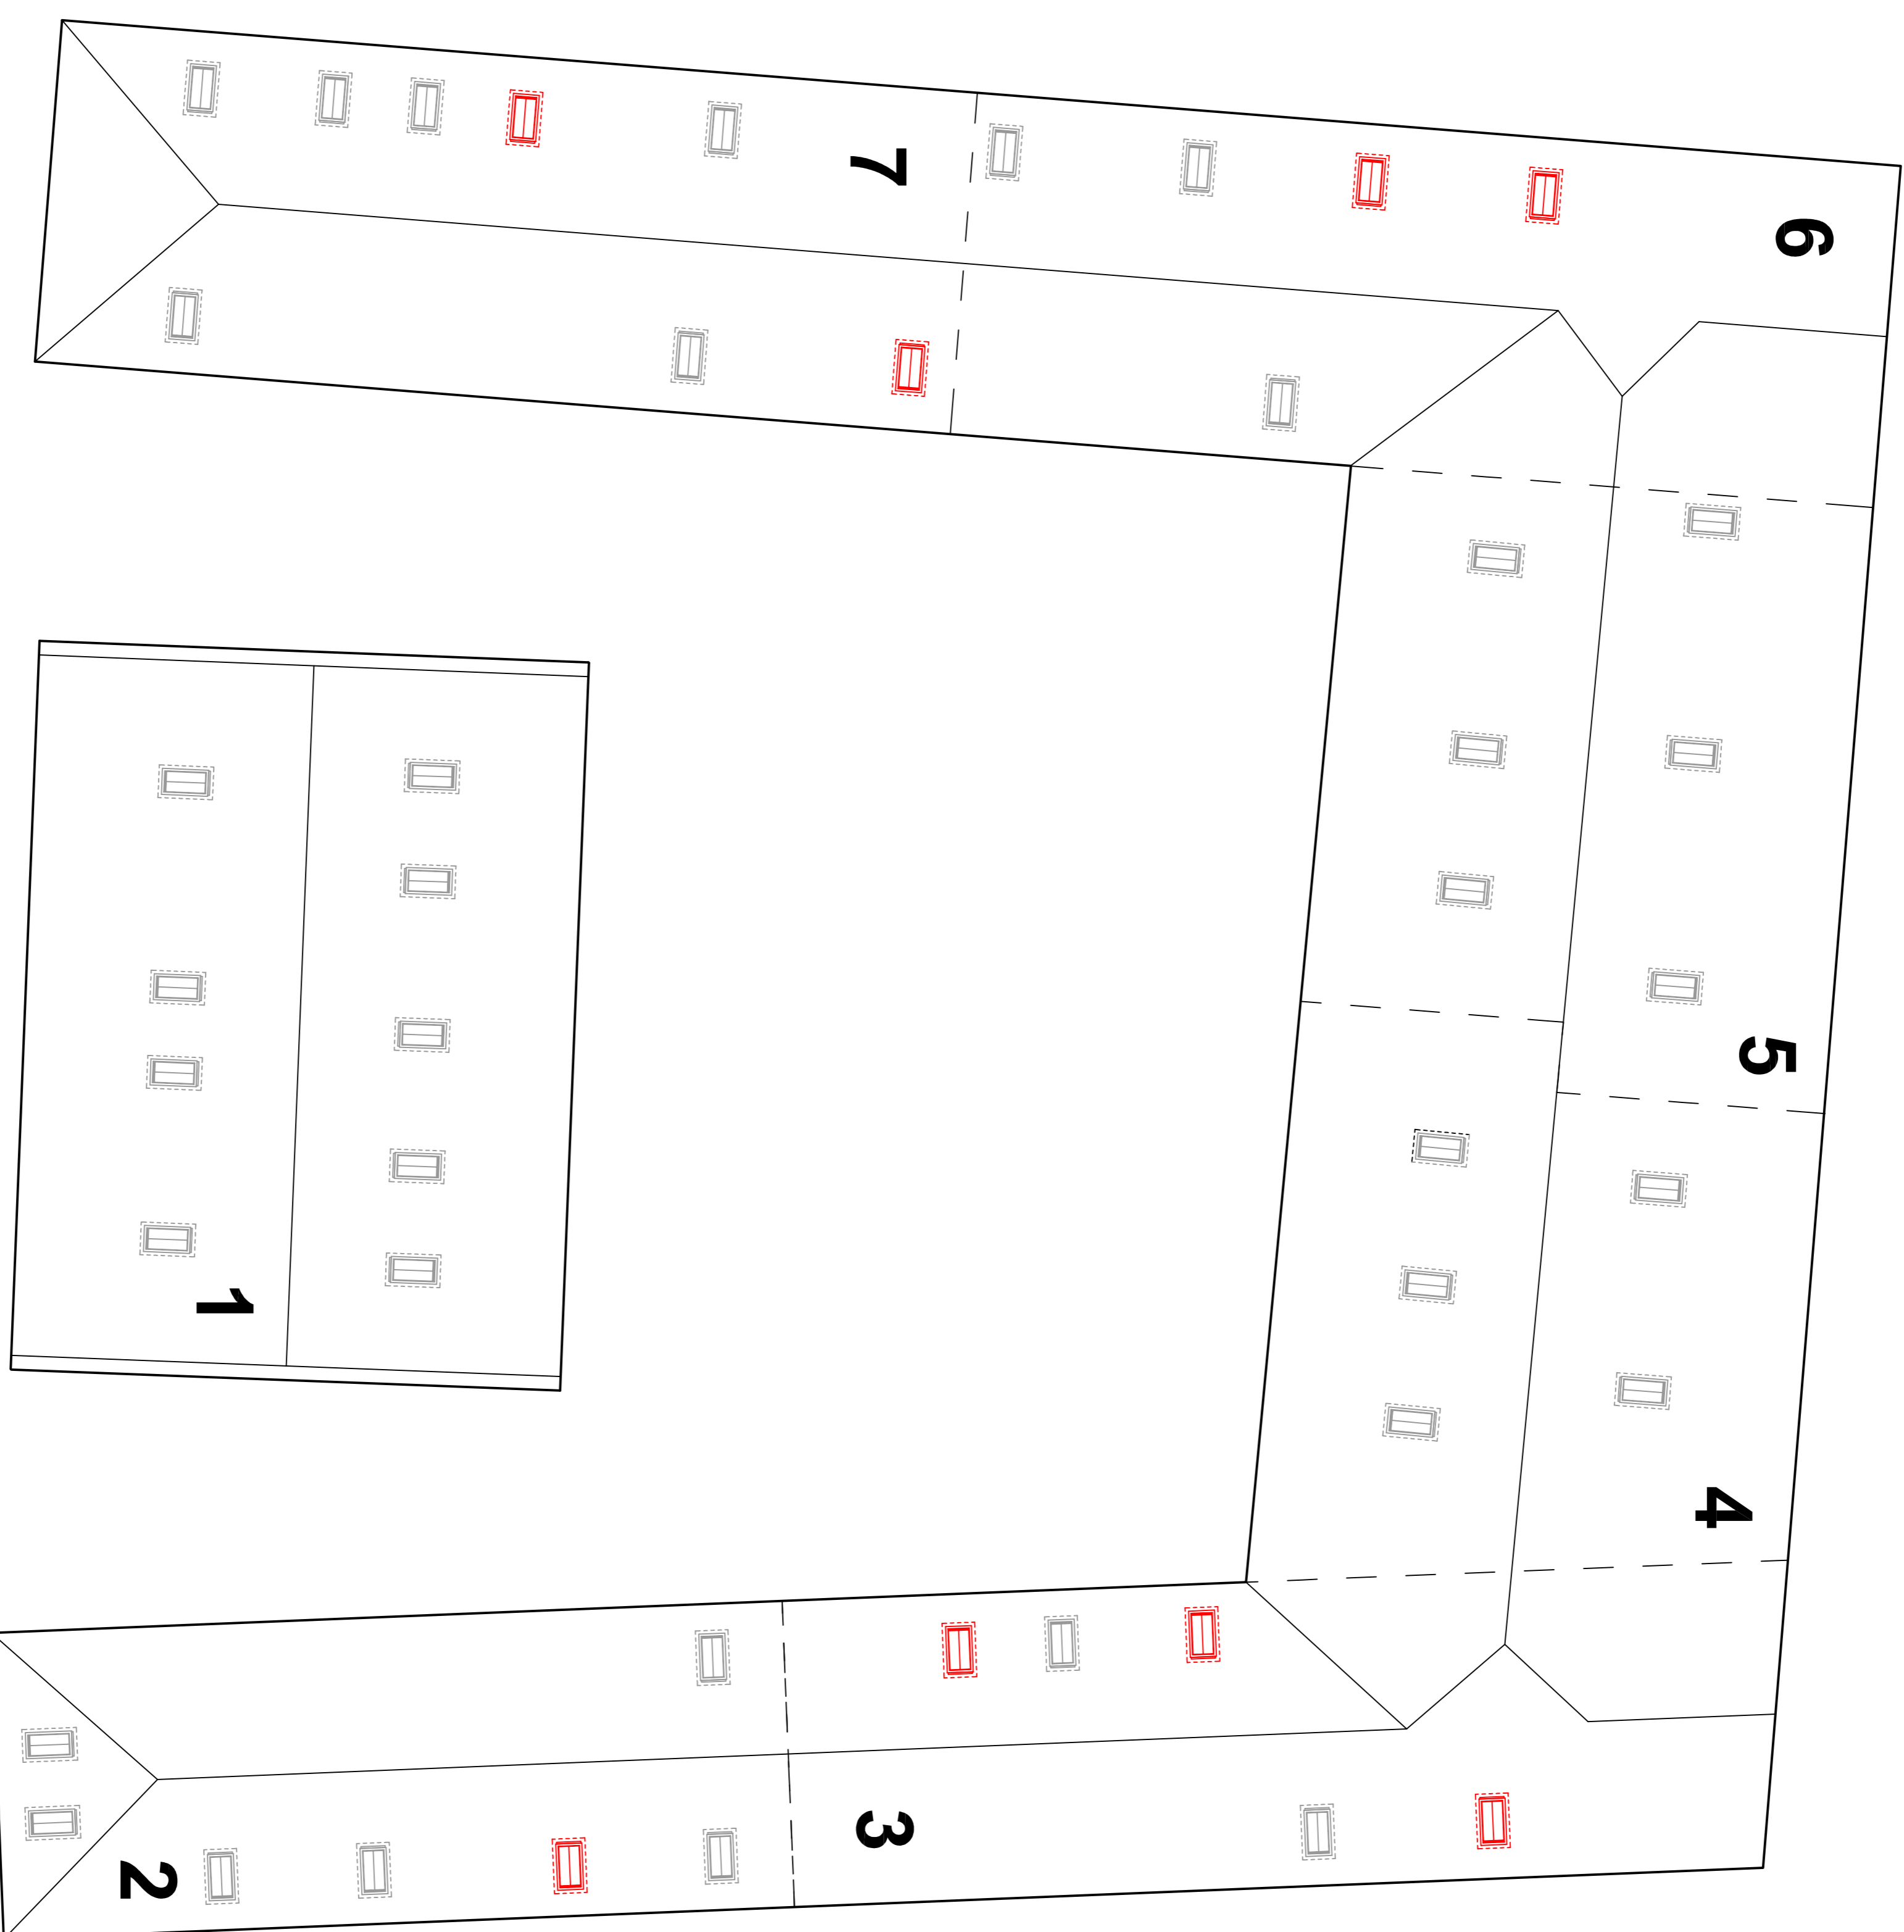

Roof Plan
PROPOSED

PROPOSED

John Taylor

Architects Ltd.
The Studio, 64 High West Road
Crock. Co. Durban, D15 9MT
Tel/Fax: 01388 767124 / 01388 767010
E-mail: jarchitects@hotmail.com

client

MR M GREEN

dra. **PROPOSED REDEVELOPMENT**

Proposed 2 Storeys
Landscape and Farm
Lanwick Lane
West Biddon

scale 1 : 100 @ A1
1 : 200 @ A3

dra. no. 12 29 11-VOC-B