
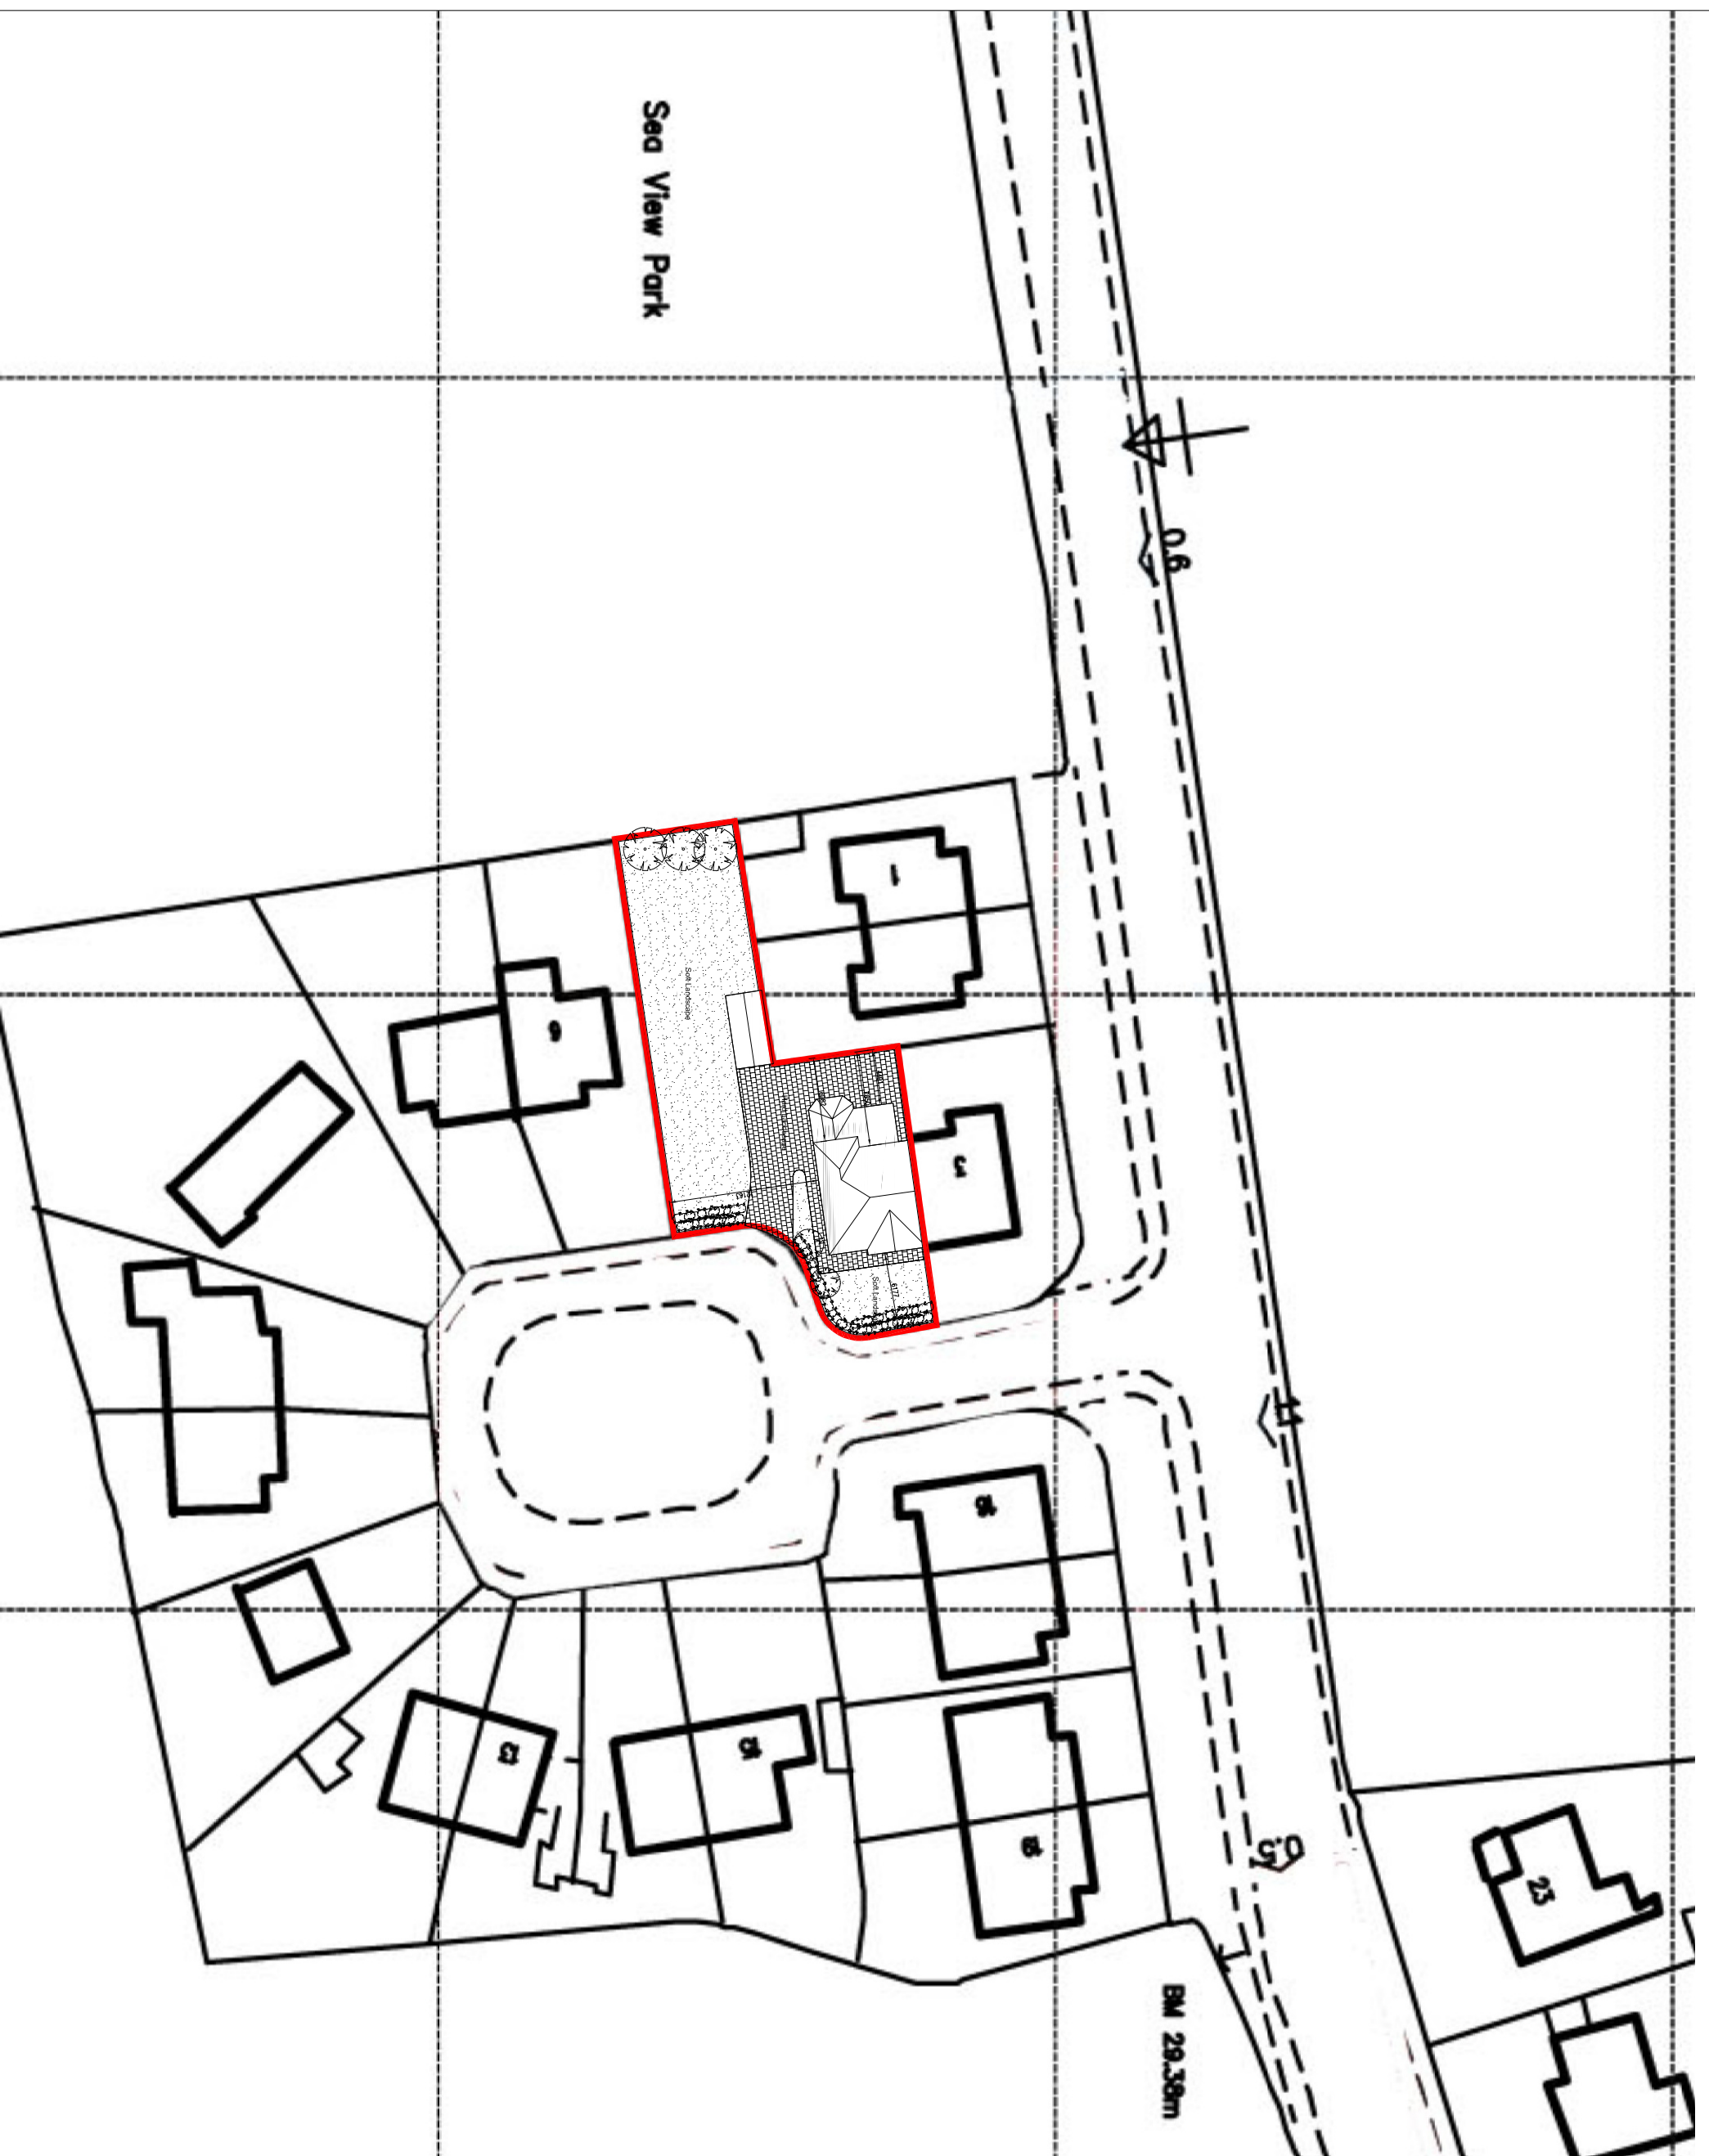


- NOTES -
1. DRAWINGS FOR PLANNING AND BUILDING CONTROL APPROVAL ONLY.
 2. THIS DRAWING MUST NOT BE SCALED.
 3. THIS DRAWING TO BE READ IN CONJUNCTION WITH ALL OTHER PROJECT DRAWINGS.

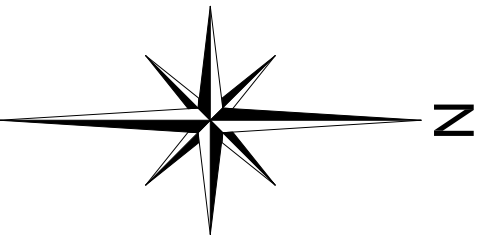

PROJECT 4 SEA VIEW PARK WHITTURN SR6 7JS	
CLIENT MR & MRS CROUCHER	
DRAWING EXISTING SITE PLAN	
PROJECT NUMBER 062	DRAWING NUMBER 002
DATE 28.04.2015	SCALES 1:250 @ A1 1:500 @ A3
DRAWN BY SB	CHECKED BY SB
S.E.B. Design Services <small>ARCHITECTURAL PLANS - PLANNING APPROVALS - BUILDING CONTROL APPROVALS</small> 07932504307 seb.designservices@gmail.com www.sebdesignservices.com	