
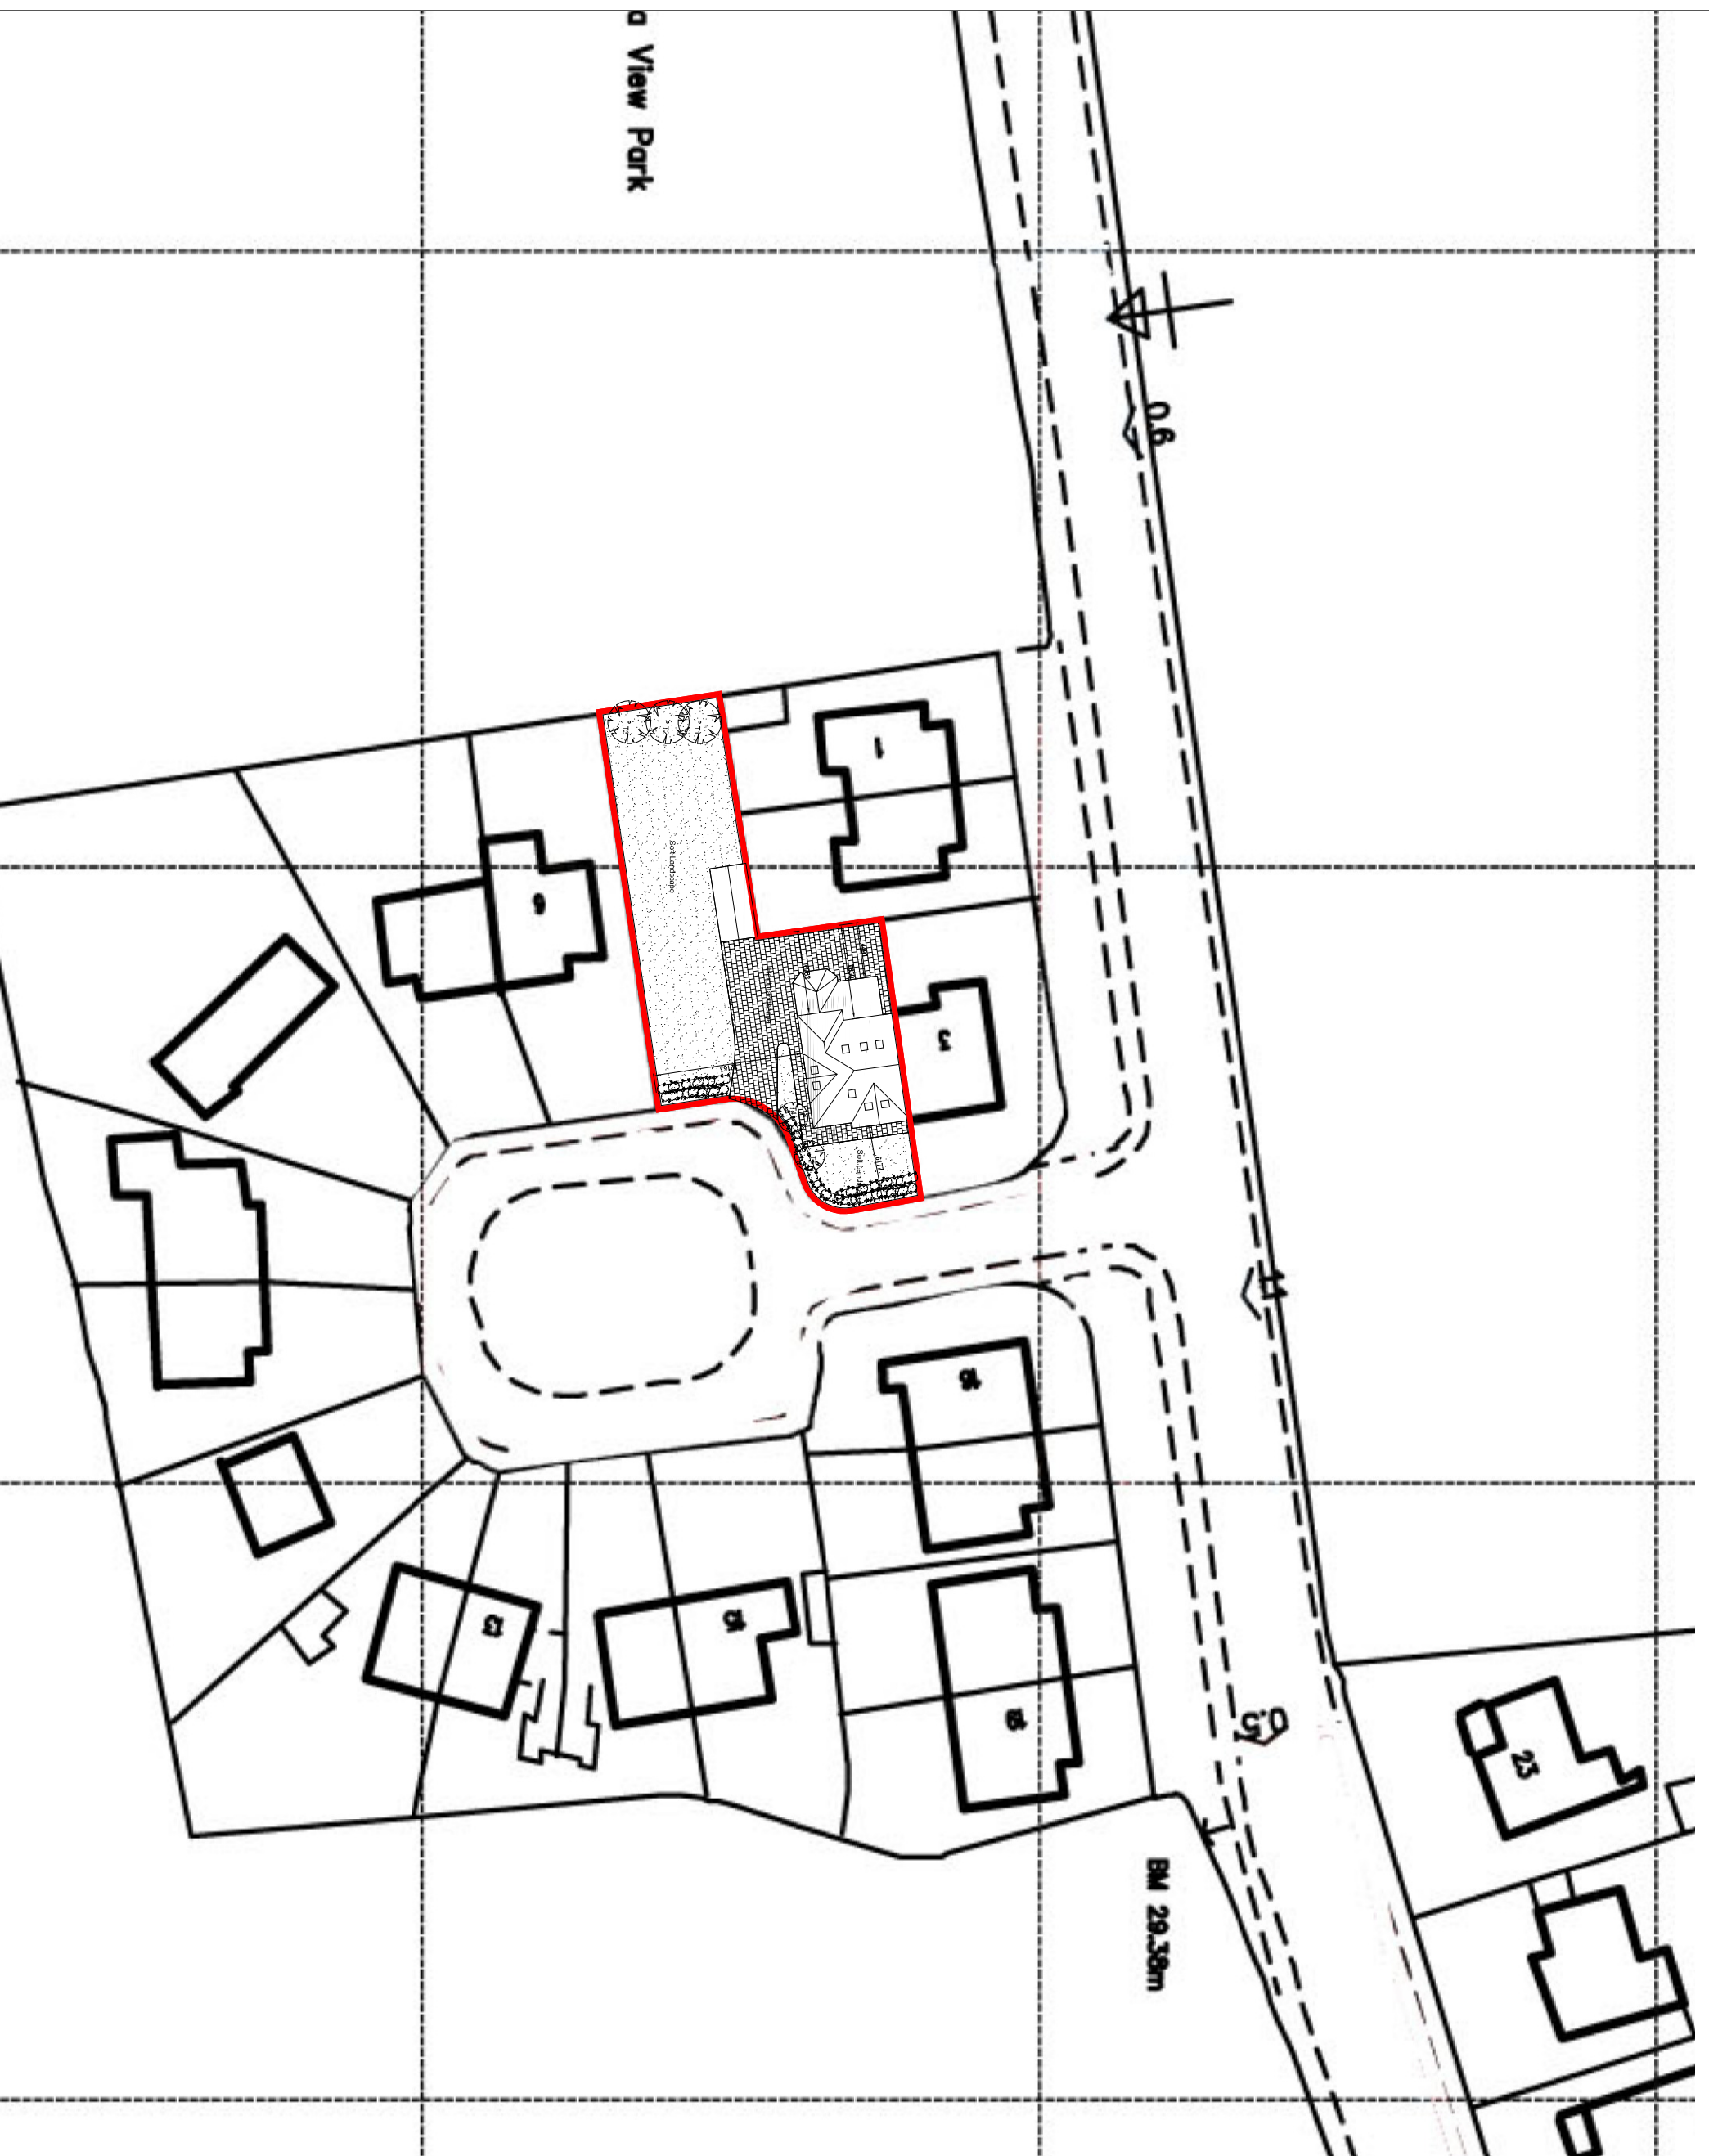


- NOTES -
1. DRAWINGS FOR PLANNING AND BUILDING CONTROL APPROVAL ONLY.
 2. THIS DRAWING MUST NOT BE SCALED.
 3. THIS DRAWING TO BE READ IN CONJUNCTION WITH ALL OTHER PROJECT DRAWINGS.

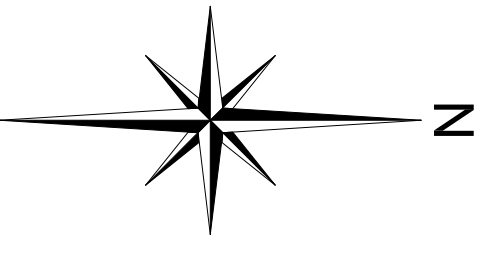

PROJECT 4 SEA VIEW PARK WHITBURN SR6 7JS	
CLIENT MR & MRS CROUCHER	
DRAWING PROPOSED SITE PLAN	
PROJECT NUMBER 062	DRAWING NUMBER 003
DATE 28.04.2015	SCALES 1:250 @ A1 1:500 @ A3
DRAWN BY SB	CHECKED BY SB

S.E.B. Design Services
 ARCHITECTURAL PLANS - PLANNING APPROVALS - BUILDING CONTROL APPROVALS
 07932504307
 seb.designservices@gmail.com
 www.sebdesignservices.com