




EXISTING SOUTH ELEVATION

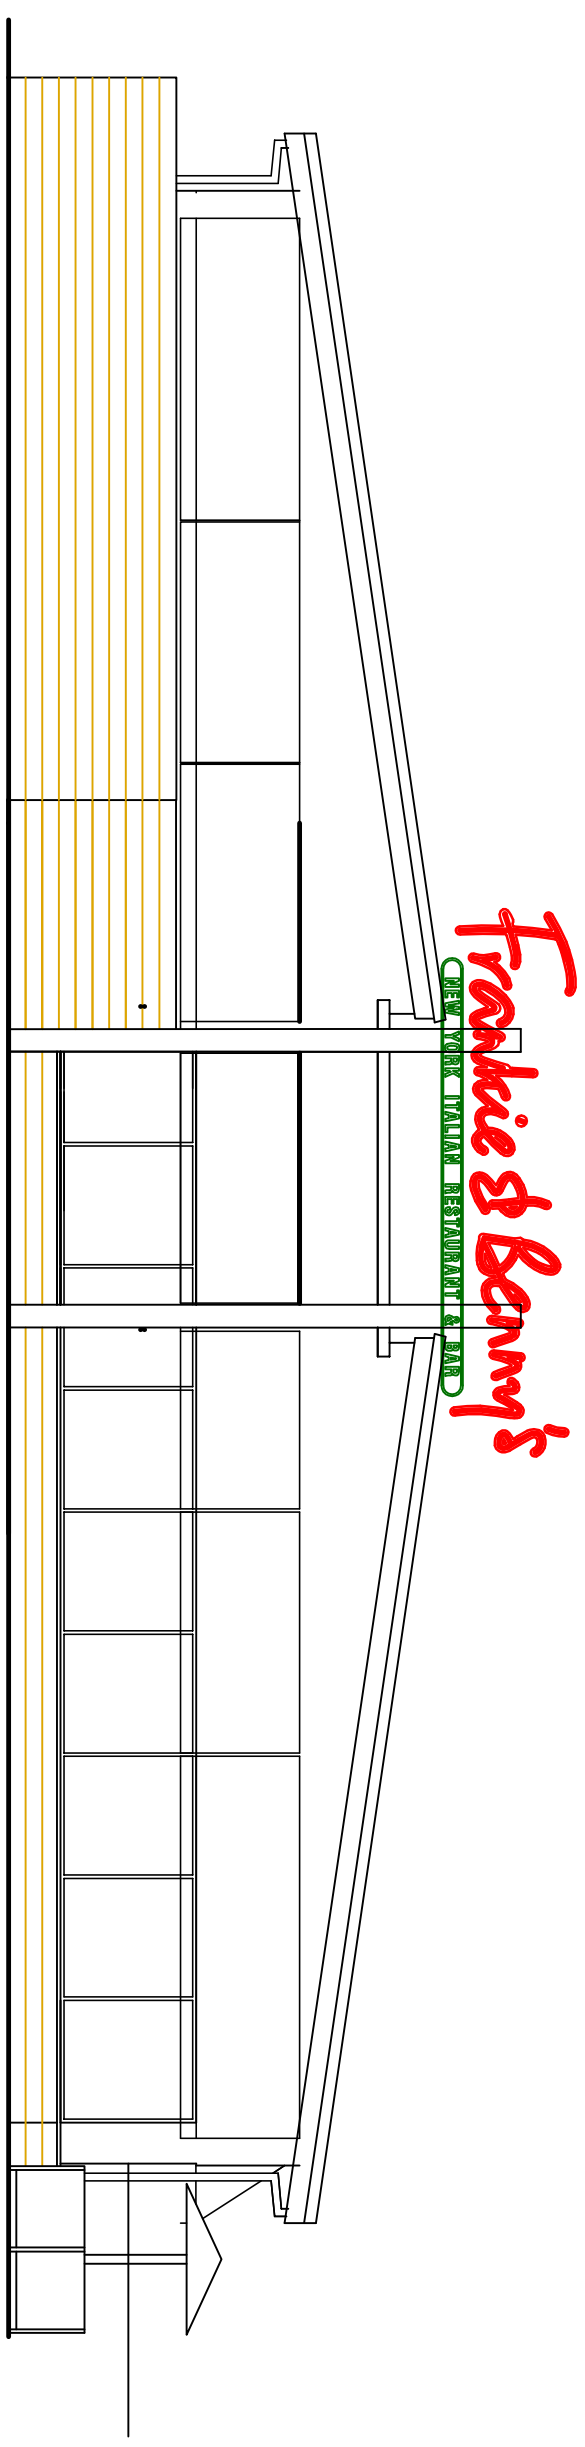

EXISTING WEST ELEVATION

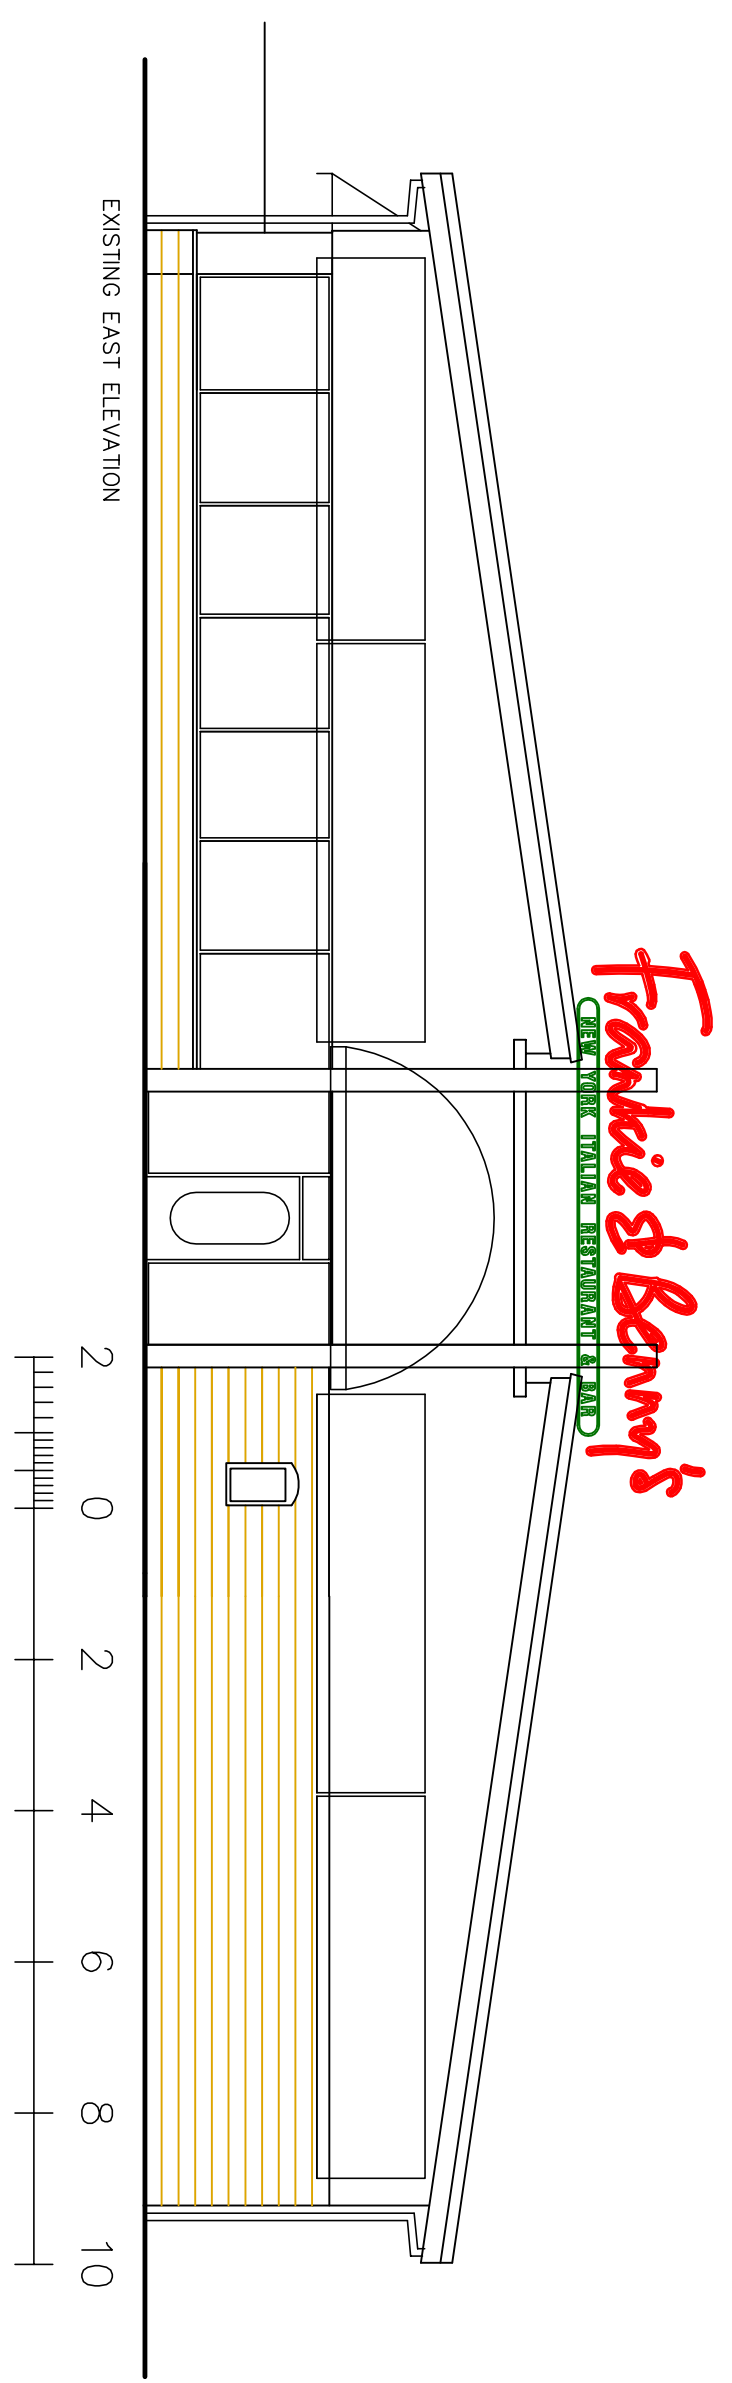

EXISTING EAST ELEVATION

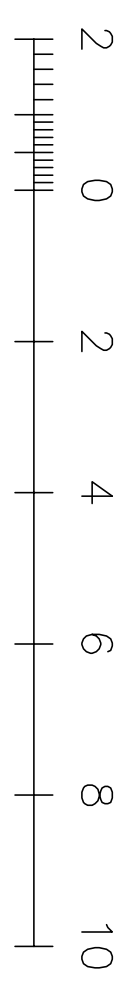

Rev	Date	Detail



Registration | Architecture | Product | Landscape
 28-29 Maxwell Road, Peterborough PE7 2JE
 Tel: 01773 398183 info@hjd.co.uk
 www.hjd.co.uk

Client: THE RESTAURANT GROUP LTD
 Job Title:
 PROPOSED EXTERNAL ALTERATIONS
 FRANKIE & BENNY'S,
 BRINGTON WAY
 BELDON RESERVE PARK
 LE25 9TB

Scale: 1-100@A3 Date: 20/09/15
 Drawing Title:
 EXISTING ELEVATIONS

Drawing No:
 109-955001 Revision: -

ALL DRAWINGS ARE THE COPYRIGHT OF HJD DESIGN