




Existing East Elevation

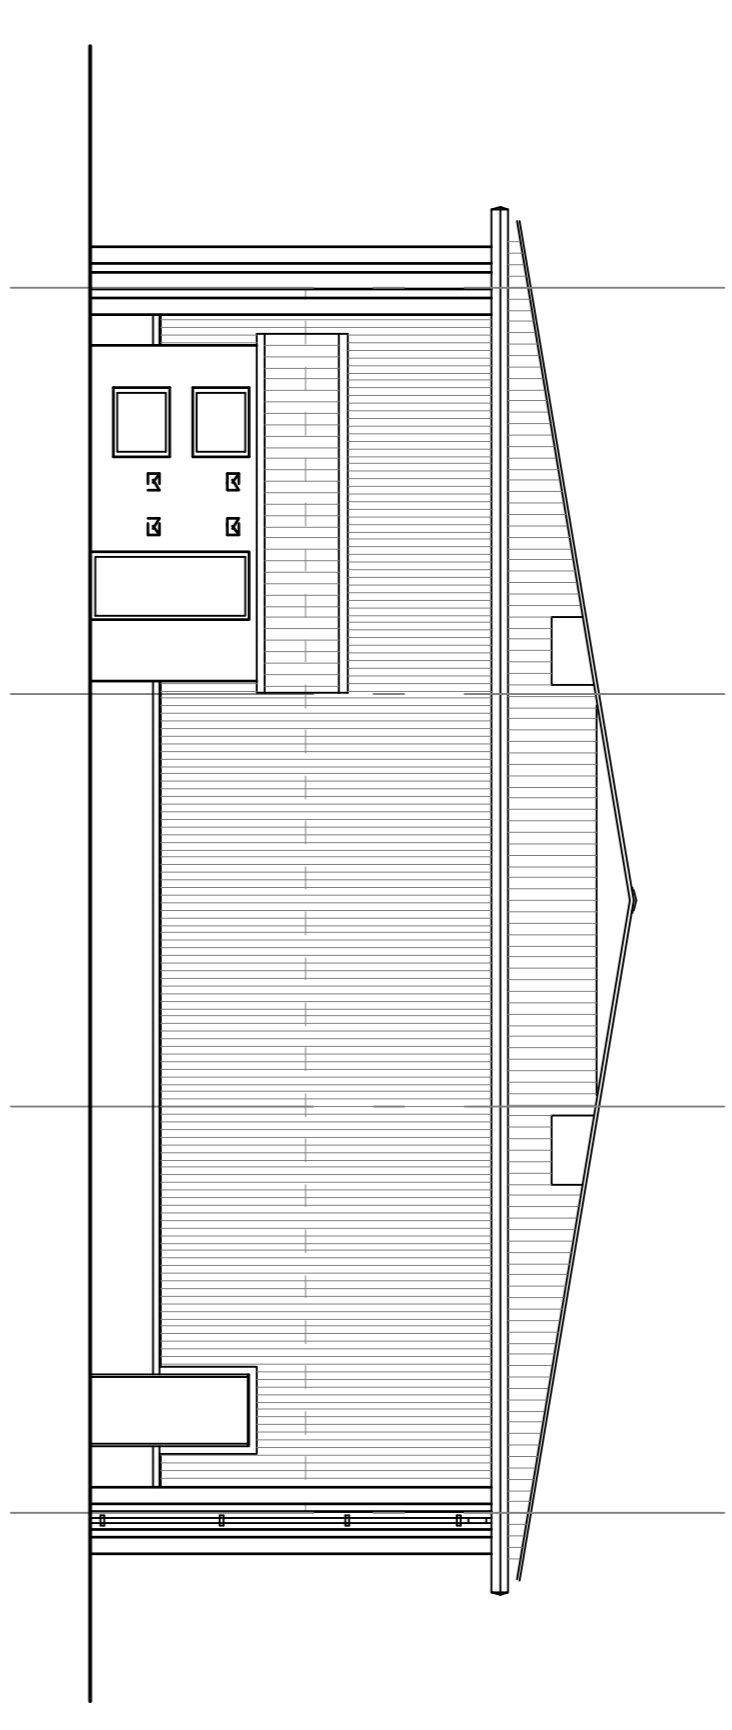

Existing North Elevation

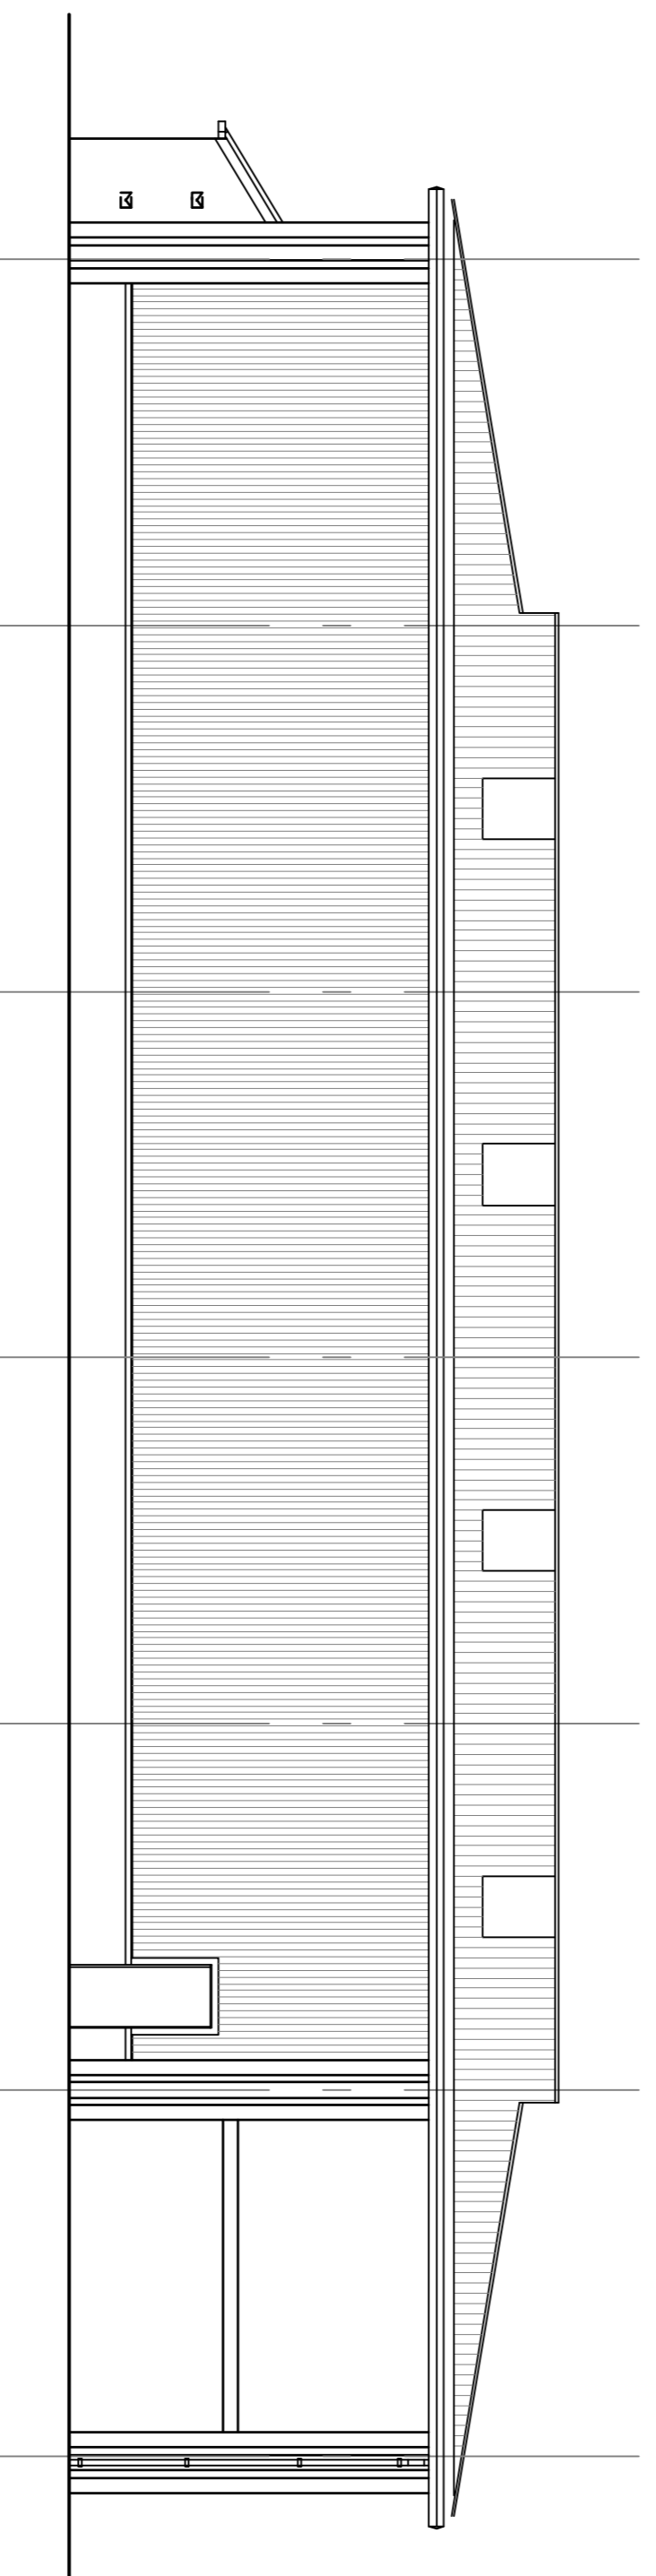

Existing West Elevation

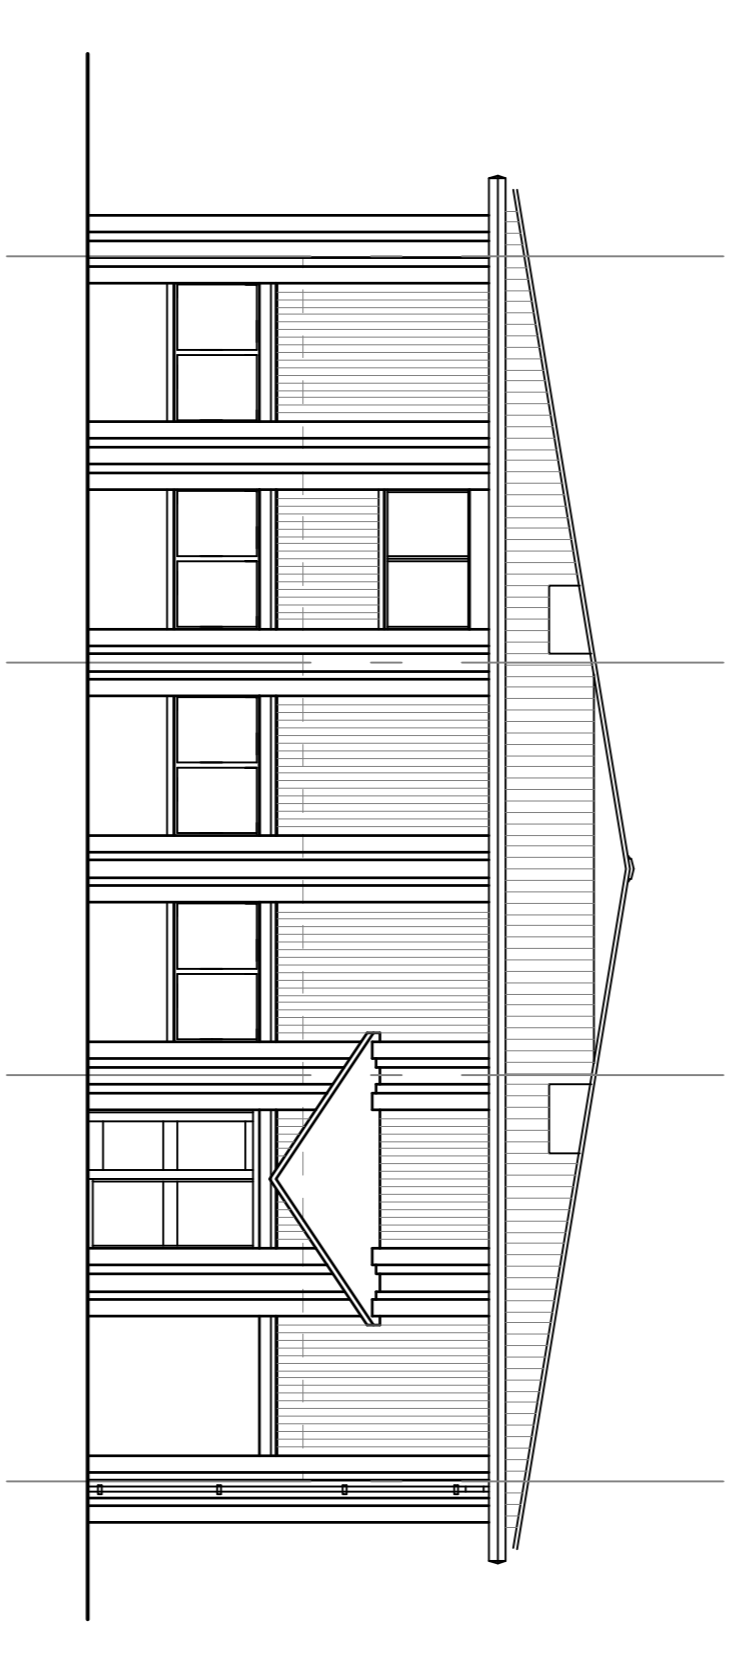


Existing South Elevation

Notes

Rev	Description	By	Chk	Date
2	Drawing updated	CT	CMCC	08.10.18
1	Original issue	CT	CMCC	01.10.18

Title	Project No.	Drawing No.	Rev	At Scale
Existing Elevations	B1072	302	2	1:100

Project
RNL BOLDON SC
 Unit 12, Brooklands Way,
 Boldon,
 NE35 9LW

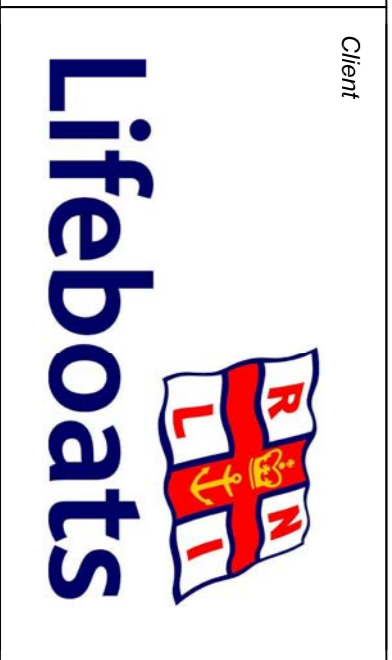

Client
SPACE INDUSTRIES LIMITED
 Hun Chapel, Avon Claveway, Chiltonburn, Dorset, BH23 8AS
 Tel: 01752 400900 Email: info@spaceindustries.co.uk
 www.spaceindustries.co.uk