



PROPOSED SITE PLAN
 (SCALE 1:100)

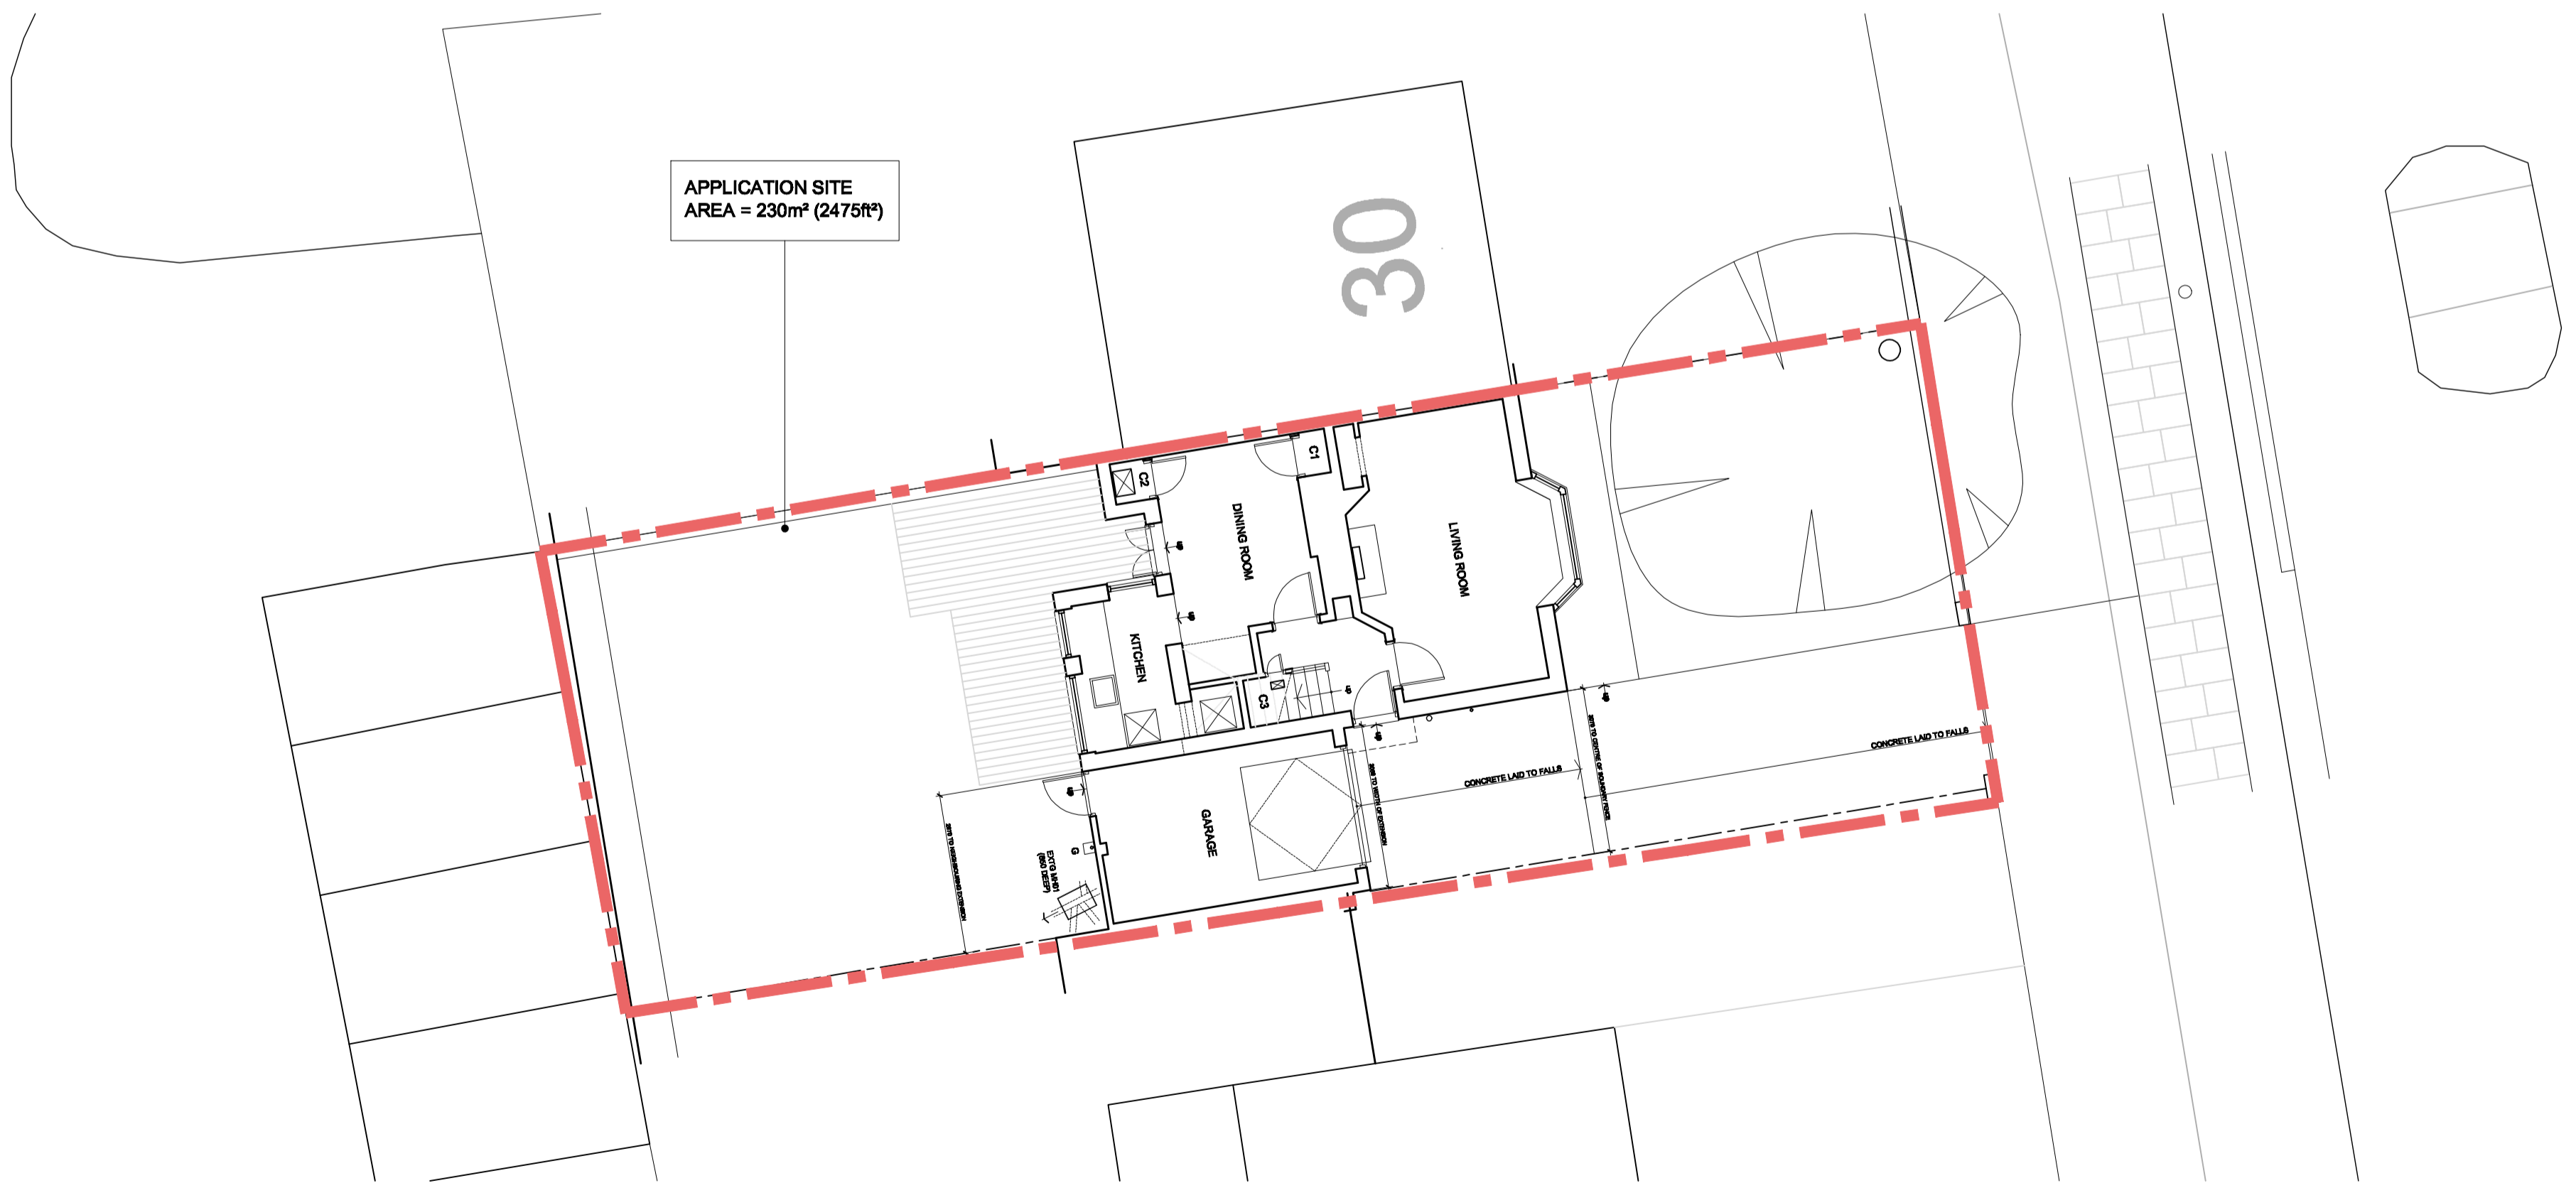

EXISTING SITE PLAN
 (SCALE 1:100)

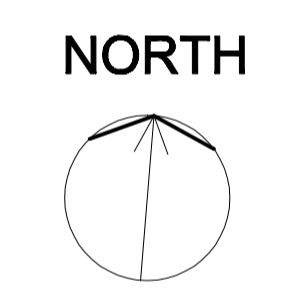

A	EXTERNAL DIMENSIONS ADDED AS REQUESTED BY THE PLANNING DEPARTMENT	08/11/15
Rev	Description :	Date

Architectural Services
 e: ng.architecturalservices@gmail.com tel: 07834 665730

Project :
PROPOSED ALTERATIONS AND EXTENSION TO
29 AUGUSTA TERRACE, WHITBURN
SUNDERLAND, SR6 7ET
Client :
Mr GARY BROWN-GALE

Drawing Title :
EXISTING AND PROPOSED SITE PLANS

Drawing No : Sk.04	Scale : 1:100	Date : 30/10/15	Revision : A
------------------------------	-------------------------	---------------------------	------------------------